


DATE	
BY	
SURVEYED	
PLOTTED	
NOTED	
AREAS CHECKED	

DATE	
BY	
SURVEYED	
PLOTTED	
NOTED	
AREAS CHECKED	

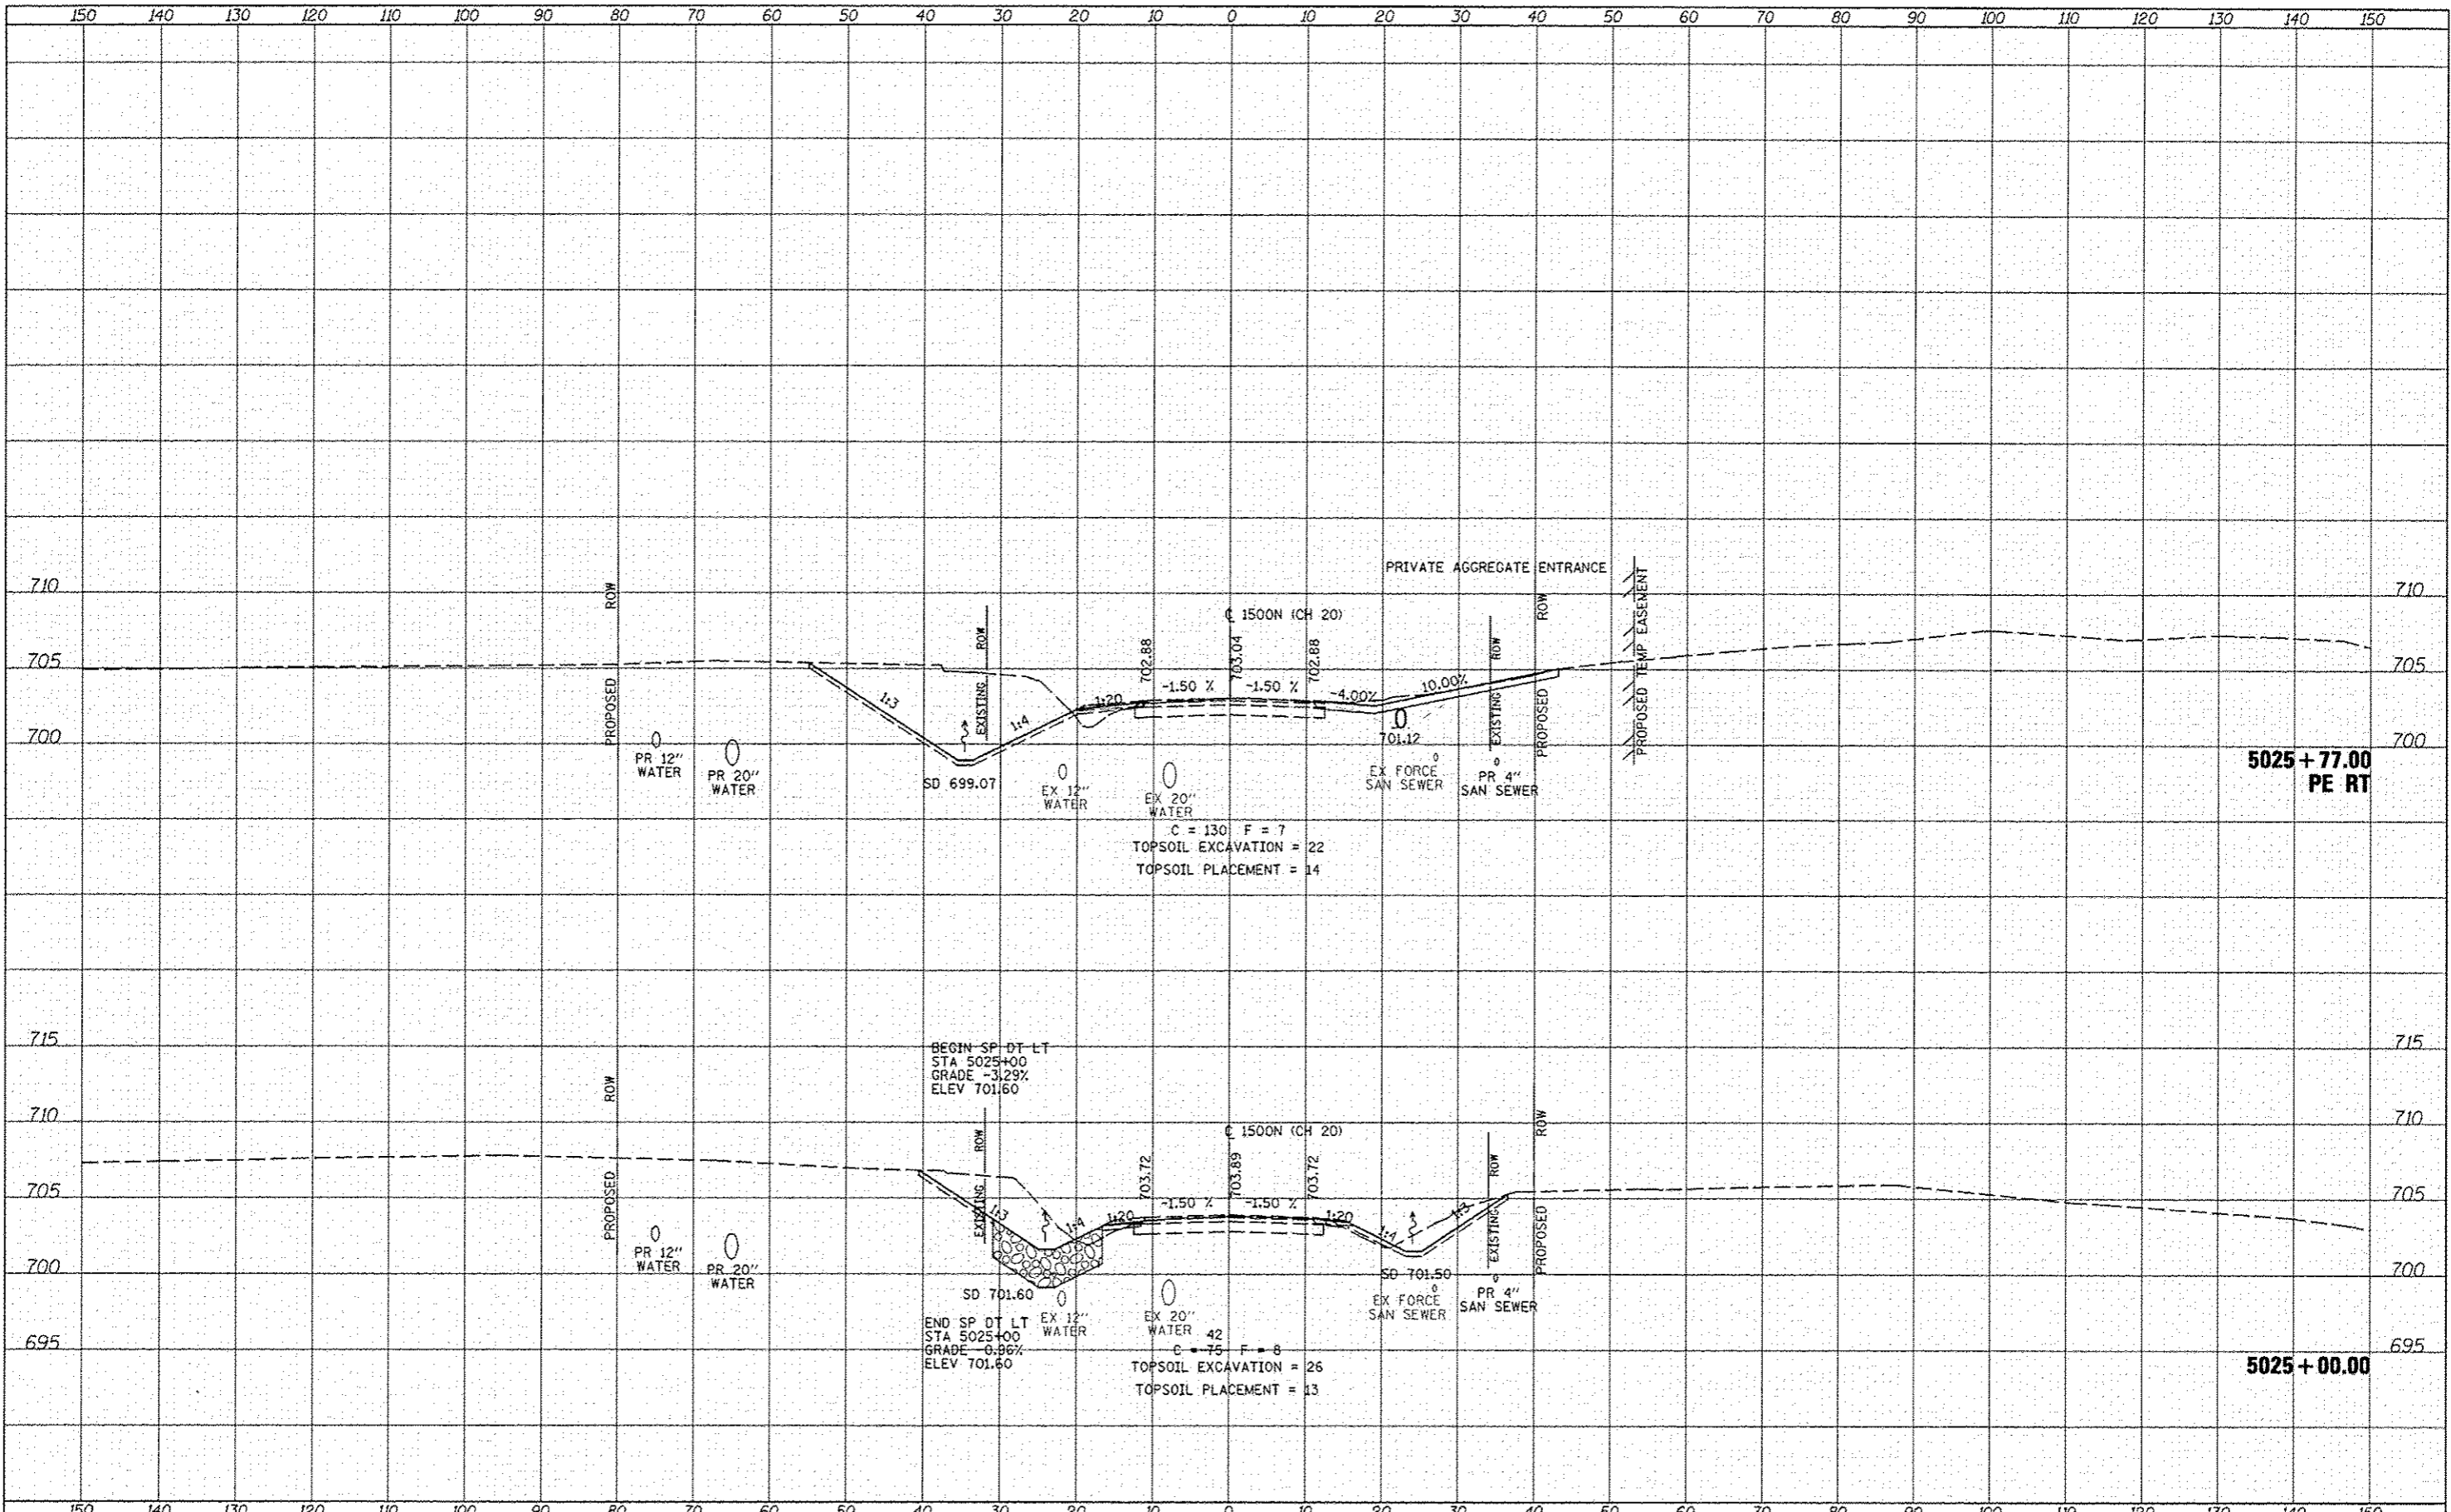

FILE NAME	USER NAME	DESIGNED	REVISED	STATE OF ILLINOIS DEPARTMENT OF TRANSPORTATION	FAP 407 (IL RTE 336) CROSS SECTIONS - 1500N (CH 20)	F.A.P. RTE.	SECTION	COUNTY	TOTAL SHEETS	SHEET NO.
\\transportation\2891\Grading Plans\CA00 Sheet	jdolan	JRB	02/21/2013			407	155-31A	McDONOUGH	671	575
		TJD								
		AWM								
PLOT SCALE = 20.00' / 1" / IN.	DATE	12-12-12		SCALE: 1" = 20'	SHEET NO. 18 OF 27 SHEETS	STA. 5025+00.00 TO STA. 5025+77.00	ILLINOIS FED. AID PROJECT			
PLOT DATE = 2/21/2013							CONTRACT NO. 68A42			