


DATE	
BY	
REVISIONS	
NO.	
DATE	
BY	
REVISIONS	
NO.	
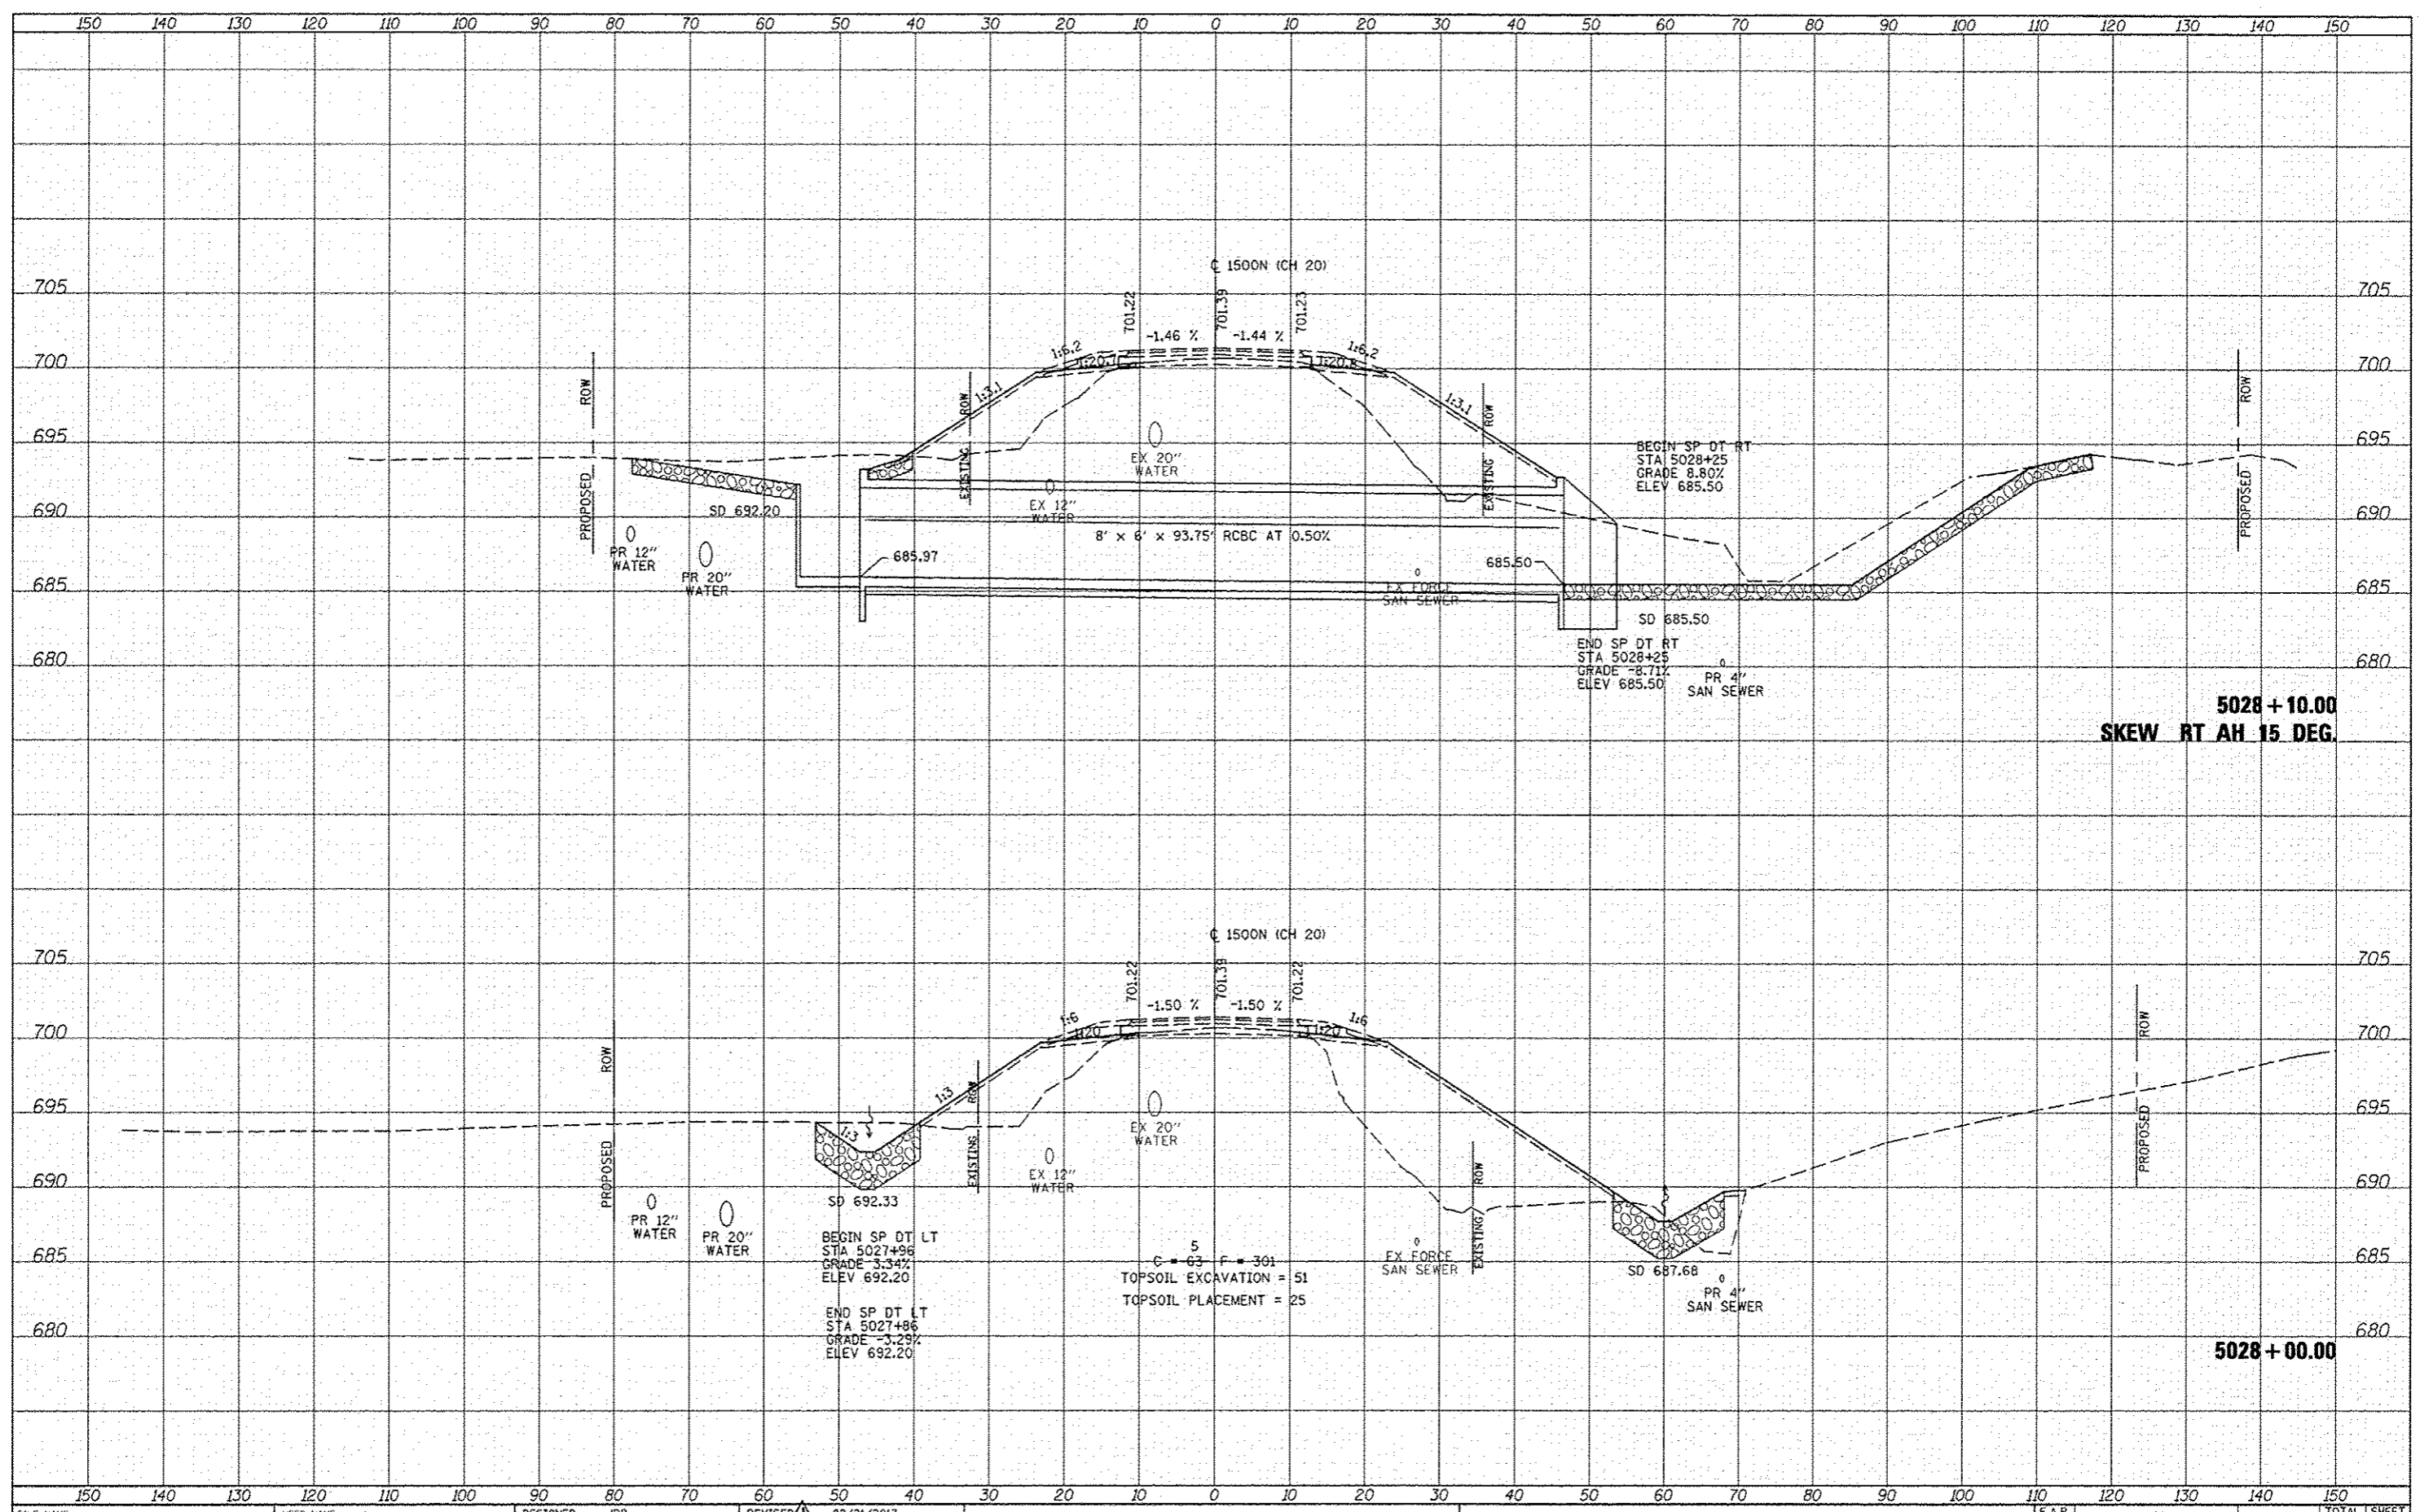

FILE NAME: \\transportation\2891\Grading Plans\CADD Shee  
 USER NAME: jleen  
 PLOT SCALE: 20.00' / 1\"/>

DESIGNED - JRB	REVISION 1	02/21/2013
DRAWN - TJD	REVISION 2	
CHECKED - AWM	REVISION 3	
DATE - 12-12-12	REVISION 4	

**STATE OF ILLINOIS  
 DEPARTMENT OF TRANSPORTATION**

**FAP 407 (IL RTE 336)  
 CROSS SECTIONS - 1500N (CH 20)**

SCALE: 1" = 20.00'  
 SHEET NO. 20 OF 27 SHEETS  
 STA. 5028+00.00 TO STA. 5028+10.00

F.A.P. RTE. 407	SECTION 155-31A	COUNTY McDONOUGH	TOTAL SHEETS 671	SHEET NO. 577
			CONTRACT NO. 68A42	
ILLINOIS FED. AID PROJECT				