


DATE	
BY	
SUPPORTED SURVEY	
TEMPLATE	
AREAS	
AREAS CHECKED	
NO.	

DATE	
BY	
SUPPORTED SURVEY	
TEMPLATE	
AREAS	
AREAS CHECKED	
NO.	

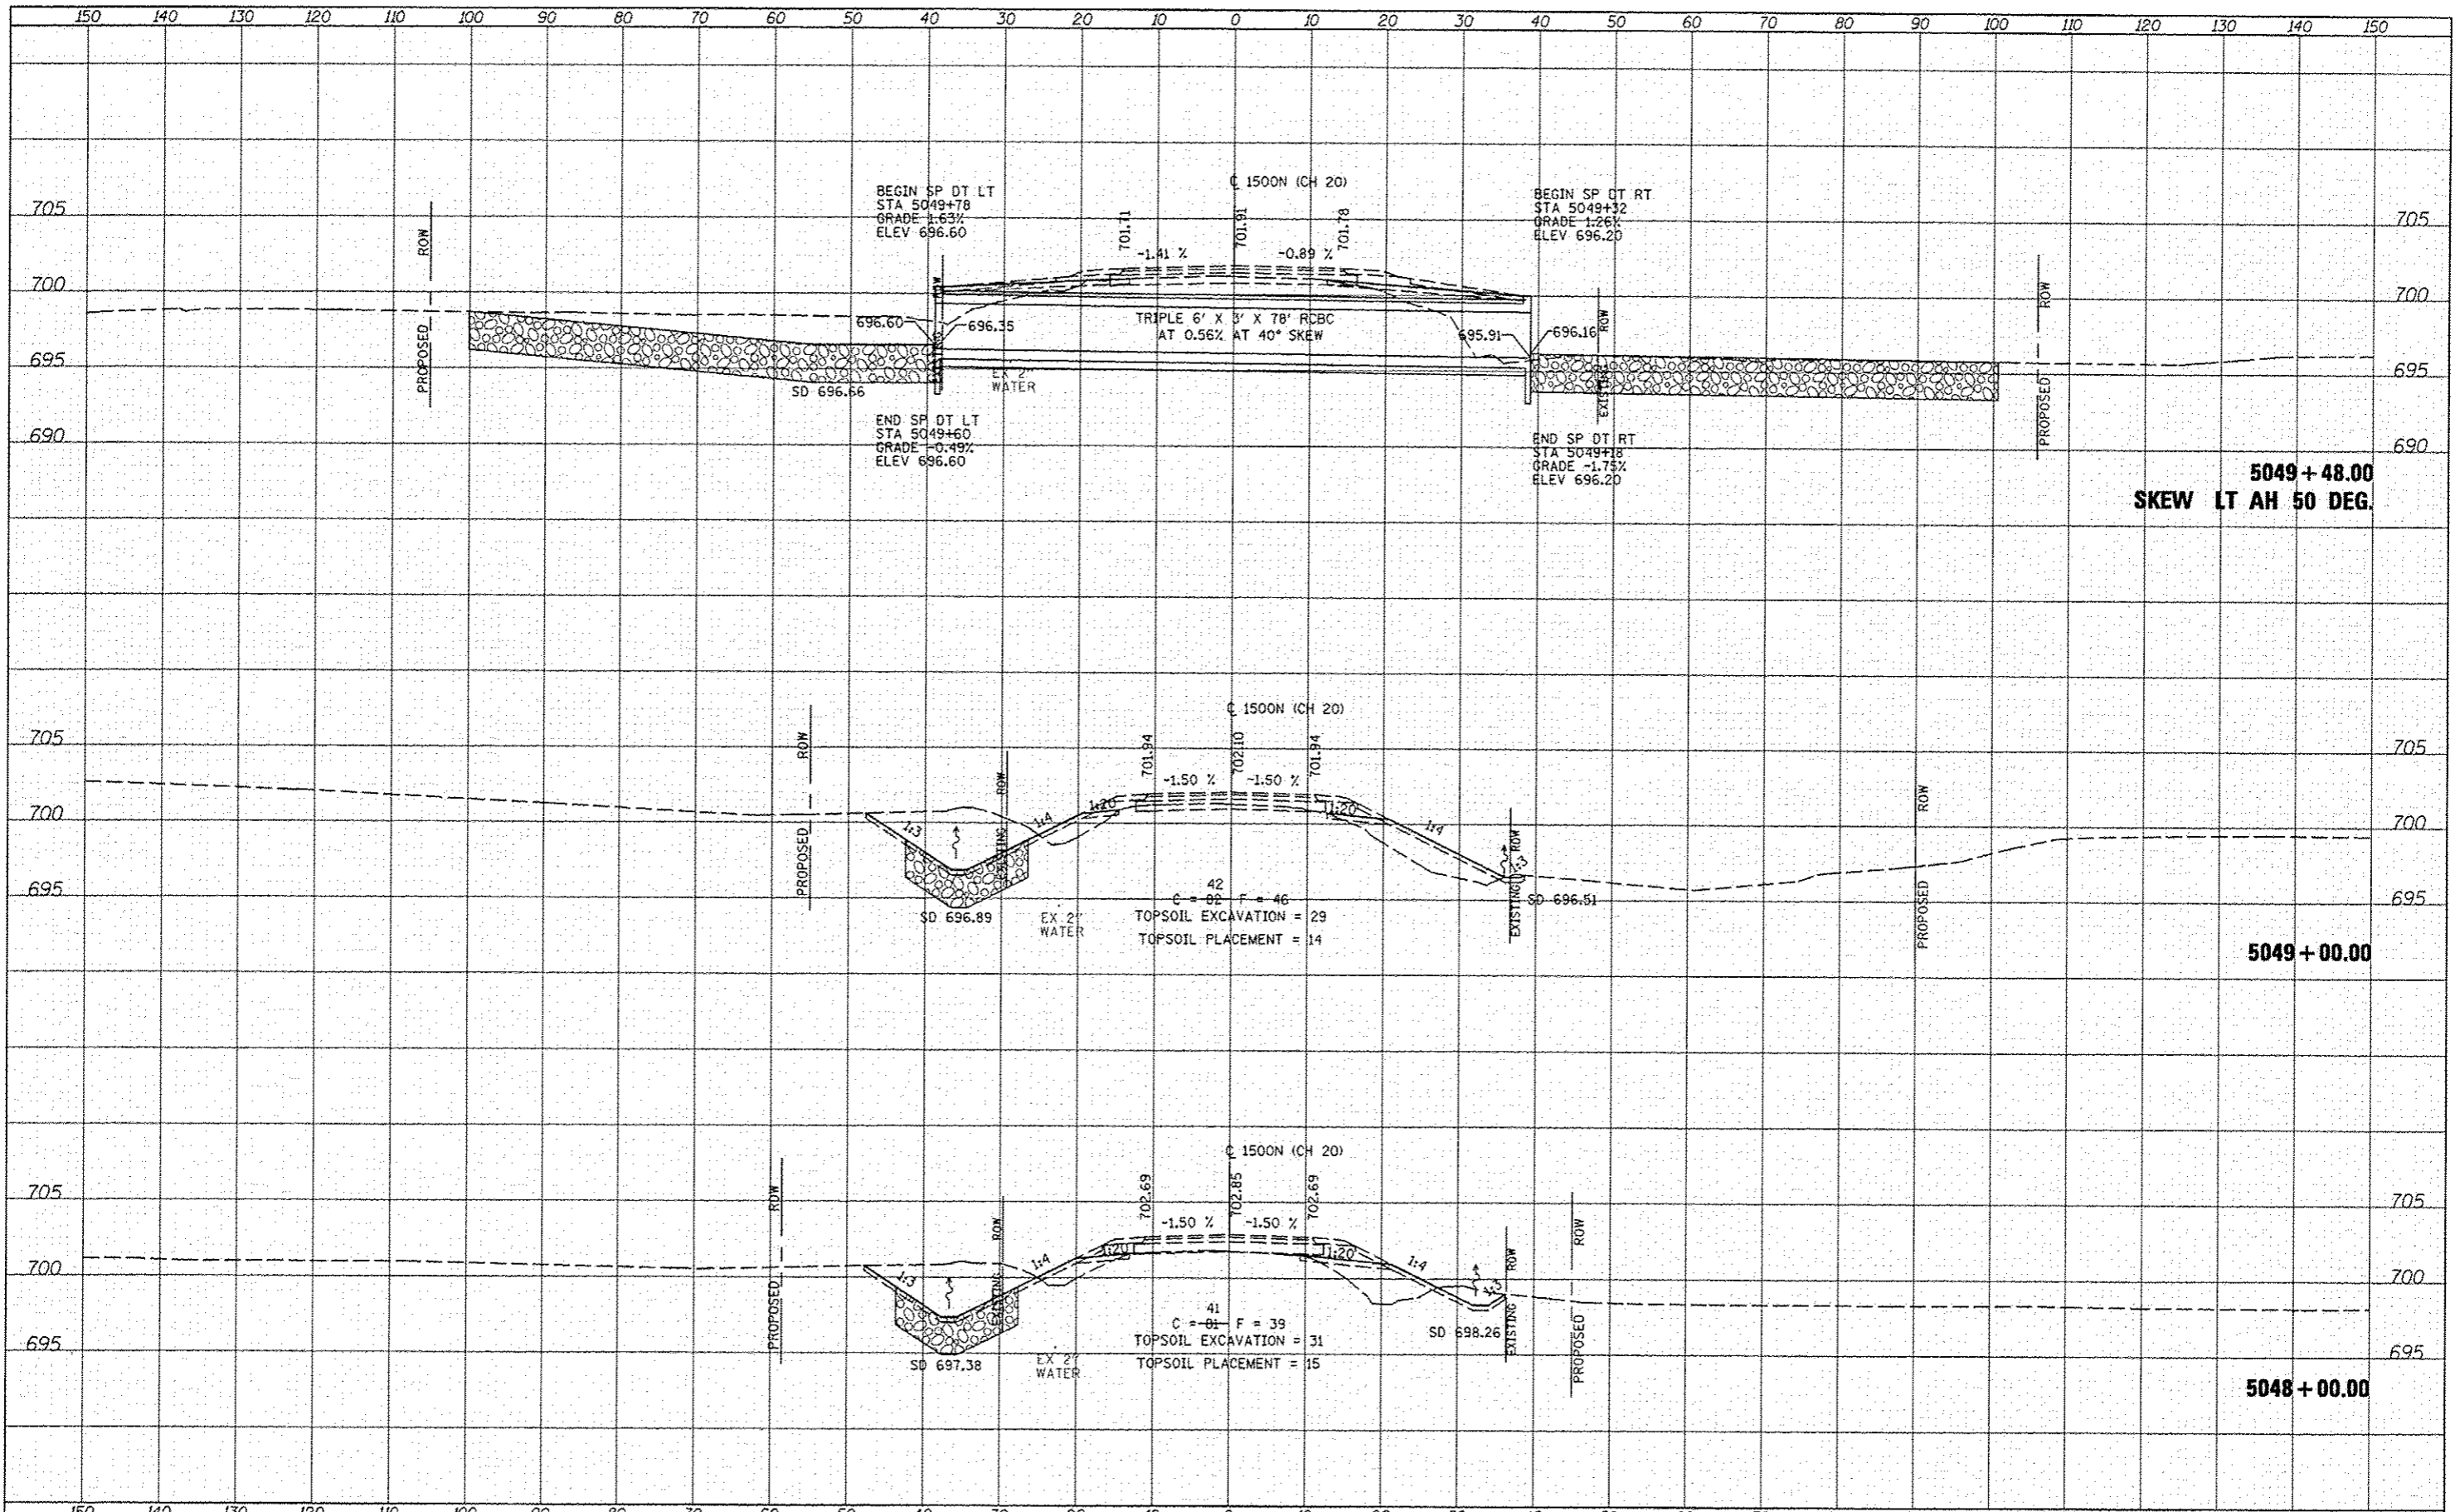

FILE NAME	USER NAME - jdan	DESIGNED - JRB	REVISED - 02/21/2013	STATE OF ILLINOIS DEPARTMENT OF TRANSPORTATION		FAP 407 (IL RTE 336) CROSS SECTIONS - 1500N (CH 20)		F.A.P. RTE. 407	SECTION (55-31A)	COUNTY McDONOUGH	TOTAL SHEETS 671	SHEET NO. 583
\N\Transportation\2891\Grading Plans\CADD Shee \D468042\shc\asht\CH28.dgn PLOT SCALE = 28.00' / IN. PLOT DATE = 2/21/2013				DRAWN - TJD CHECKED - AWM DATE - 12-12-12		REVISED - REVISED - REVISED -		SCALE: 1" = 30' H 1" = 30' V		SHEET NO. 26 OF 27 SHEETS STA. 5048+00.00 TO STA. 5049+48.00		CONTRACT NO. 68A42 ILLINOIS FED. AID PROJECT