


FINAL SURVEY	SURVEY	BY	DATE
NOTE BOOK	PLAT		
NO.	NO.		

ORIGINAL SURVEY	SURVEY	BY	DATE
NOTE BOOK	PLAT		
NO.	NO.		

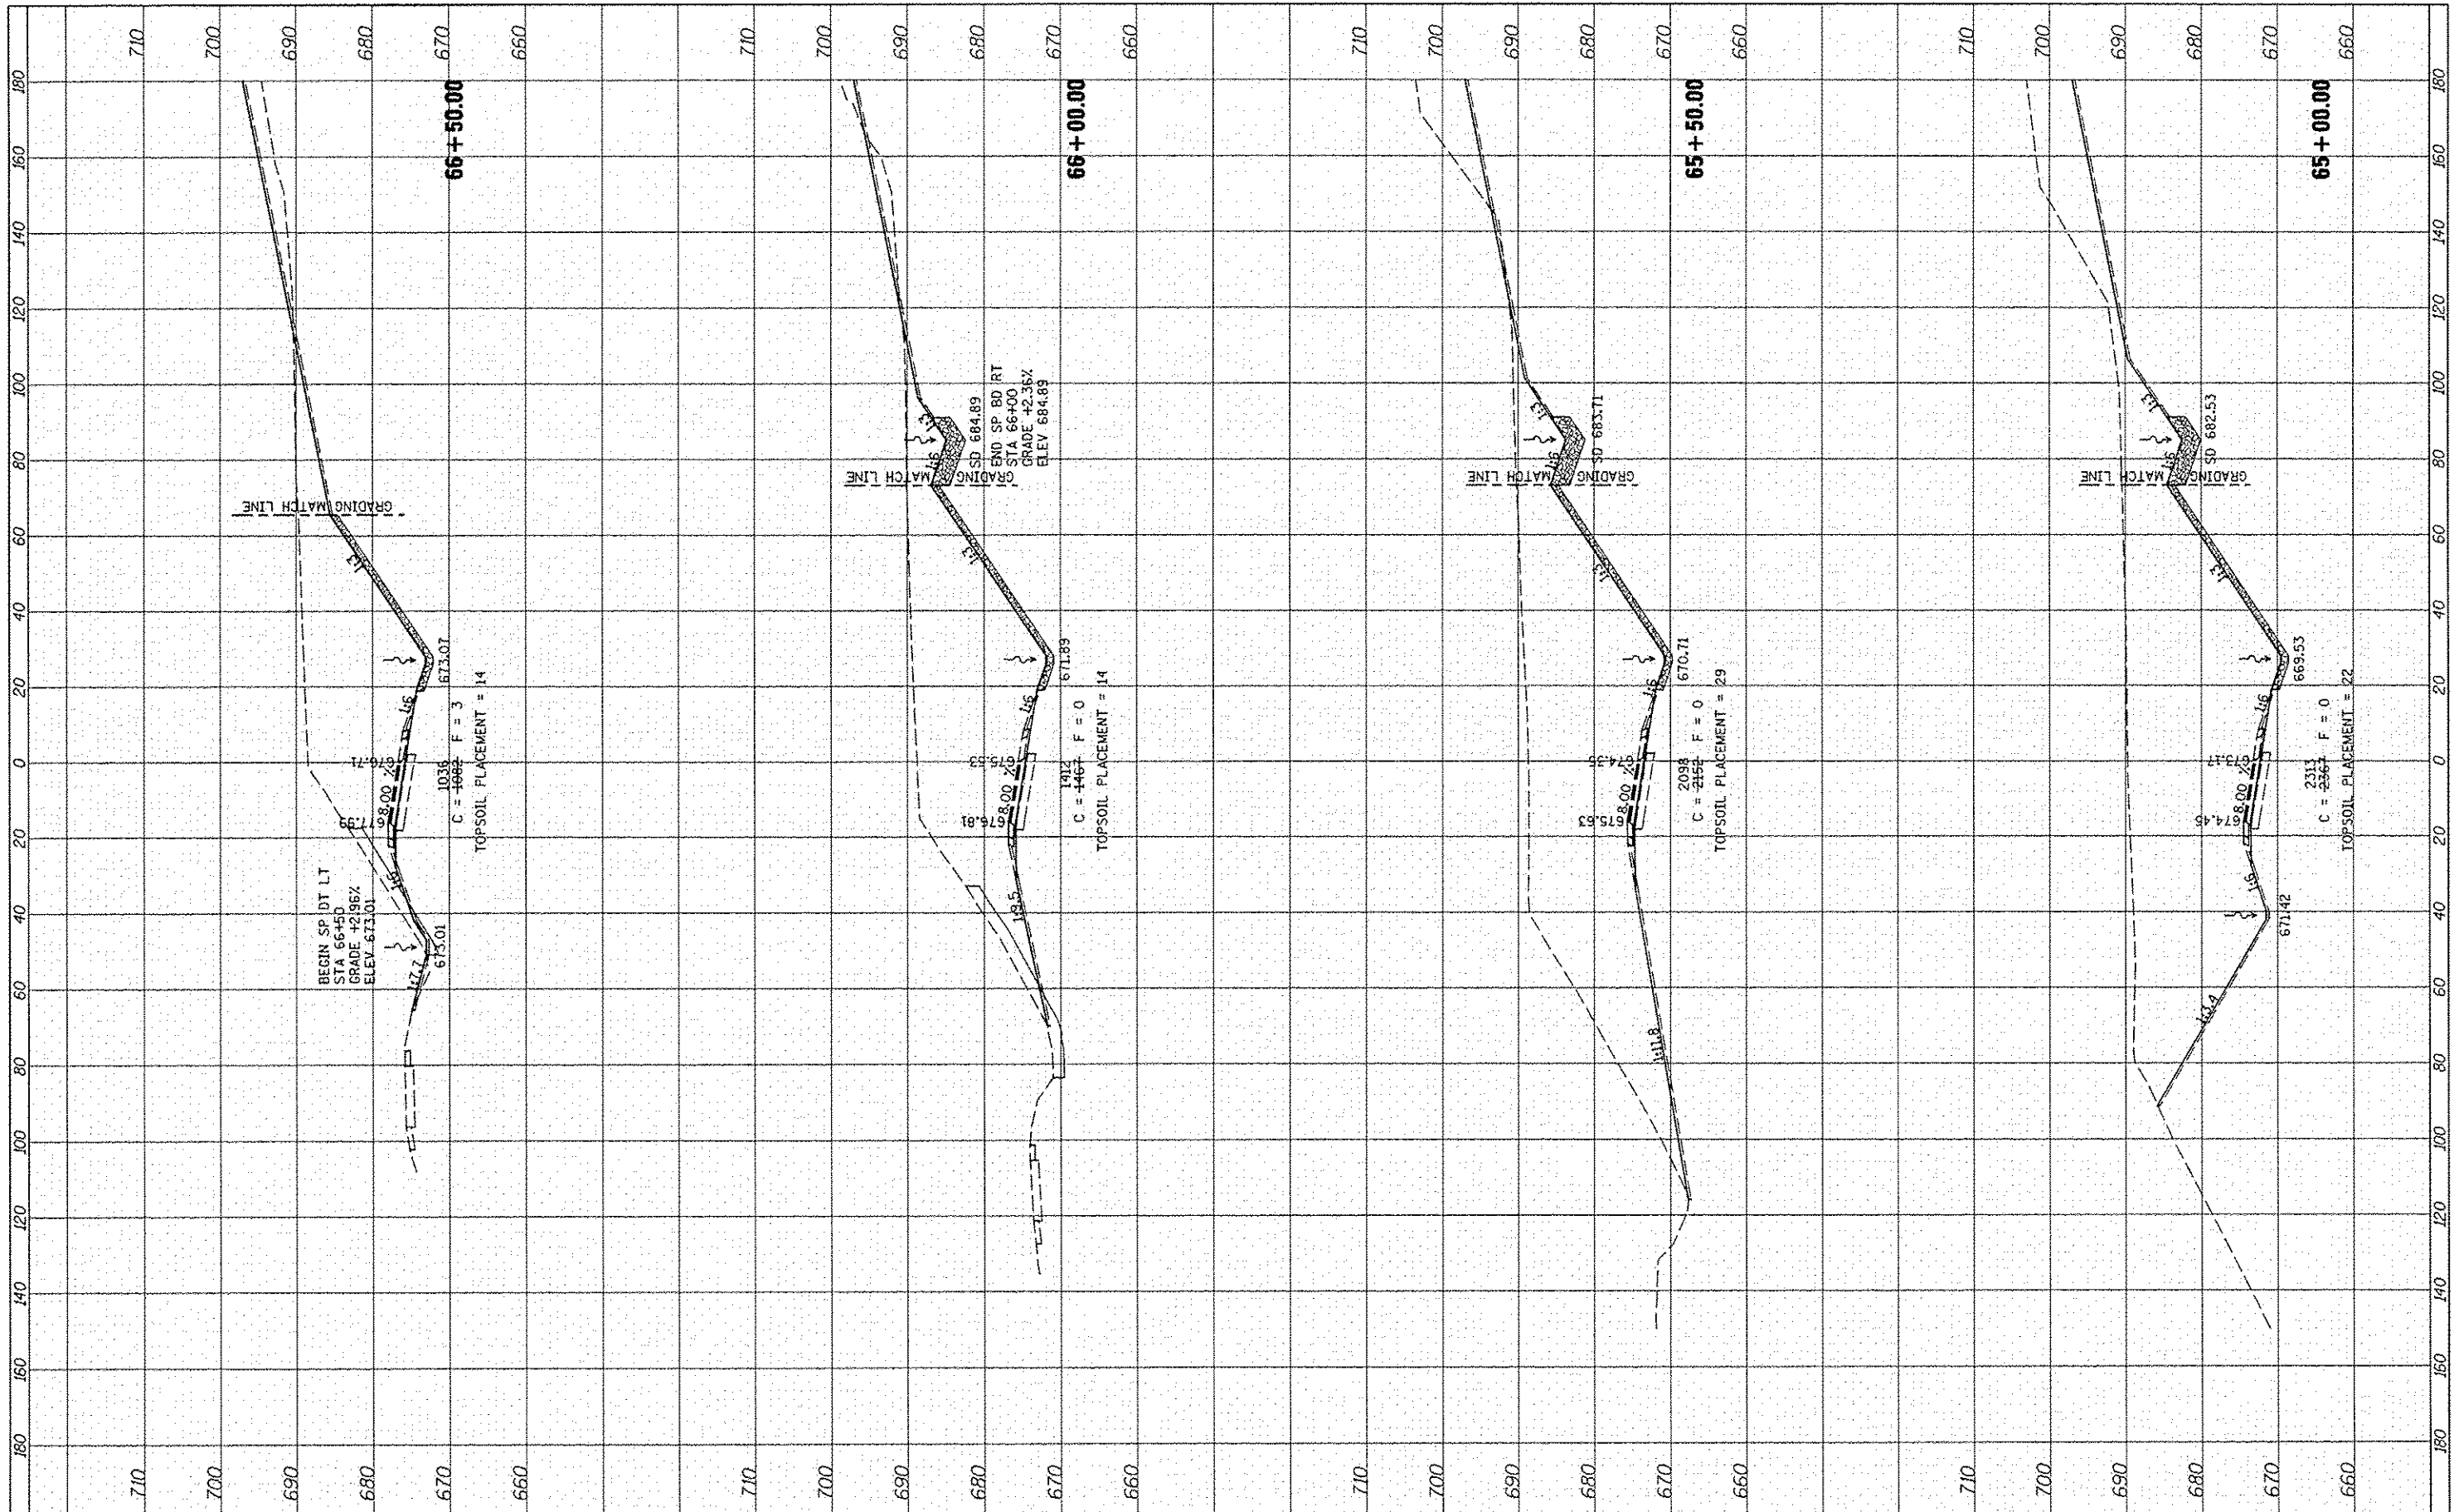

FILE NAME	USER NAME	DESIGNED	REVISED	STATE OF ILLINOIS DEPARTMENT OF TRANSPORTATION		FAP ROUTE 407 (IL 336) CROSS SECTIONS - RAMP L		F.A.P. RTE.	SECTION	COUNTY	TOTAL SHEETS	SHEET NO.
W:\Transportation\2891\Grading Plans\CA00 Sheet	jdaan	JRB	02/21/2013			407	(55-3)A	MCDONOUGH	671	639		
XS SHEET VERTICAL	PLOT SCALE	CHECKED	REVISED	SCALE: 1" = 20' H, 1" = 30' V		SHEET 7 OF 10 SHEETS STA. 65+00.00 TO STA. 66+50.00		CONTRACT NO. 68A42		ILLINOIS FED. AID PROJECT		
	PLOT DATE	DATE	REVISED									