
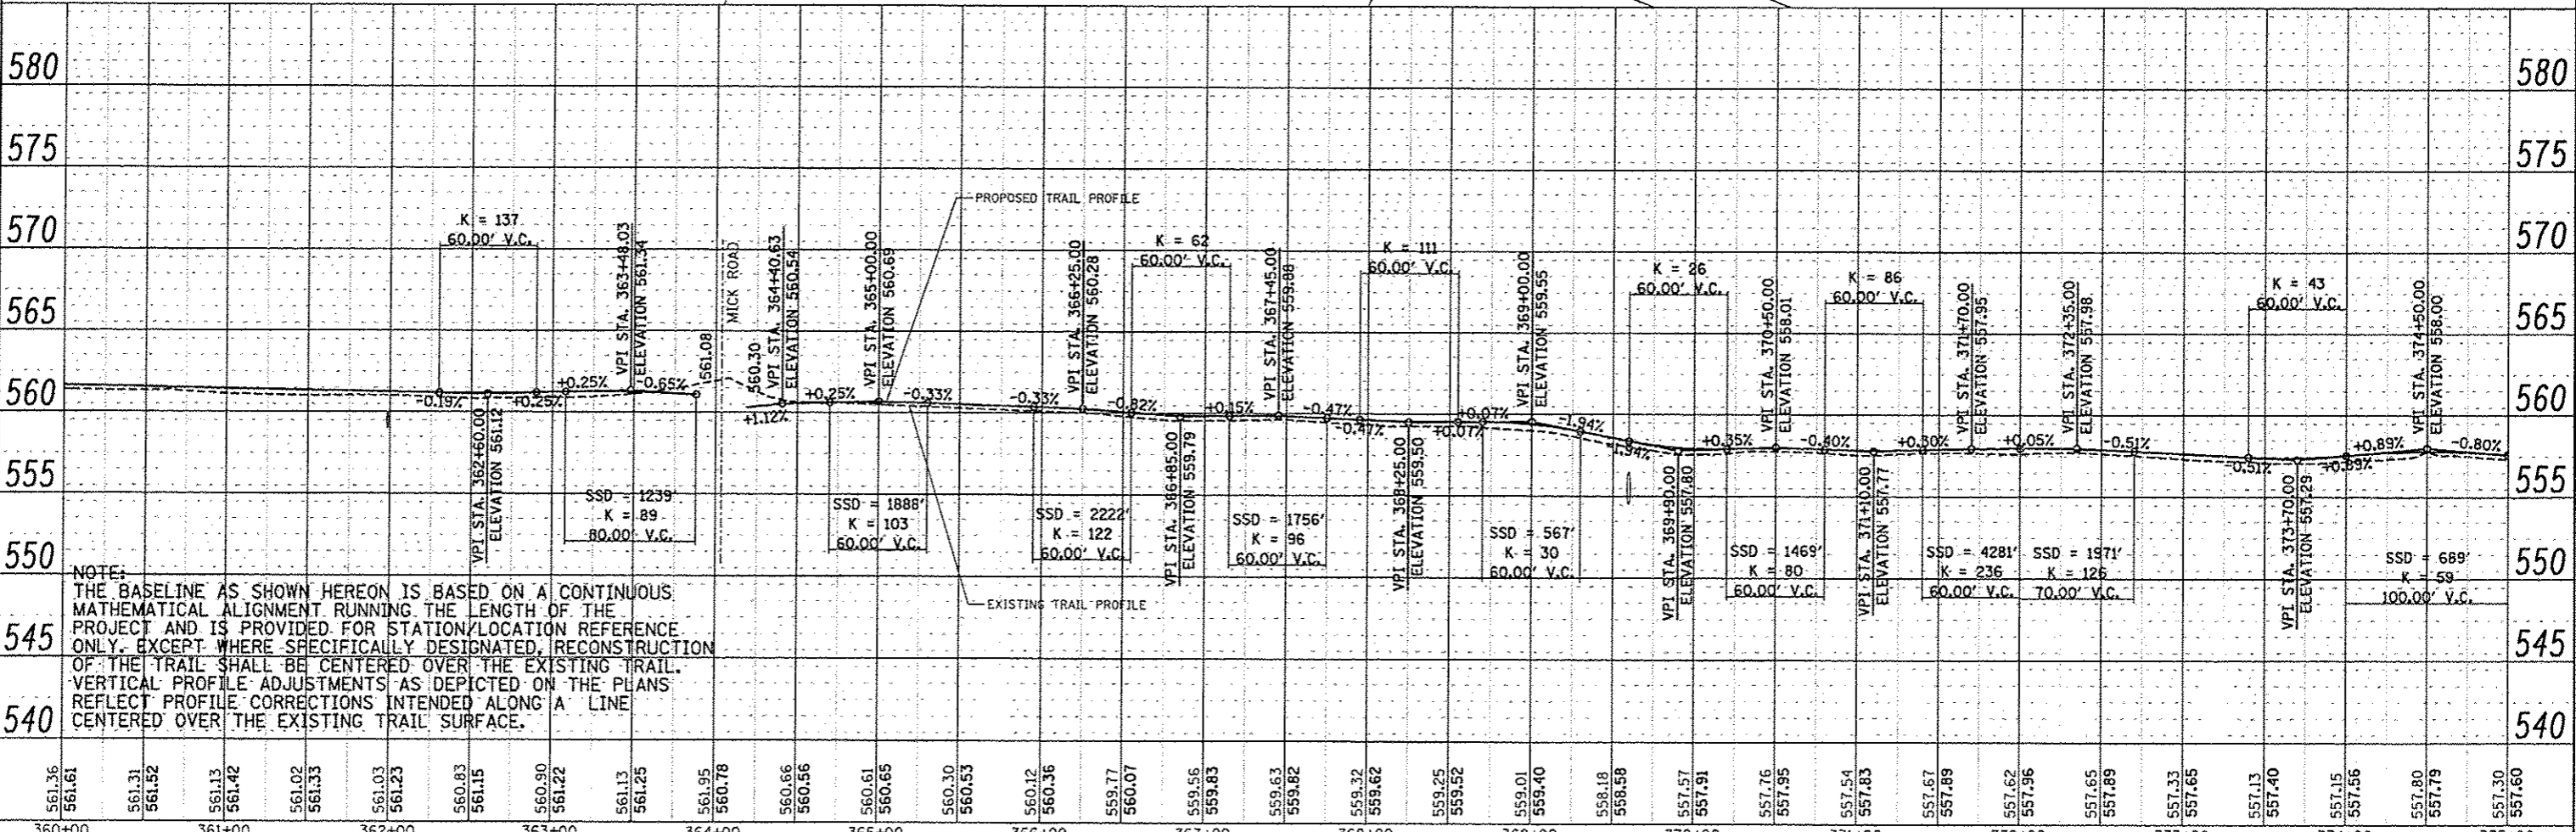


DATE	
BY	
REVISIONS	
NO.	DESCRIPTION
1	AS SHOWN
2	AS SHOWN
DATE	
BY	
REVISIONS	
NO.	DESCRIPTION
1	AS SHOWN
2	AS SHOWN
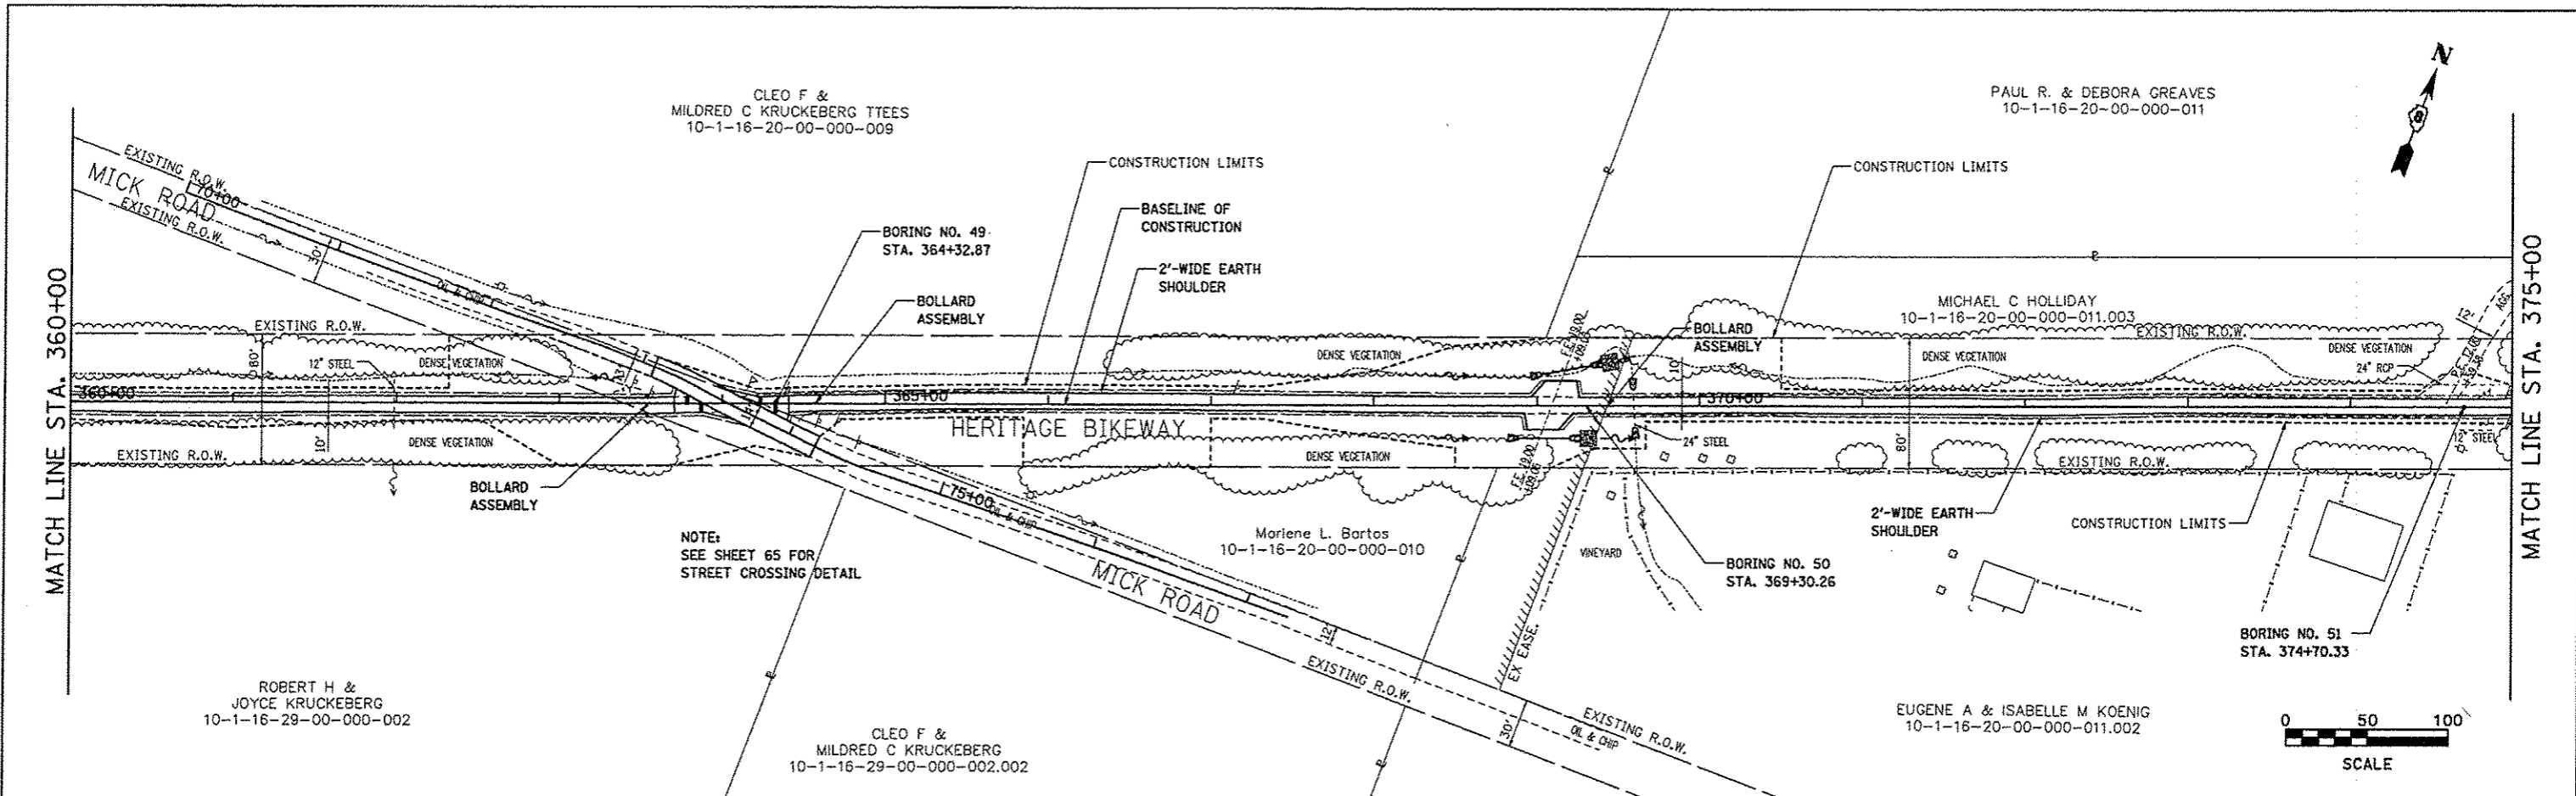

NOTE:
 THE BASELINE AS SHOWN HEREON IS BASED ON A CONTINUOUS MATHEMATICAL ALIGNMENT RUNNING THE LENGTH OF THE PROJECT AND IS PROVIDED FOR STATION/LOCATION REFERENCE ONLY. EXCEPT WHERE SPECIFICALLY DESIGNATED, RECONSTRUCTION OF THE TRAIL SHALL BE CENTERED OVER THE EXISTING TRAIL. VERTICAL PROFILE ADJUSTMENTS AS DEPICTED ON THE PLANS REFLECT PROFILE CORRECTIONS INTENDED ALONG A LINE CENTERED OVER THE EXISTING TRAIL SURFACE.

FILE NAME * Plan1.dwg	USER NAME * Jeremy	DESIGNED - SAS	DRAWN - JQH	CHECKED - WJB	DATE - 11/30/12	MADISON COUNTY TRANSIT DISTRICT HERITAGE BIKEWAY		PLAN AND PROFILE		F.A. RTE.	SECTION	COUNTY	TOTAL SHEET NO.
SCALE: 1" = 50'										SHEET NO. 19 OF 30 SHEETS		STA. 360+00.00 TO STA. 375+00.00	
										CONTRACT NO. 97433			
										ILLINOIS FED. AID PROJECT			