
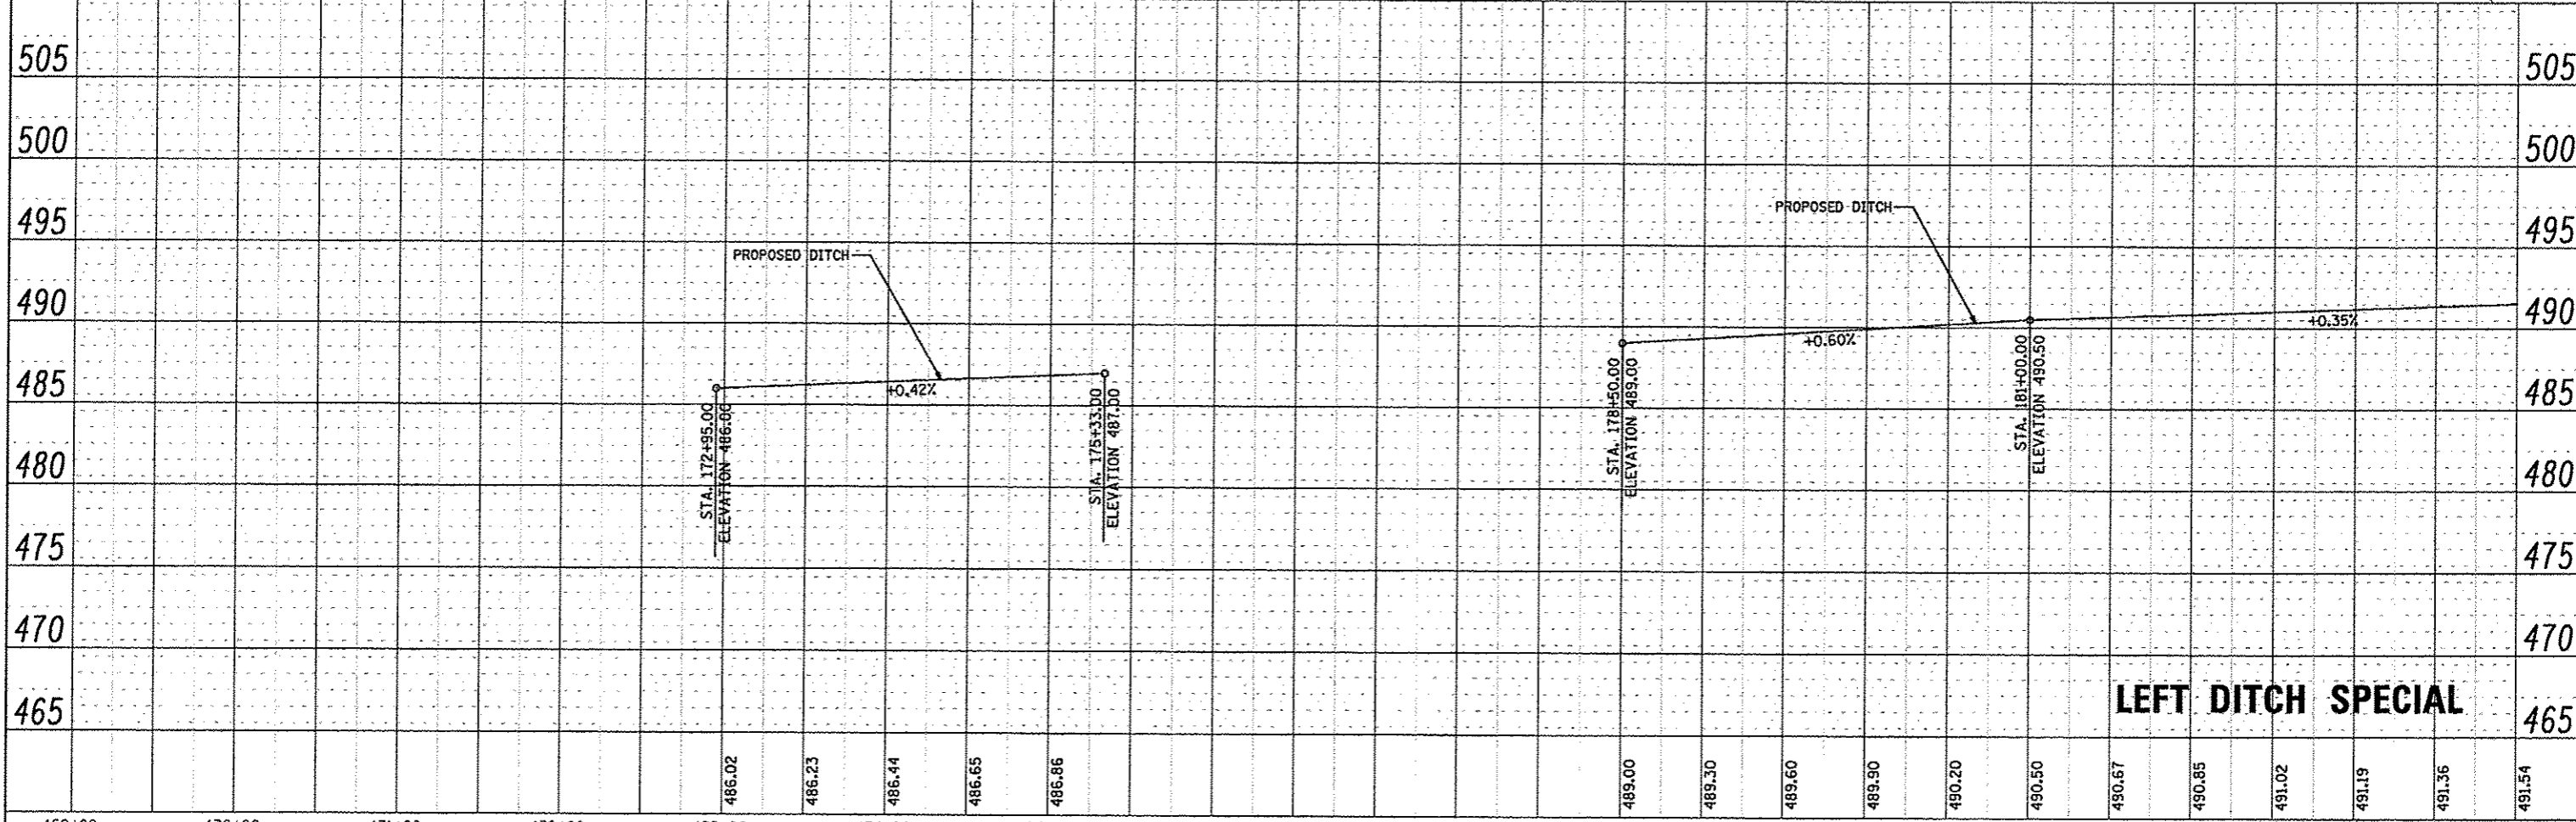


PLAN	DATE
BY	
REVISIONS	
NO.	DESCRIPTION
1	ADD FILE NAME

PROFILE	DATE
BY	
REVISIONS	
NO.	DESCRIPTION
1	NOTATION CHANGED

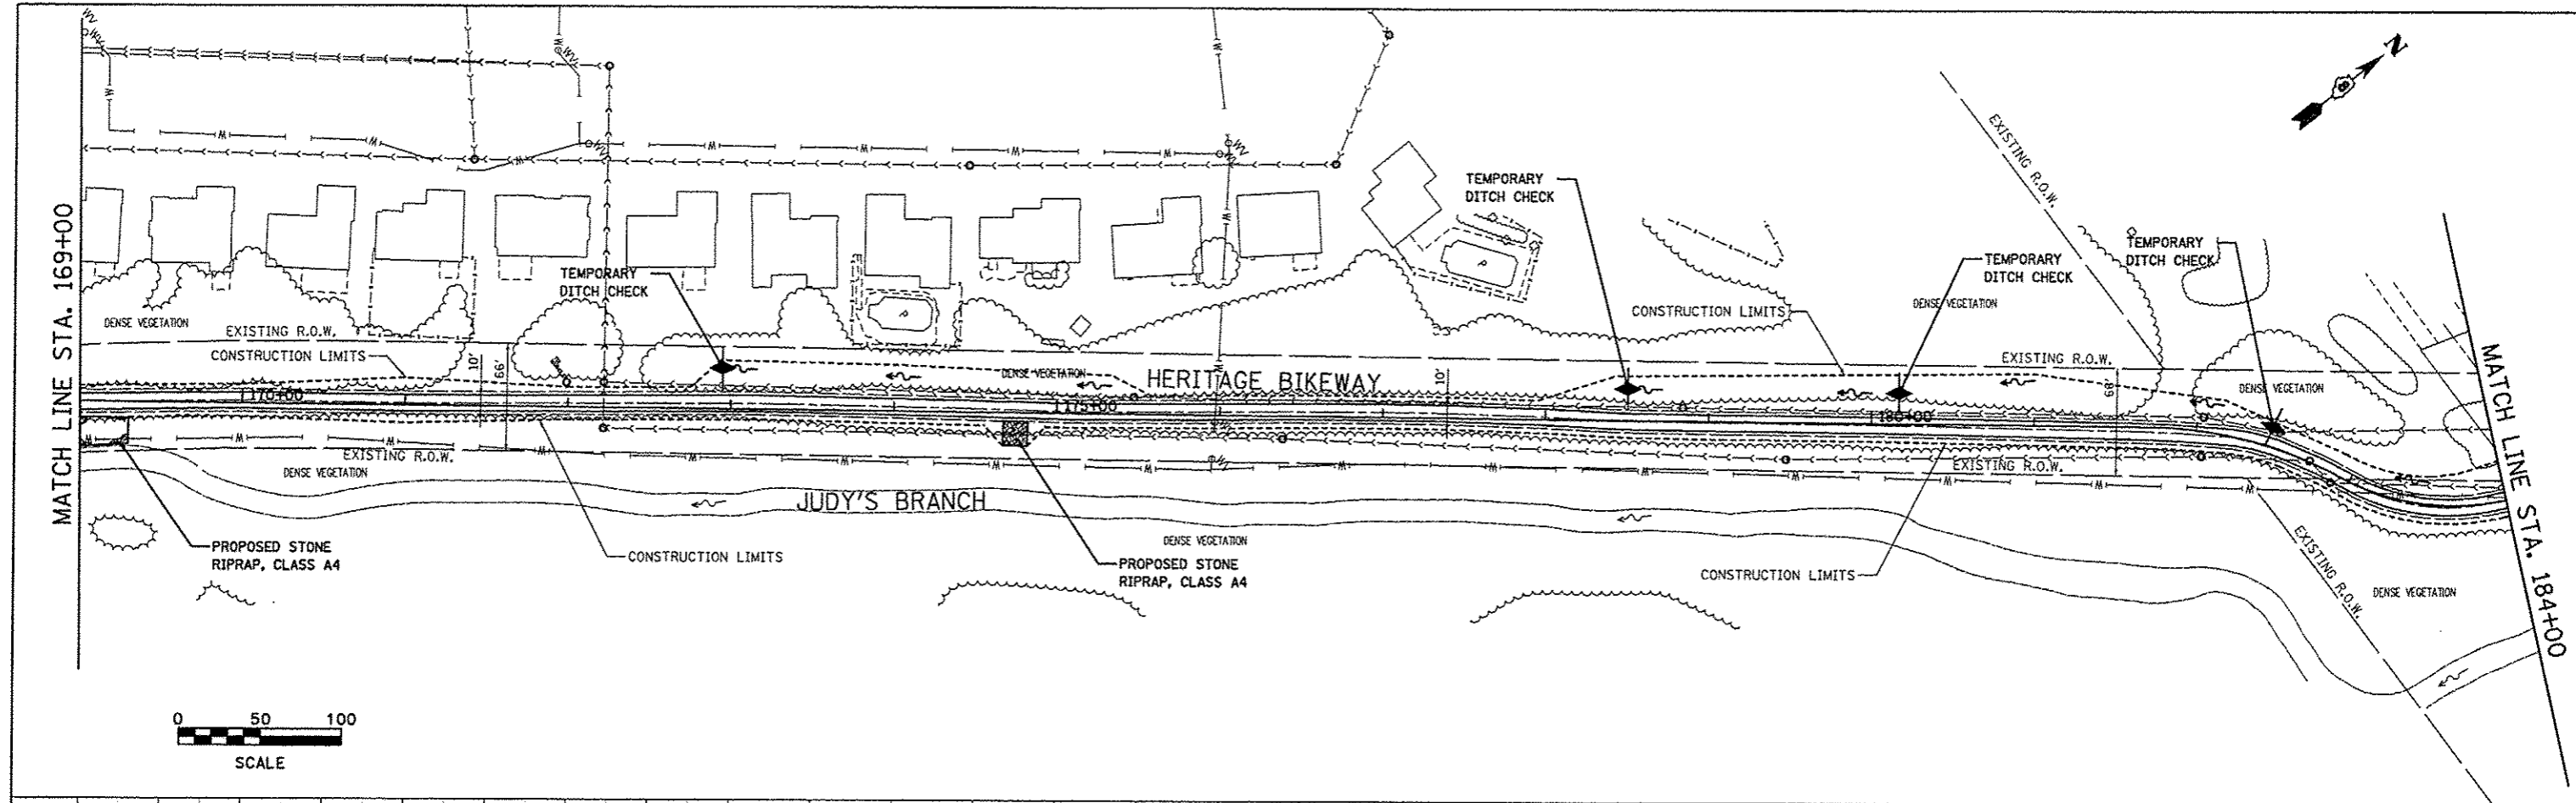

169+00	170+00	171+00	172+00	173+00	174+00	175+00	176+00	177+00	178+00	179+00	180+00	181+00	182+00	183+00	184+00
USER NAME = jeromy			DESIGNED = SAS			DRAWN = SAS			CHECKED = WJB			DATE = 11/30/12			
MADISON COUNTY TRANSIT DISTRICT										DRAINAGE & EROSION CONTROL PLAN					
HERITAGE BIKEWAY										SECTION					
PLOT SCALE = #SCALE#										COUNTY					
PLOT DATE = 12/18/2012										MADISON					
										TOTAL SHEETS					
										310					
										CONTRACT NO. 97433					
SCALE: 1" = 50'										SHEET NO. 6 OF 23 SHEETS					
STA. 100+00.00 TO STA. 113+00.00										FED. ROAD DIST. NO. ILLINOIS/FED. AID PROJECT					