



PLAN	SURVEYED	DATE
	PLOTTED	
	ALIGNED	
	CHECKED	
	NO. _____	
	DATE _____	
	BY _____	

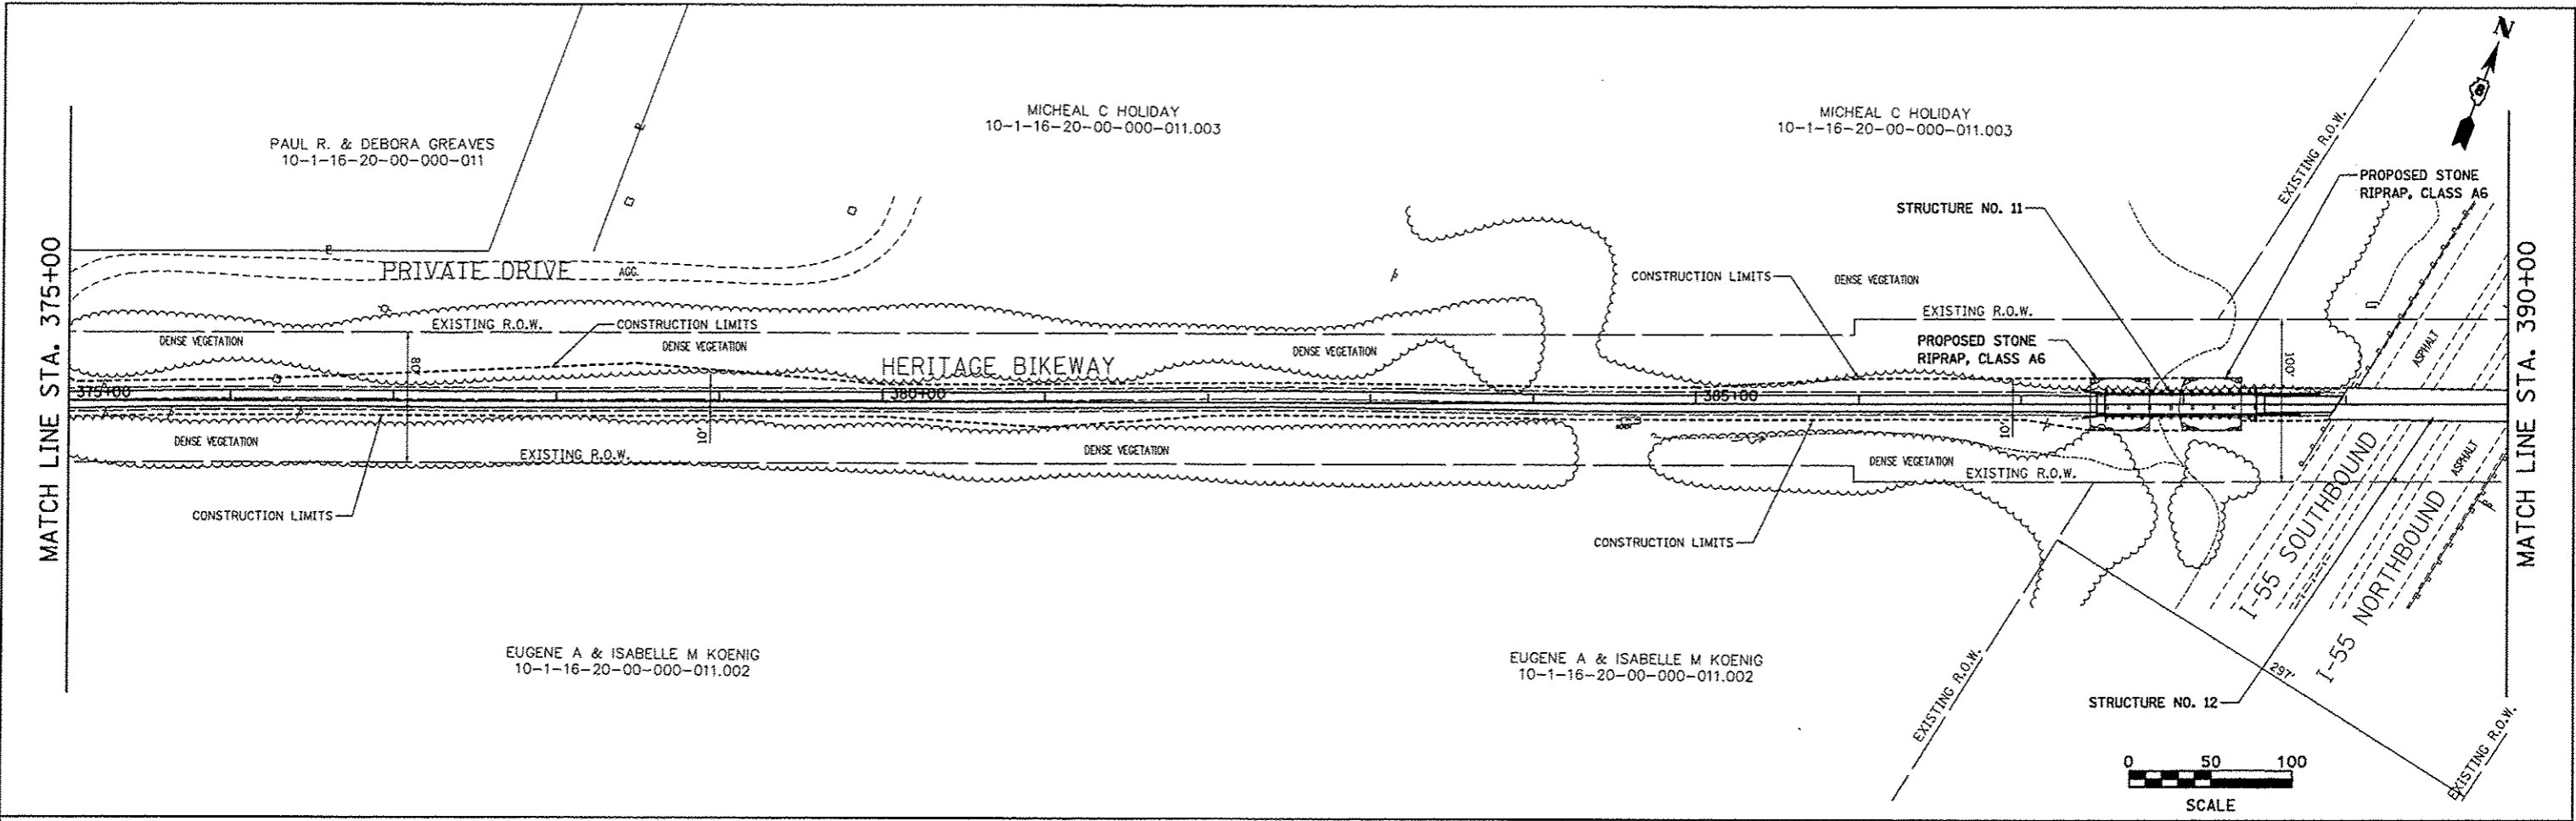

PROFILE	SURVEYED	DATE
	PLOTTED	
	ALIGNED	
	CHECKED	
	NO. _____	
	DATE _____	
	BY _____	

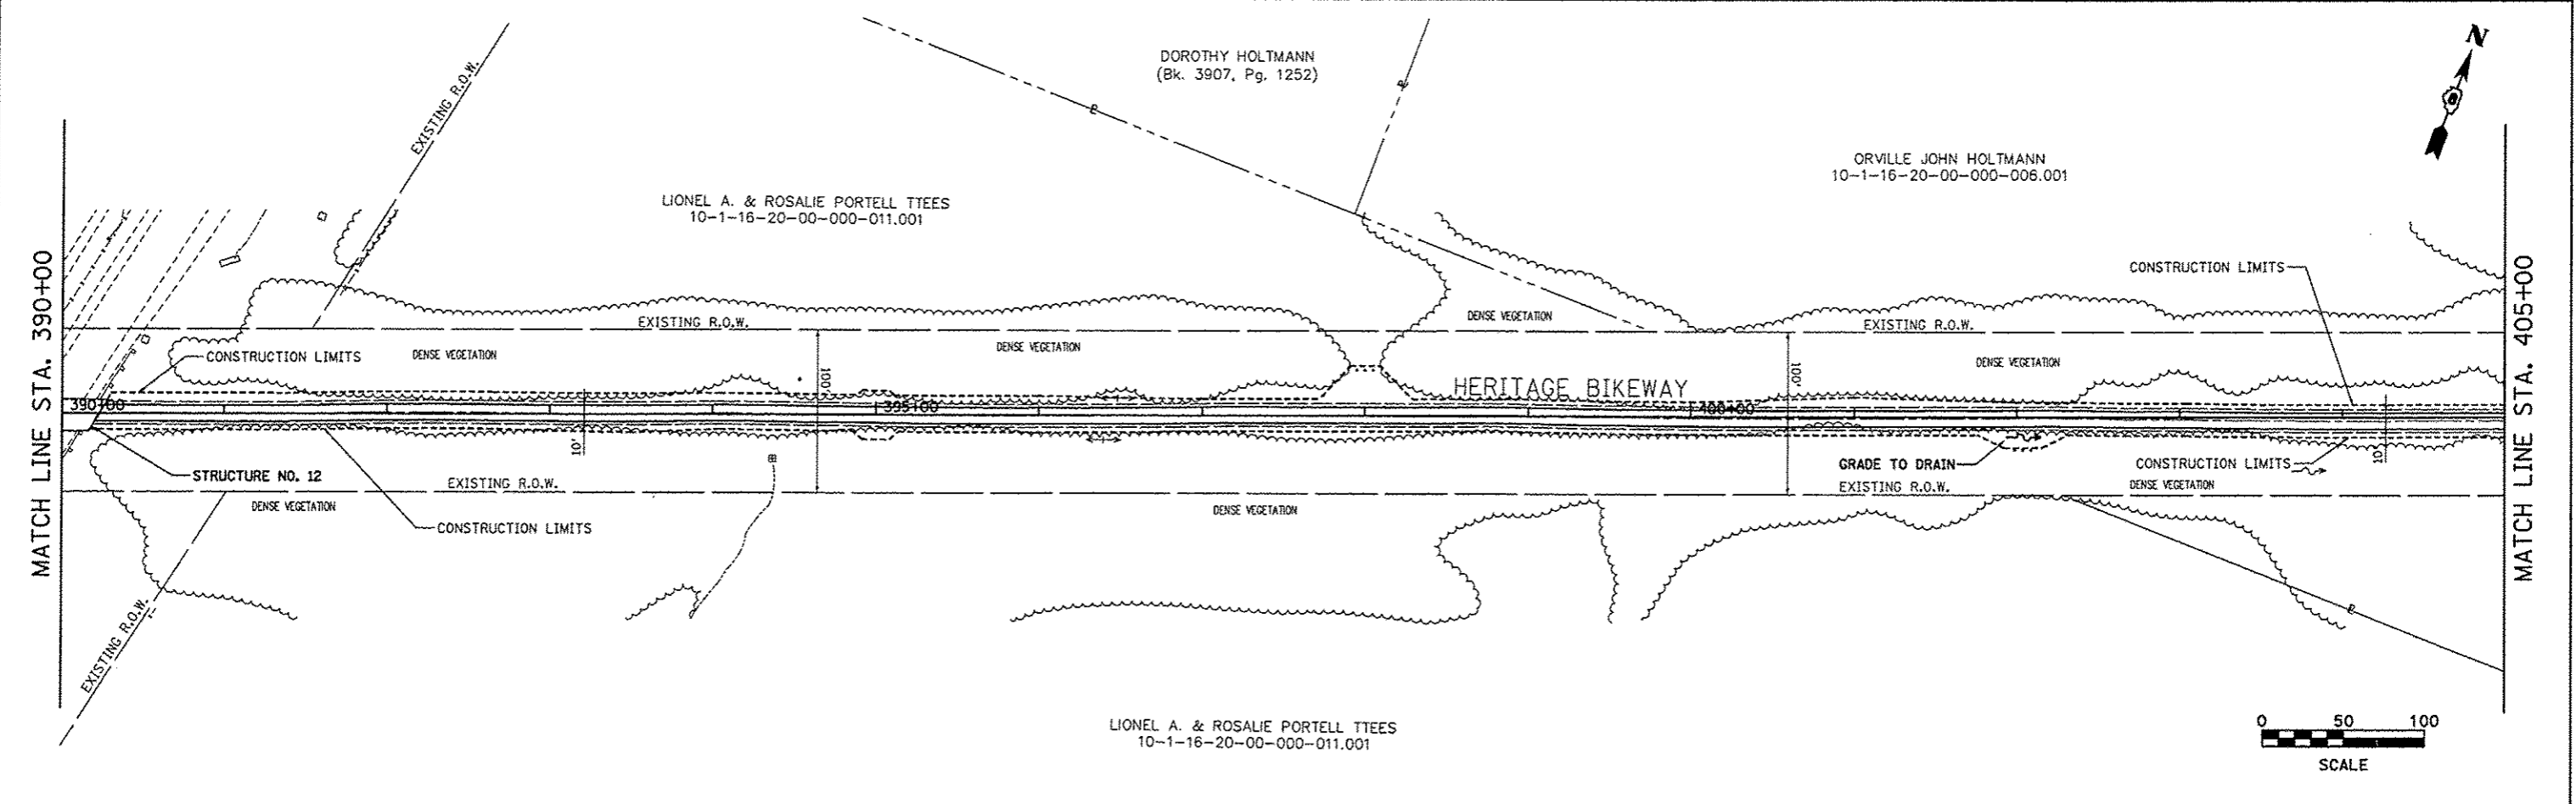

FILE NAME = g:\rein\33.dgn

USER NAME = jeramy	DESIGNED = SAS
PLLOT SCALE = #SCALE#	DRAWN = SAS
PLLOT DATE = 12/18/2012	CHECKED = WJB
	DATE = 11/30/12

**MADISON COUNTY TRANSIT DISTRICT
HERITAGE BIKEWAY**

DRAINAGE & EROSION CONTROL PLAN

SCALE: 1" = 50' SHEET NO. 17 OF 23 SHEETS STA. 375+00.00 TO STA. 405+00.00

F.A. RTE.	SECTION	COUNTY	TOTAL SHEETS	SHEET NO.
	06-00016-00-BT	MADISON	310	104
CONTRACT NO. 97433				
FED. ROAD DIST. NO. ILLINOIS FED. AID PROJECT				