
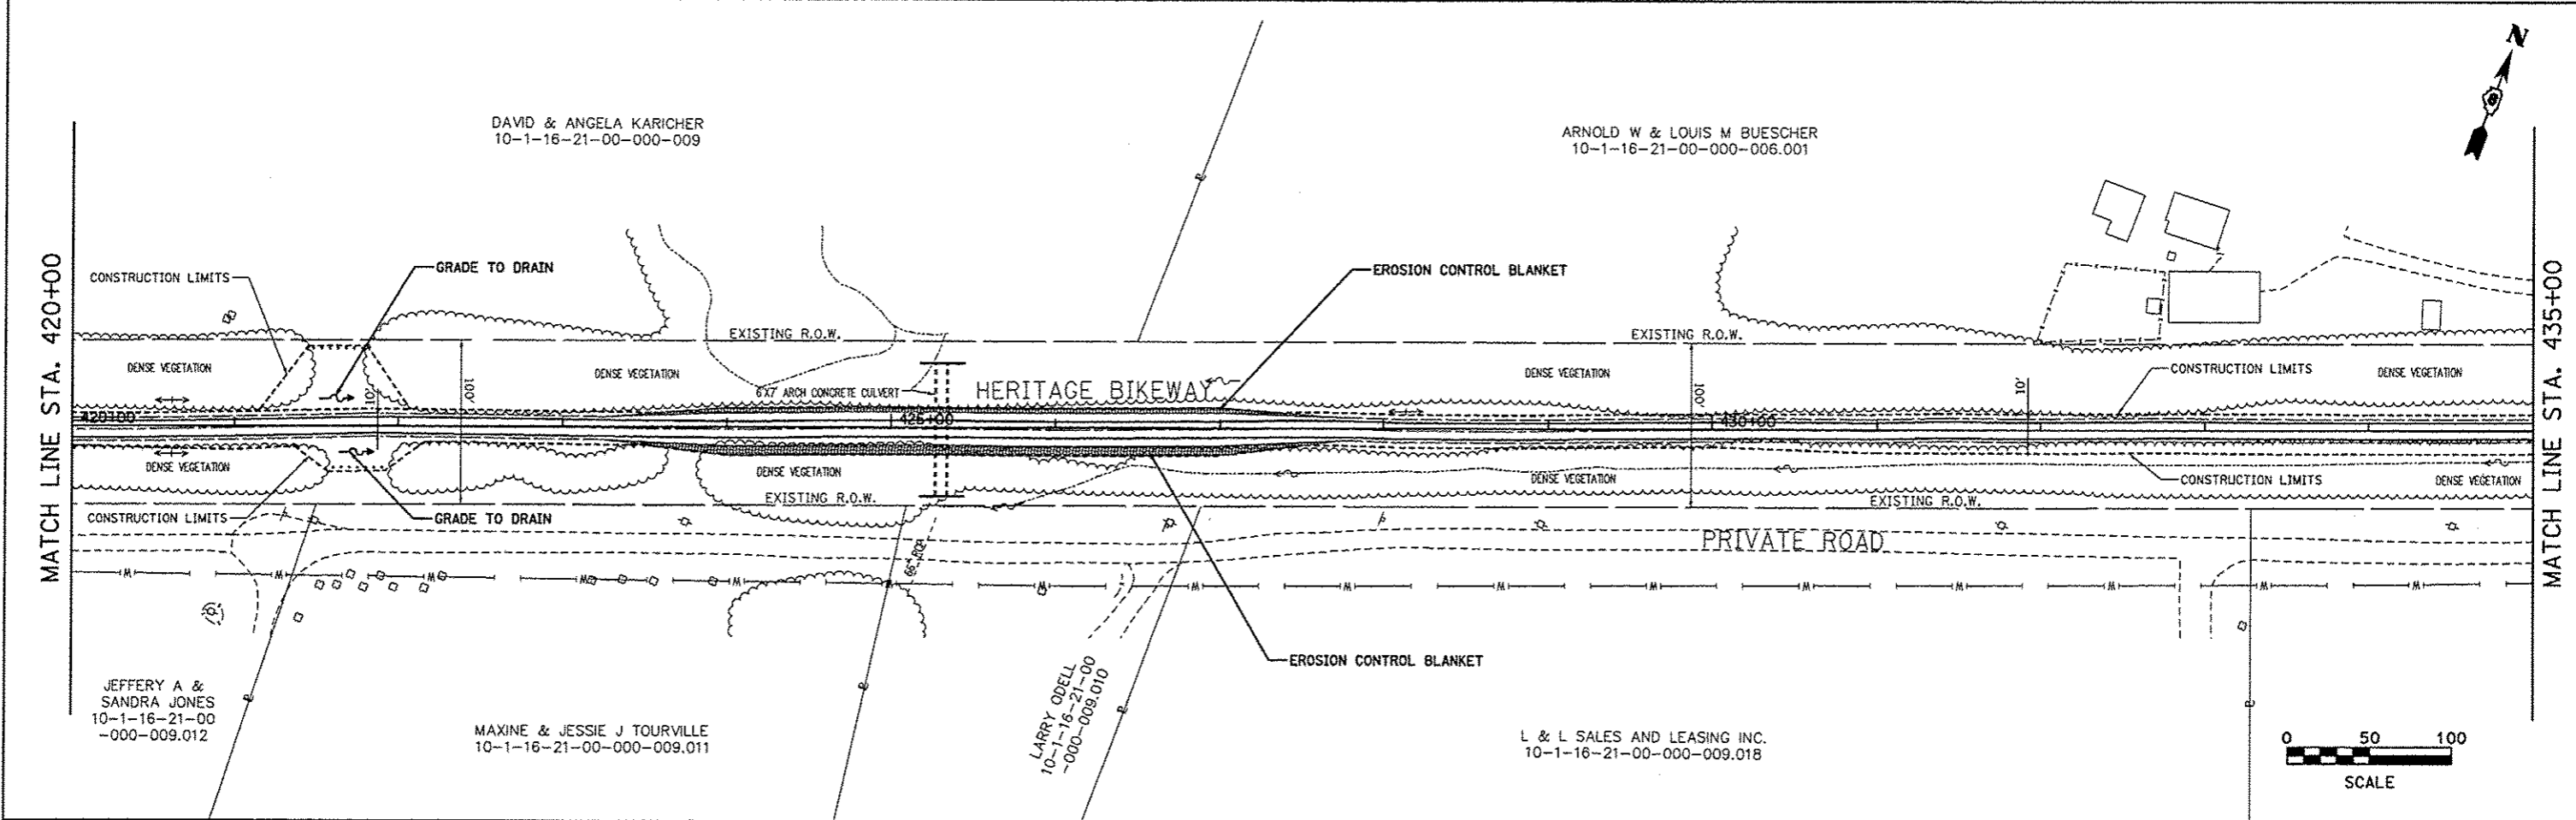


PLAN	DATE
BY	
REVIEWED	
PLOTTED	
NOTED	
NO.	

PROFILE	DATE
BY	
REVIEWED	
PLOTTED	
NOTED	
NO.	

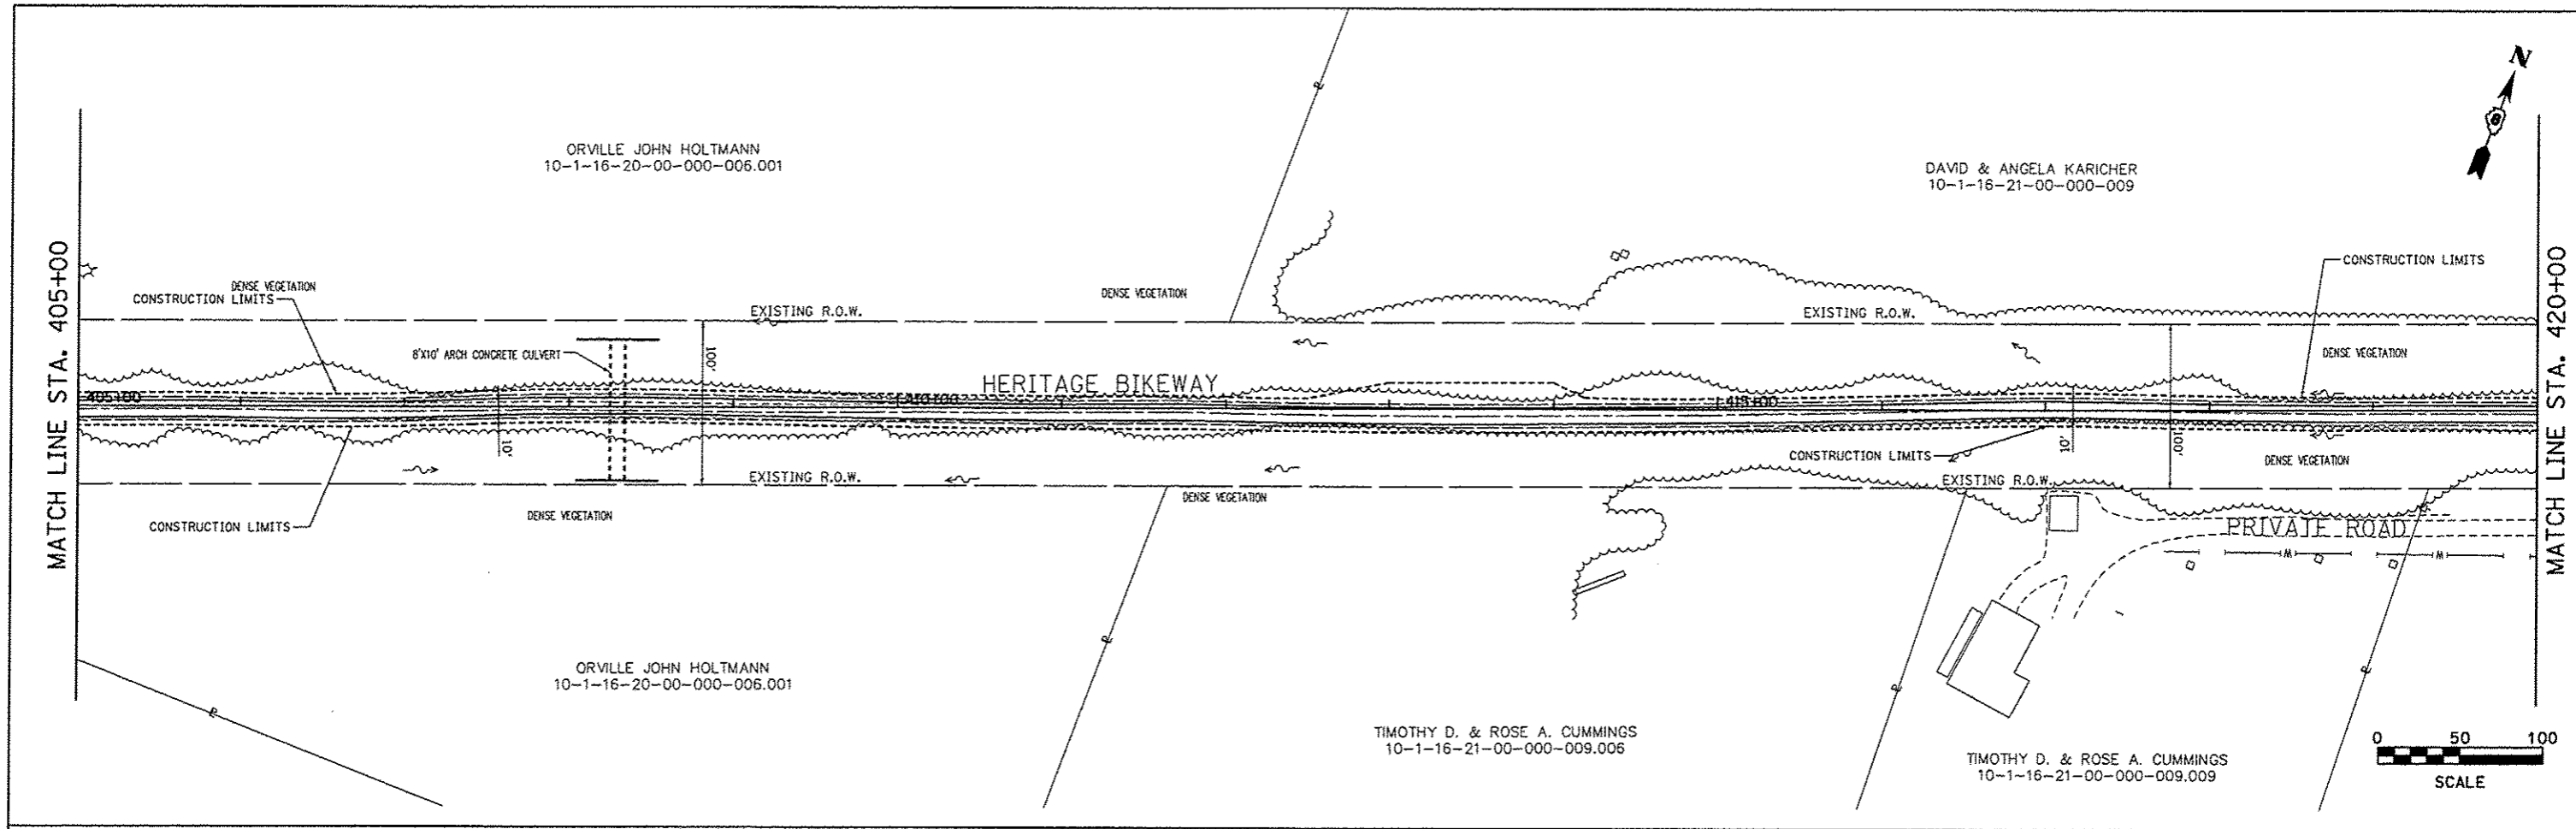

FILE NAME =
drain_14.dgn

USER NAME = Jeremy
DESIGNED - SAS
DRAWN - SAS
CHECKED - WJB
DATE - 11/30/12

PLLOT SCALE = #SCALE#
PLLOT DATE = 12/18/2012

**MADISON COUNTY TRANSIT DISTRICT
HERITAGE BIKEWAY**

DRAINAGE & EROSION CONTROL PLAN
SCALE: 1" = 50'
SHEET NO. 18 OF 23 SHEETS
STA. 405+00.00 TO STA. 435+00.00

F.A. RTE.	SECTION	COUNTY	TOTAL SHEETS	SHEET NO.
	06-00016-00-BT	MADISON	310	105
CONTRACT NO. 97433				
FED. ROAD DIST. NO. [ILLINOIS] FED. AID PROJECT				