



DATE	
BY	
DESIGNED	
DRAWN	
CHECKED	
DATE	
PROJECT	
NO.	
DATE	
BY	
DESIGNED	
DRAWN	
CHECKED	
DATE	
PROJECT	
NO.	

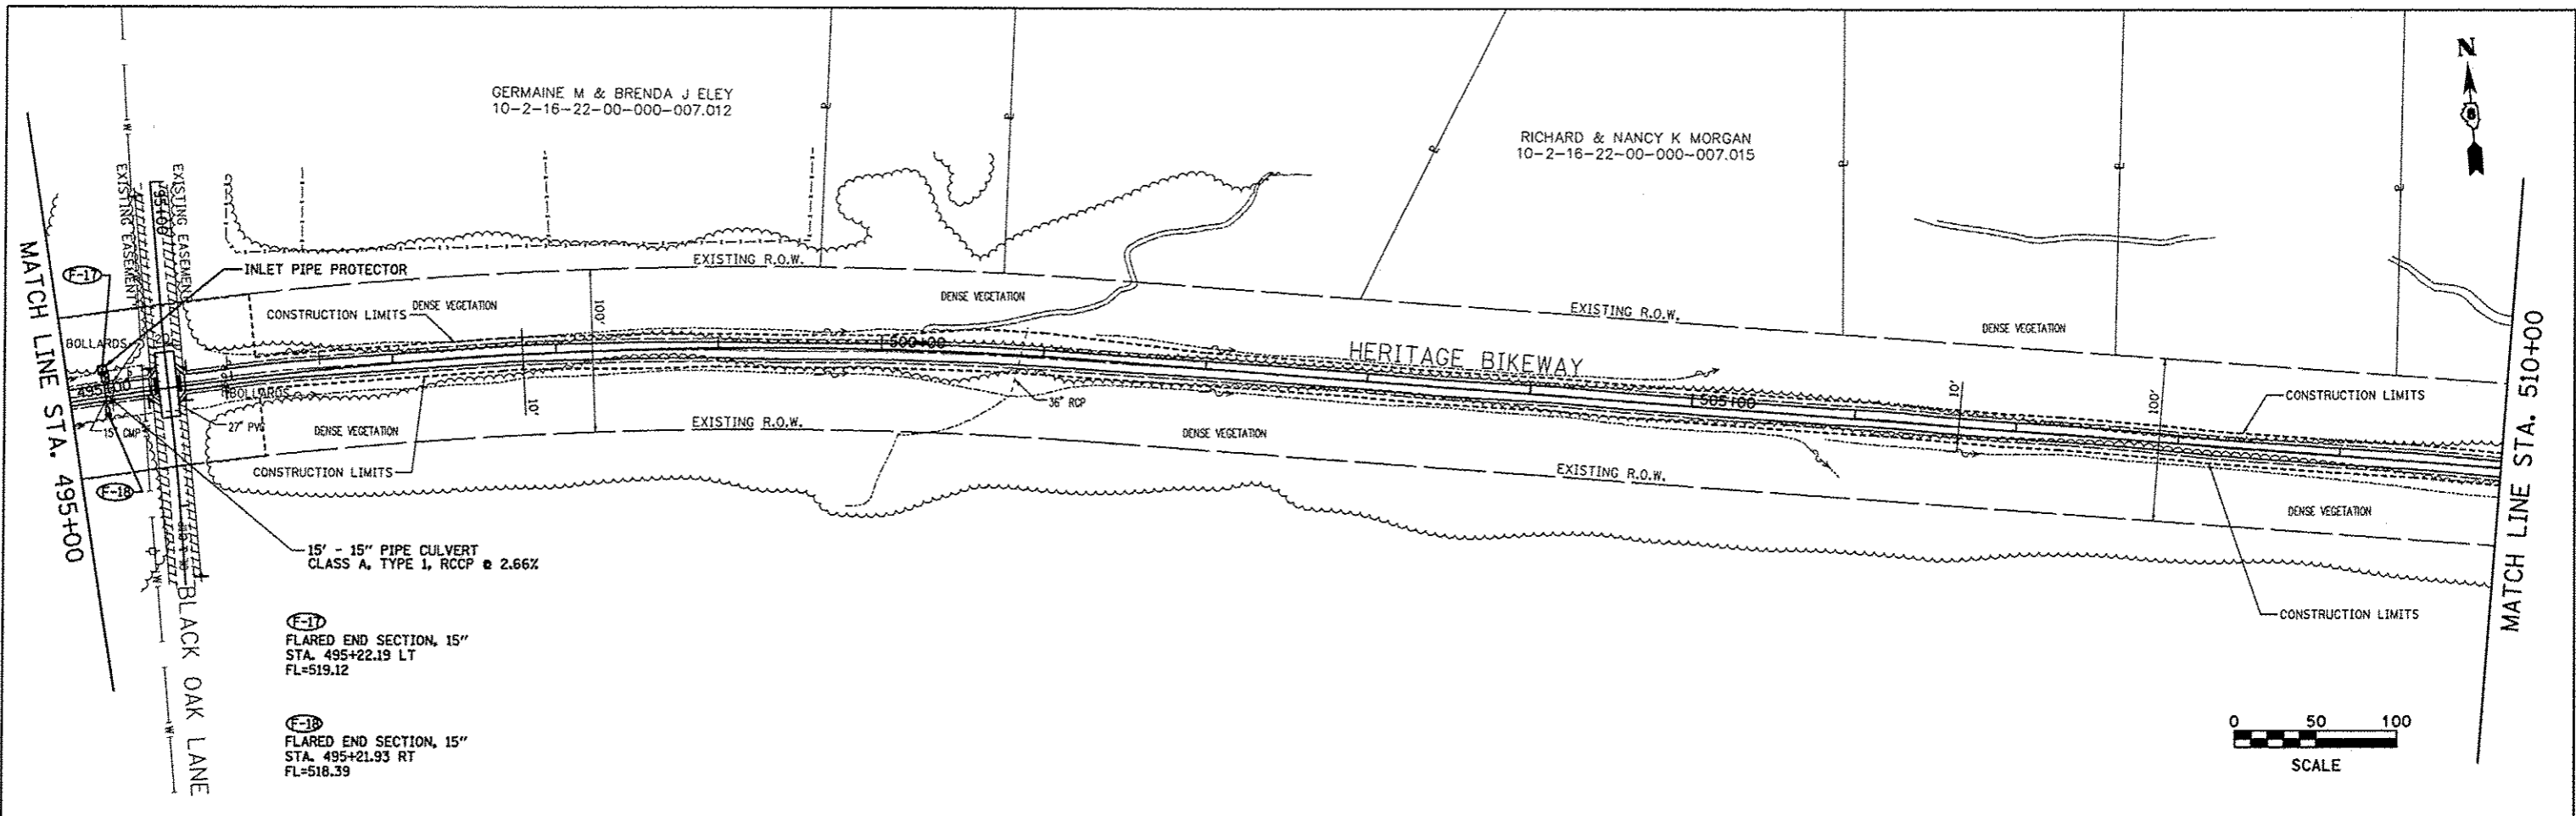

DATE	
BY	
DESIGNED	
DRAWN	
CHECKED	
DATE	
PROJECT	
NO.	
DATE	
BY	
DESIGNED	
DRAWN	
CHECKED	
DATE	
PROJECT	
NO.	

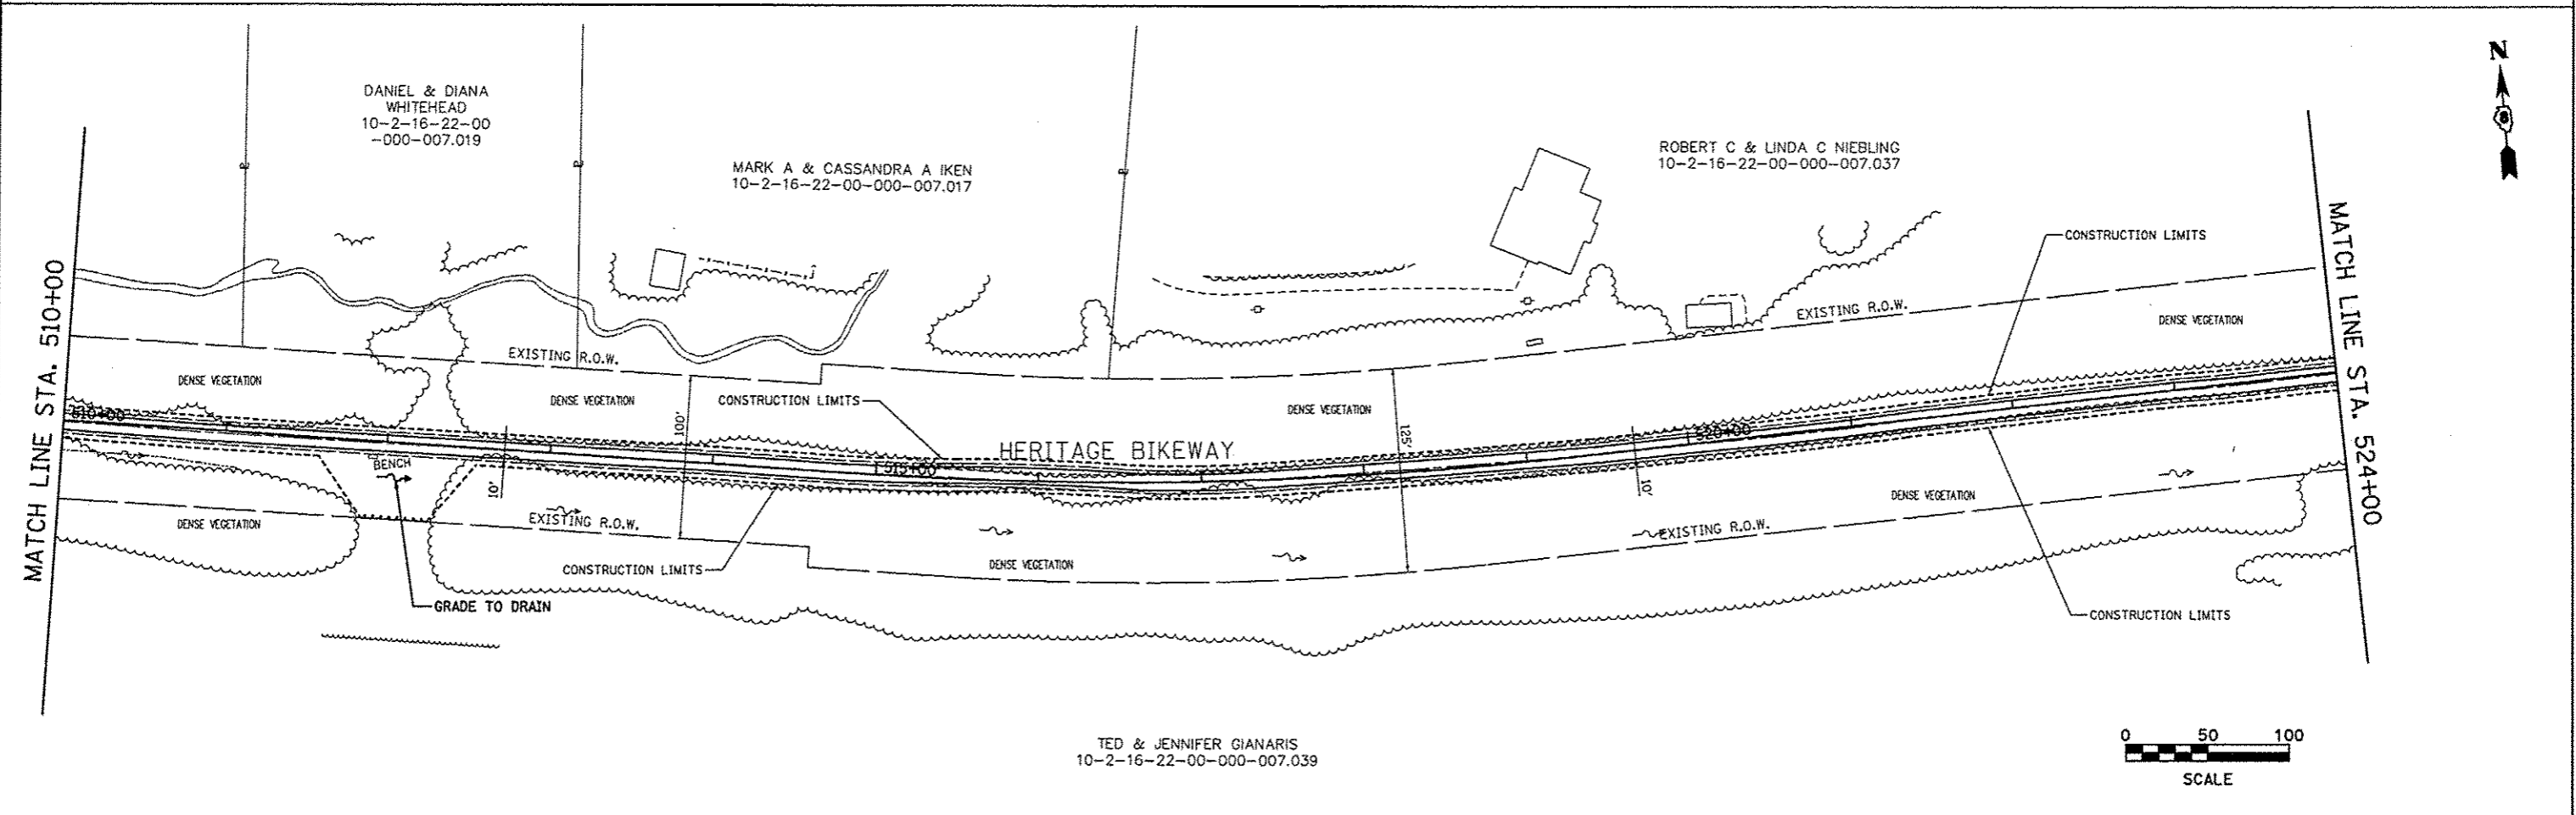

FILE NAME = d:\ain_17.dgn	USER NAME = jeramy	DESIGNED - SAS	DRAWN - SAS	CHECKED - WJB	DATE - 11/30/12	MADISON COUNTY TRANSIT DISTRICT HERITAGE TRAIL	DRAINAGE & EROSION CONTROL PLAN			F.A. RTE.	SECTION	COUNTY	TOTAL SHEETS	SHEET NO.
							SCALE: 1" = 50'	SHEET NO. 22 OF 23 SHEETS	STA. 495+00.00 TO STA. 524+00.00	06-00016-00-BT	MADISON	310	109	
										CONTRACT NO. 97433		ILLINOIS FED. AID PROJECT		