


 



PROP. CURVE PRMAD01-3  
 PI STA. = 143+47.04  
 $\Delta = 14^\circ 29' 47''$  (RT)  
 $D = 12^\circ 43' 57''$   
 $R = 450.00'$   
 $T = 57.23'$   
 $L = 113.85'$   
 $E = 3.62'$   
 P.C. STA = 142+89.81  
 P.T. STA = 144+03.66

LEGEND

-  CLASS C PATCHES, TYPE I
-  CLASS C PATCHES, TYPE III
-  CLASS C PATCHES, TYPE II
-  CLASS C PATCHES, TYPE IV

PLAN	DATE
BY	
REVISIONS	
NO.	
DATE	
DESCRIPTION	

PROFILE	DATE
BY	
REVISIONS	
NO.	
DATE	
DESCRIPTION	

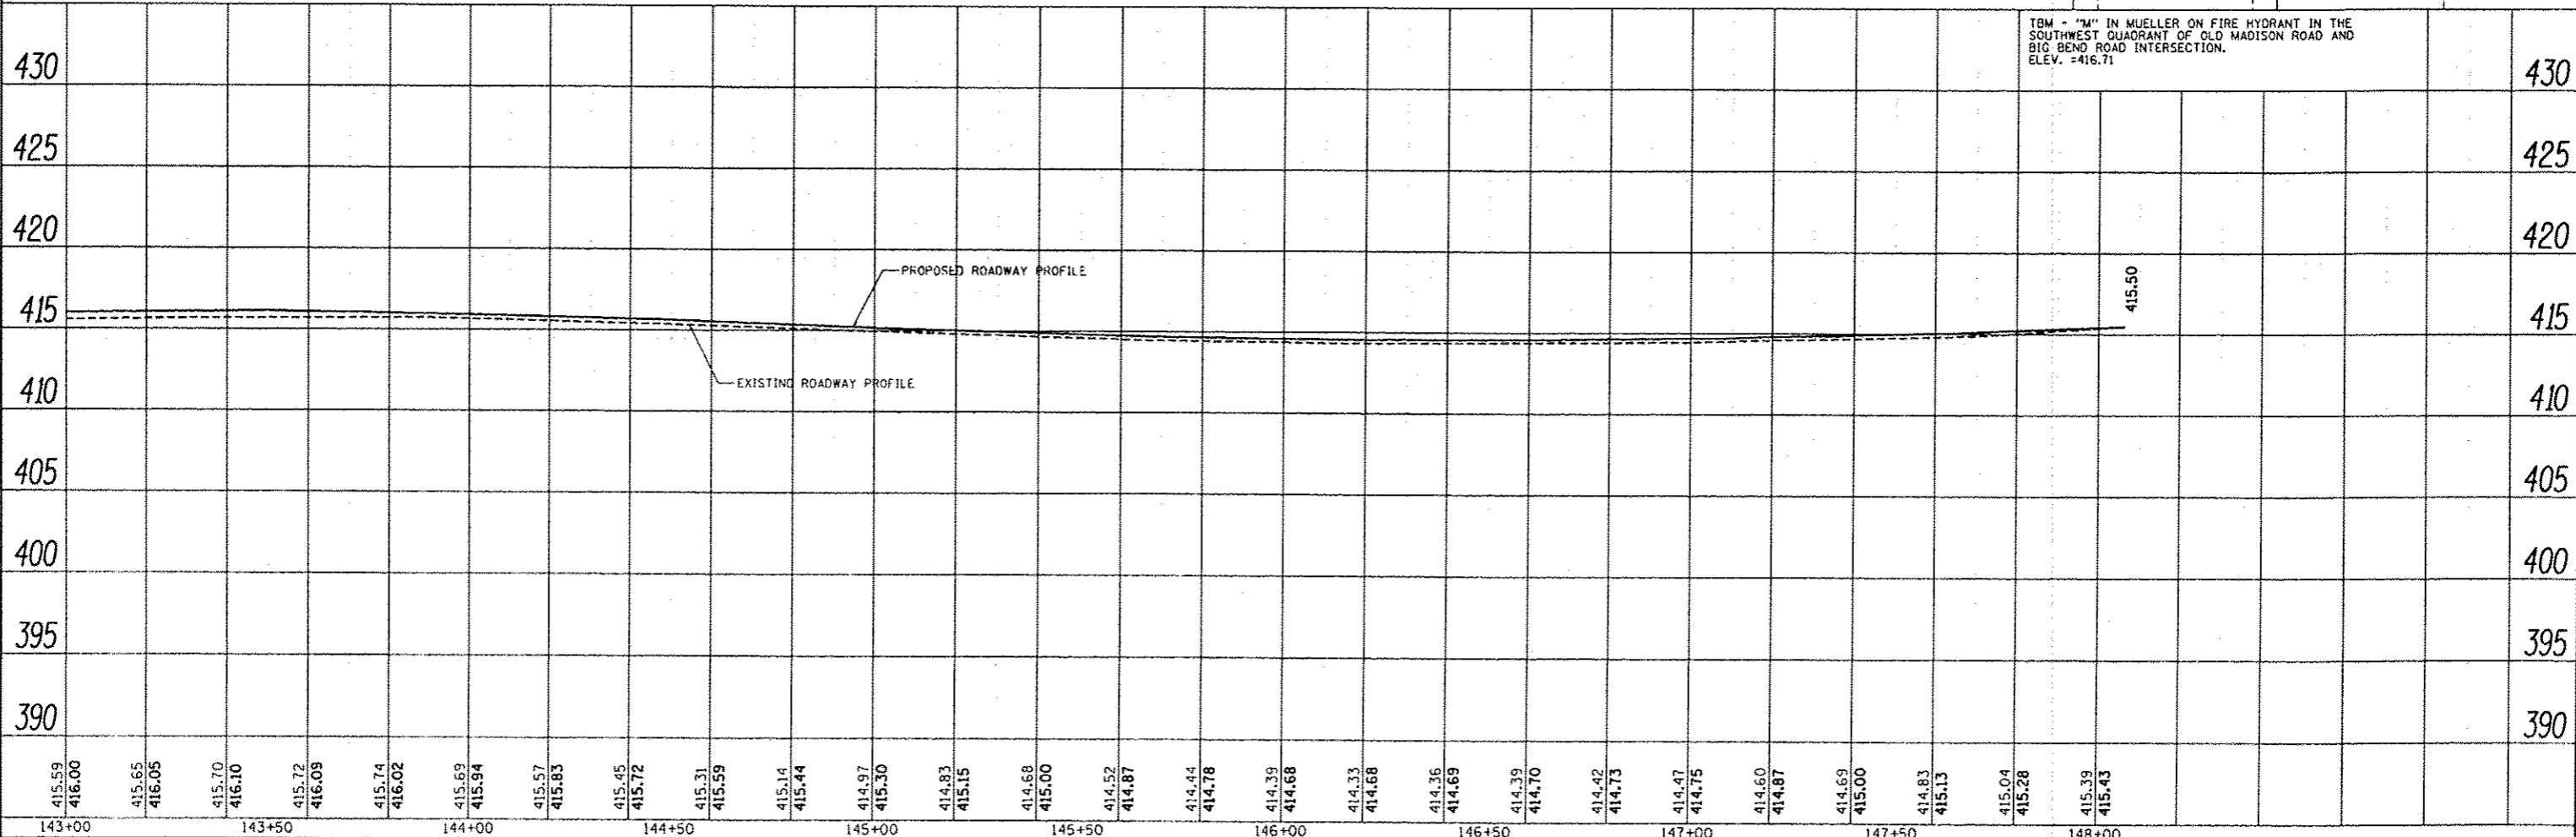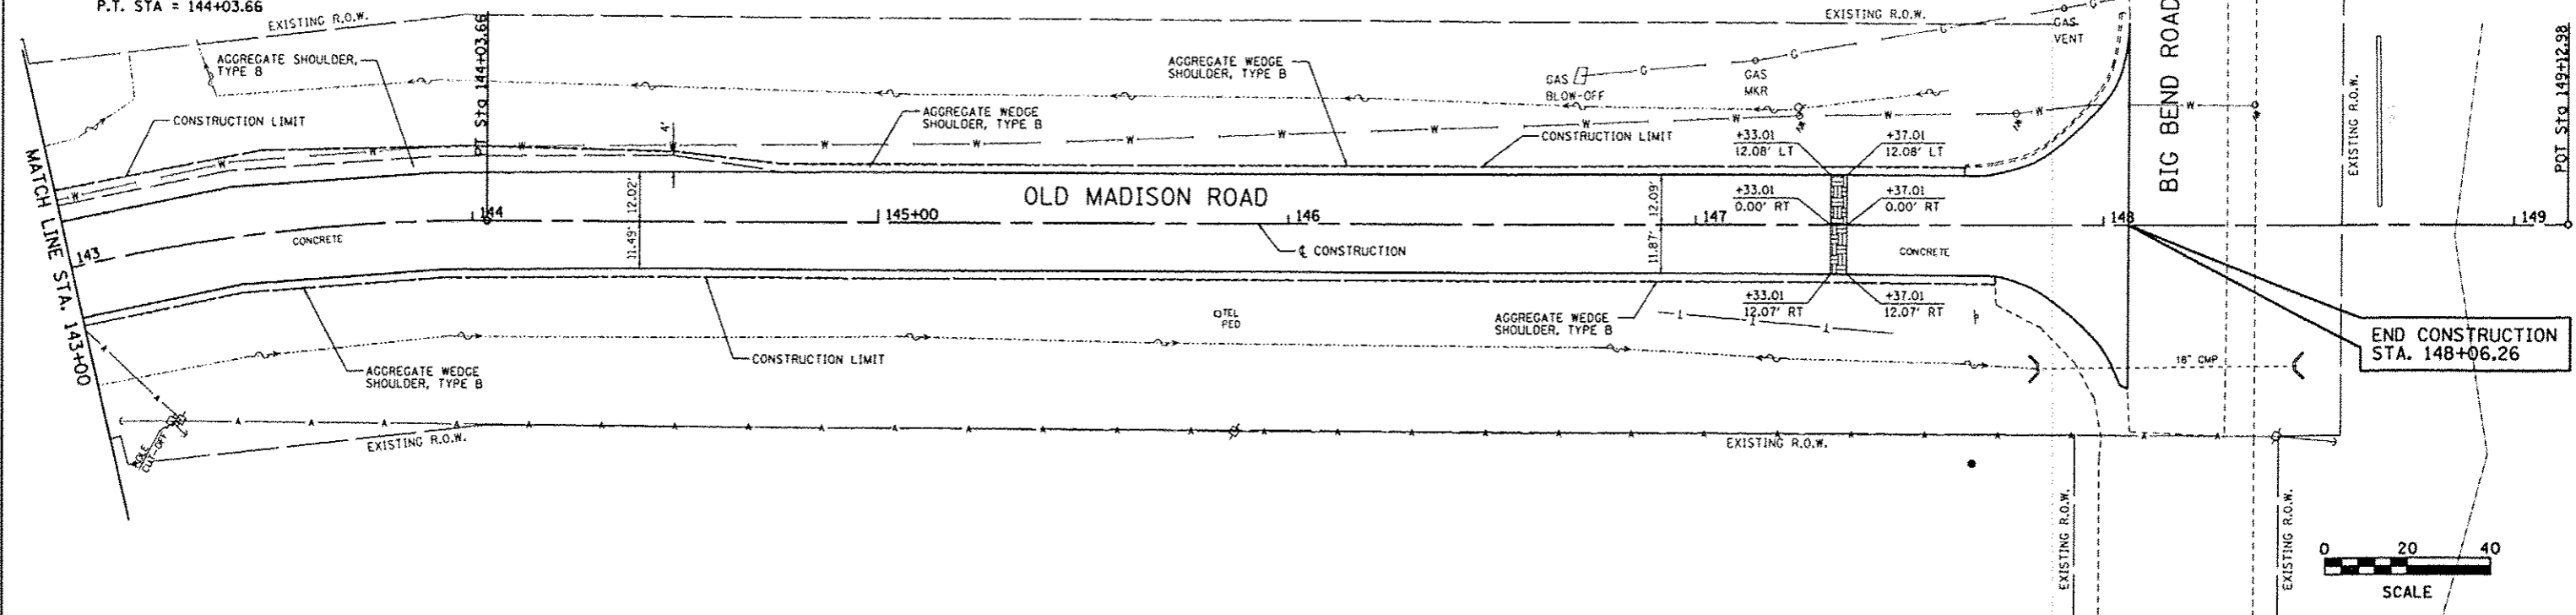

FILE NAME plan089.dgn	USER NAME rsmash	DESIGNED - SAS	REVISED -	<b>CITY OF MADISON OLD MADISON ROAD PHASE 2</b>	<b>PLAN AND PROFILE</b>	F.A. RTE.	SECTION	COUNTY	TOTAL SHEETS	SHEET NO.
	PLOT SCALE - 1"=20'	DRAWN - JJB	REVISED -			11-00054-01-WR	MADISON	46	21	
	PLOT DATE - 12/26/2012	CHECKED - BFK	REVISED -			CONTRACT NO. 97513				
		DATE - 09/28/12	REVISED -			ILLINOIS FED. AID PROJECT				