

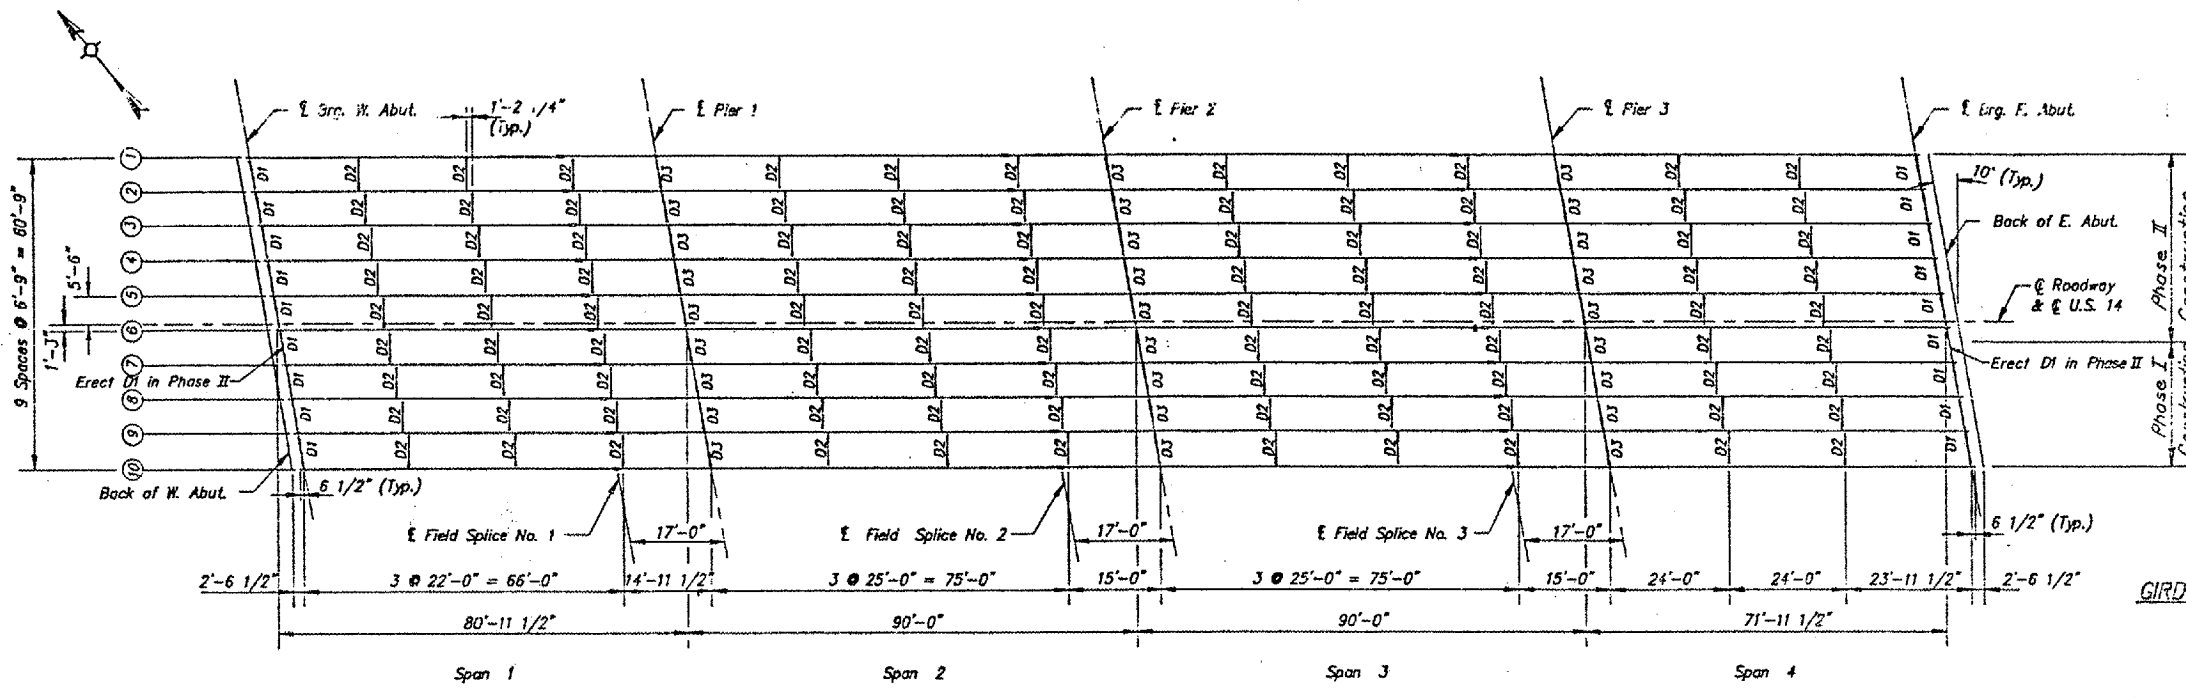


ROUTE	SECTION	COUNTY	TOTAL SHEETS	SHEET NUMBER
VARIOUS	2006-018 BP	VARIOUS	27	19


CONTRACT NO.: 60B43

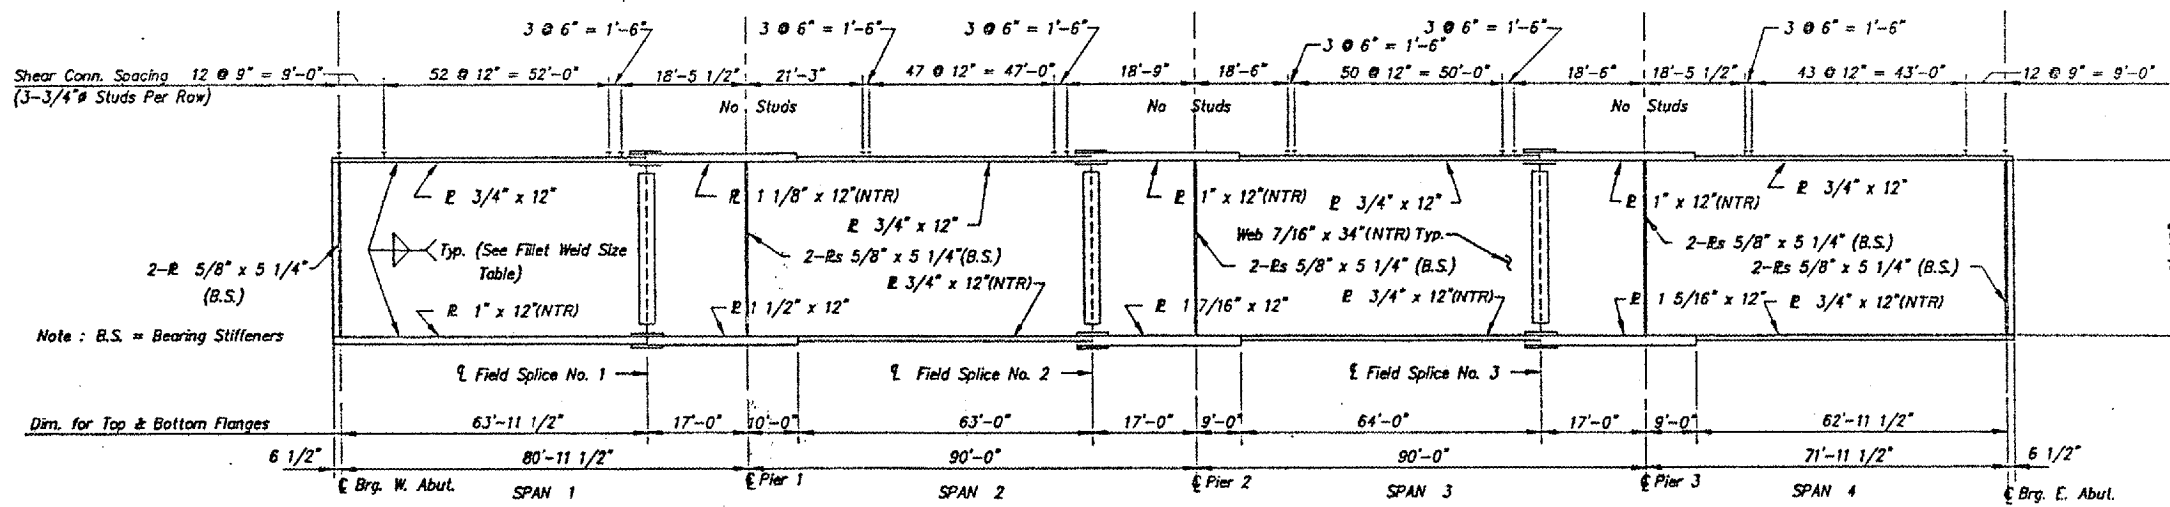

FRAMING PLAN

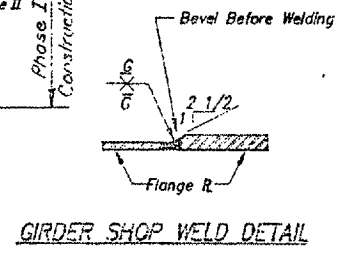

GIRDER ELEVATION

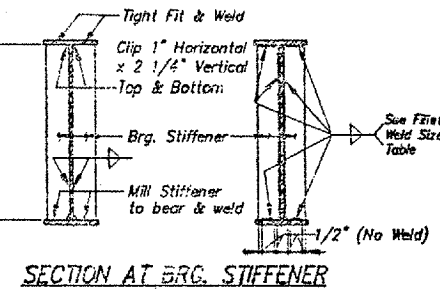

LOCATION NO. 5
EXIST. BRIDGE PLANS
US 14 OVER FOX RIVER
SN: 056-0058