


F.A.P. RTE.	SECTION	COUNTY	TOTAL SHEETS	SHEET NO.
343	700-Y-B-R	COOK	283	157
STA.	TO STA.			
FED. ROAD DIST. NO.	ILLINOIS FED. AID PROJECT			
CONTRACT NO. 62897				

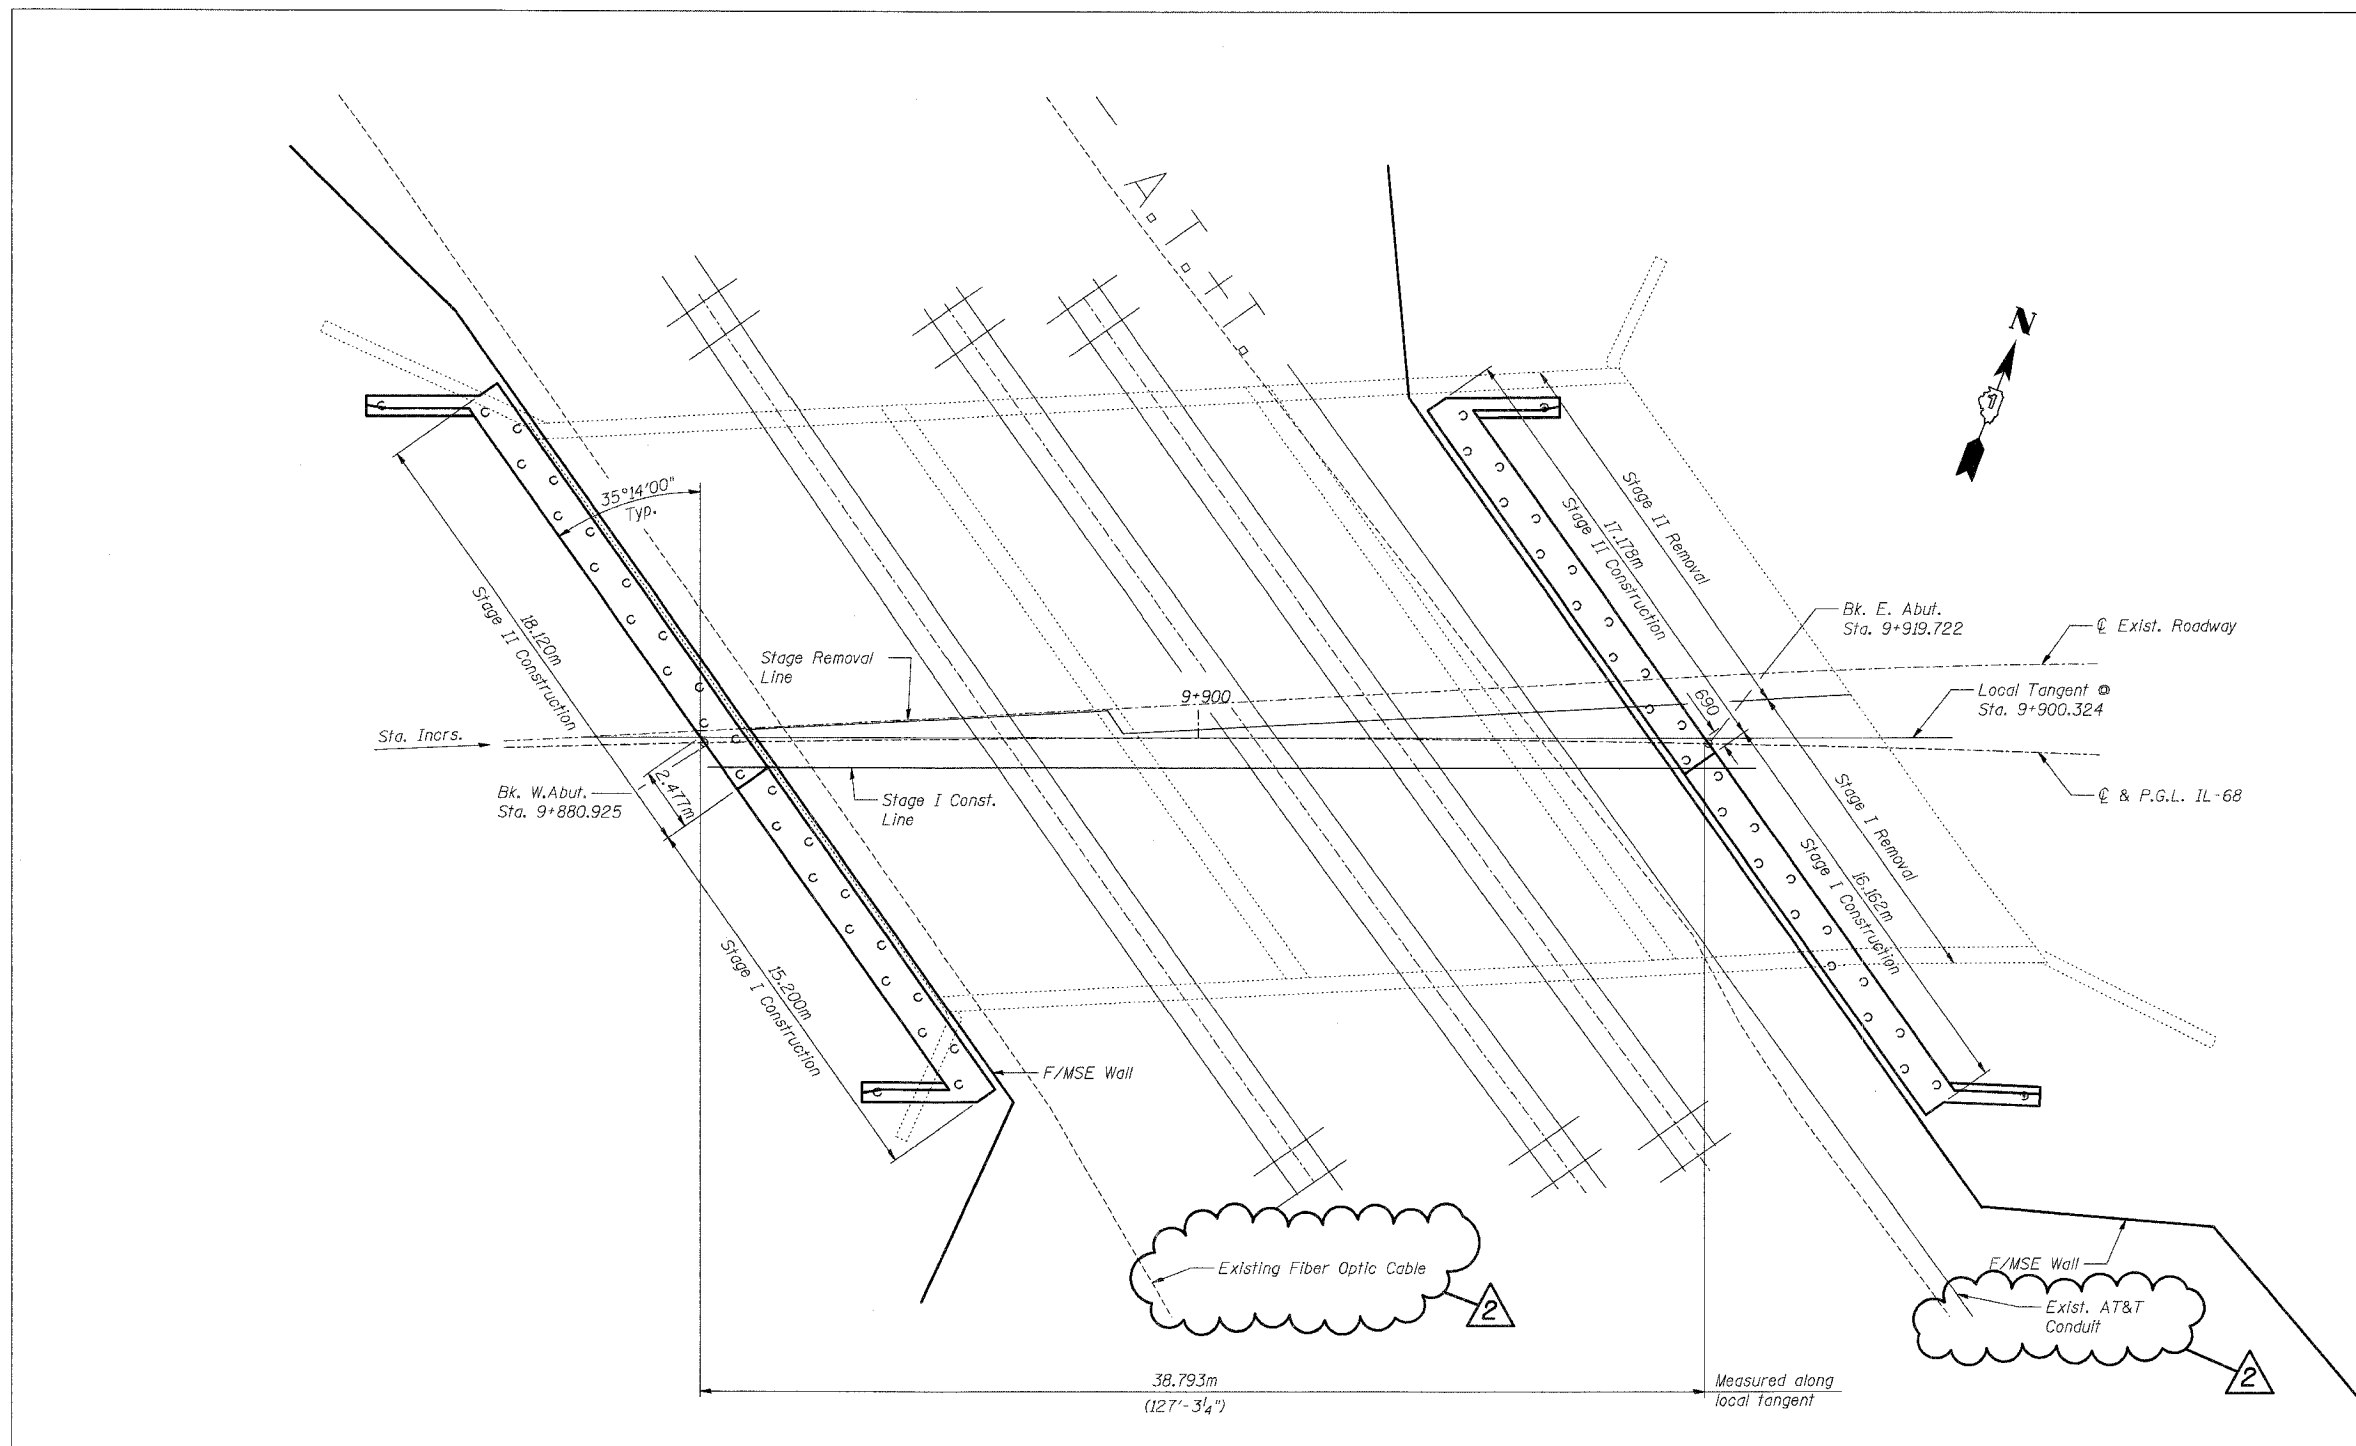

PLAN

**NOTE:**  
For Abutment pile layout, see shts. S-23 & S-26 of S-34.

SHT. S-03 OF S-34

REVISIONS	
NAME	DATE

ILLINOIS DEPARTMENT OF TRANSPORTATION  
 IL ROUTE 68 OVER UPRR  
 F.A.P. ROUTE 343 SECTION 700-Y-B-R  
 COOK COUNTY STATION 9+900.324  
 STRUCTURE NO. 016-2732  
**FOUNDATION PLAN**  
 DESIGNED: BTO DRAWN: BTO  
 CHECKED: JAN CHECKED: JAN  
 DATE: 02/07

**2** Addendum #2 2/15/07