



F.A.P. RTE.	SECTION	COUNTY	TOTAL SHEETS	SHEET NO.
343		COOK	283	23
STA. 9+713.000		TO STA. 10+151.000		
FED. ROAD DIST. NO. 1		ILLINOIS FED. AID PROJECT		
• 70D-Y-B-R & 70HB-R-1		62897		

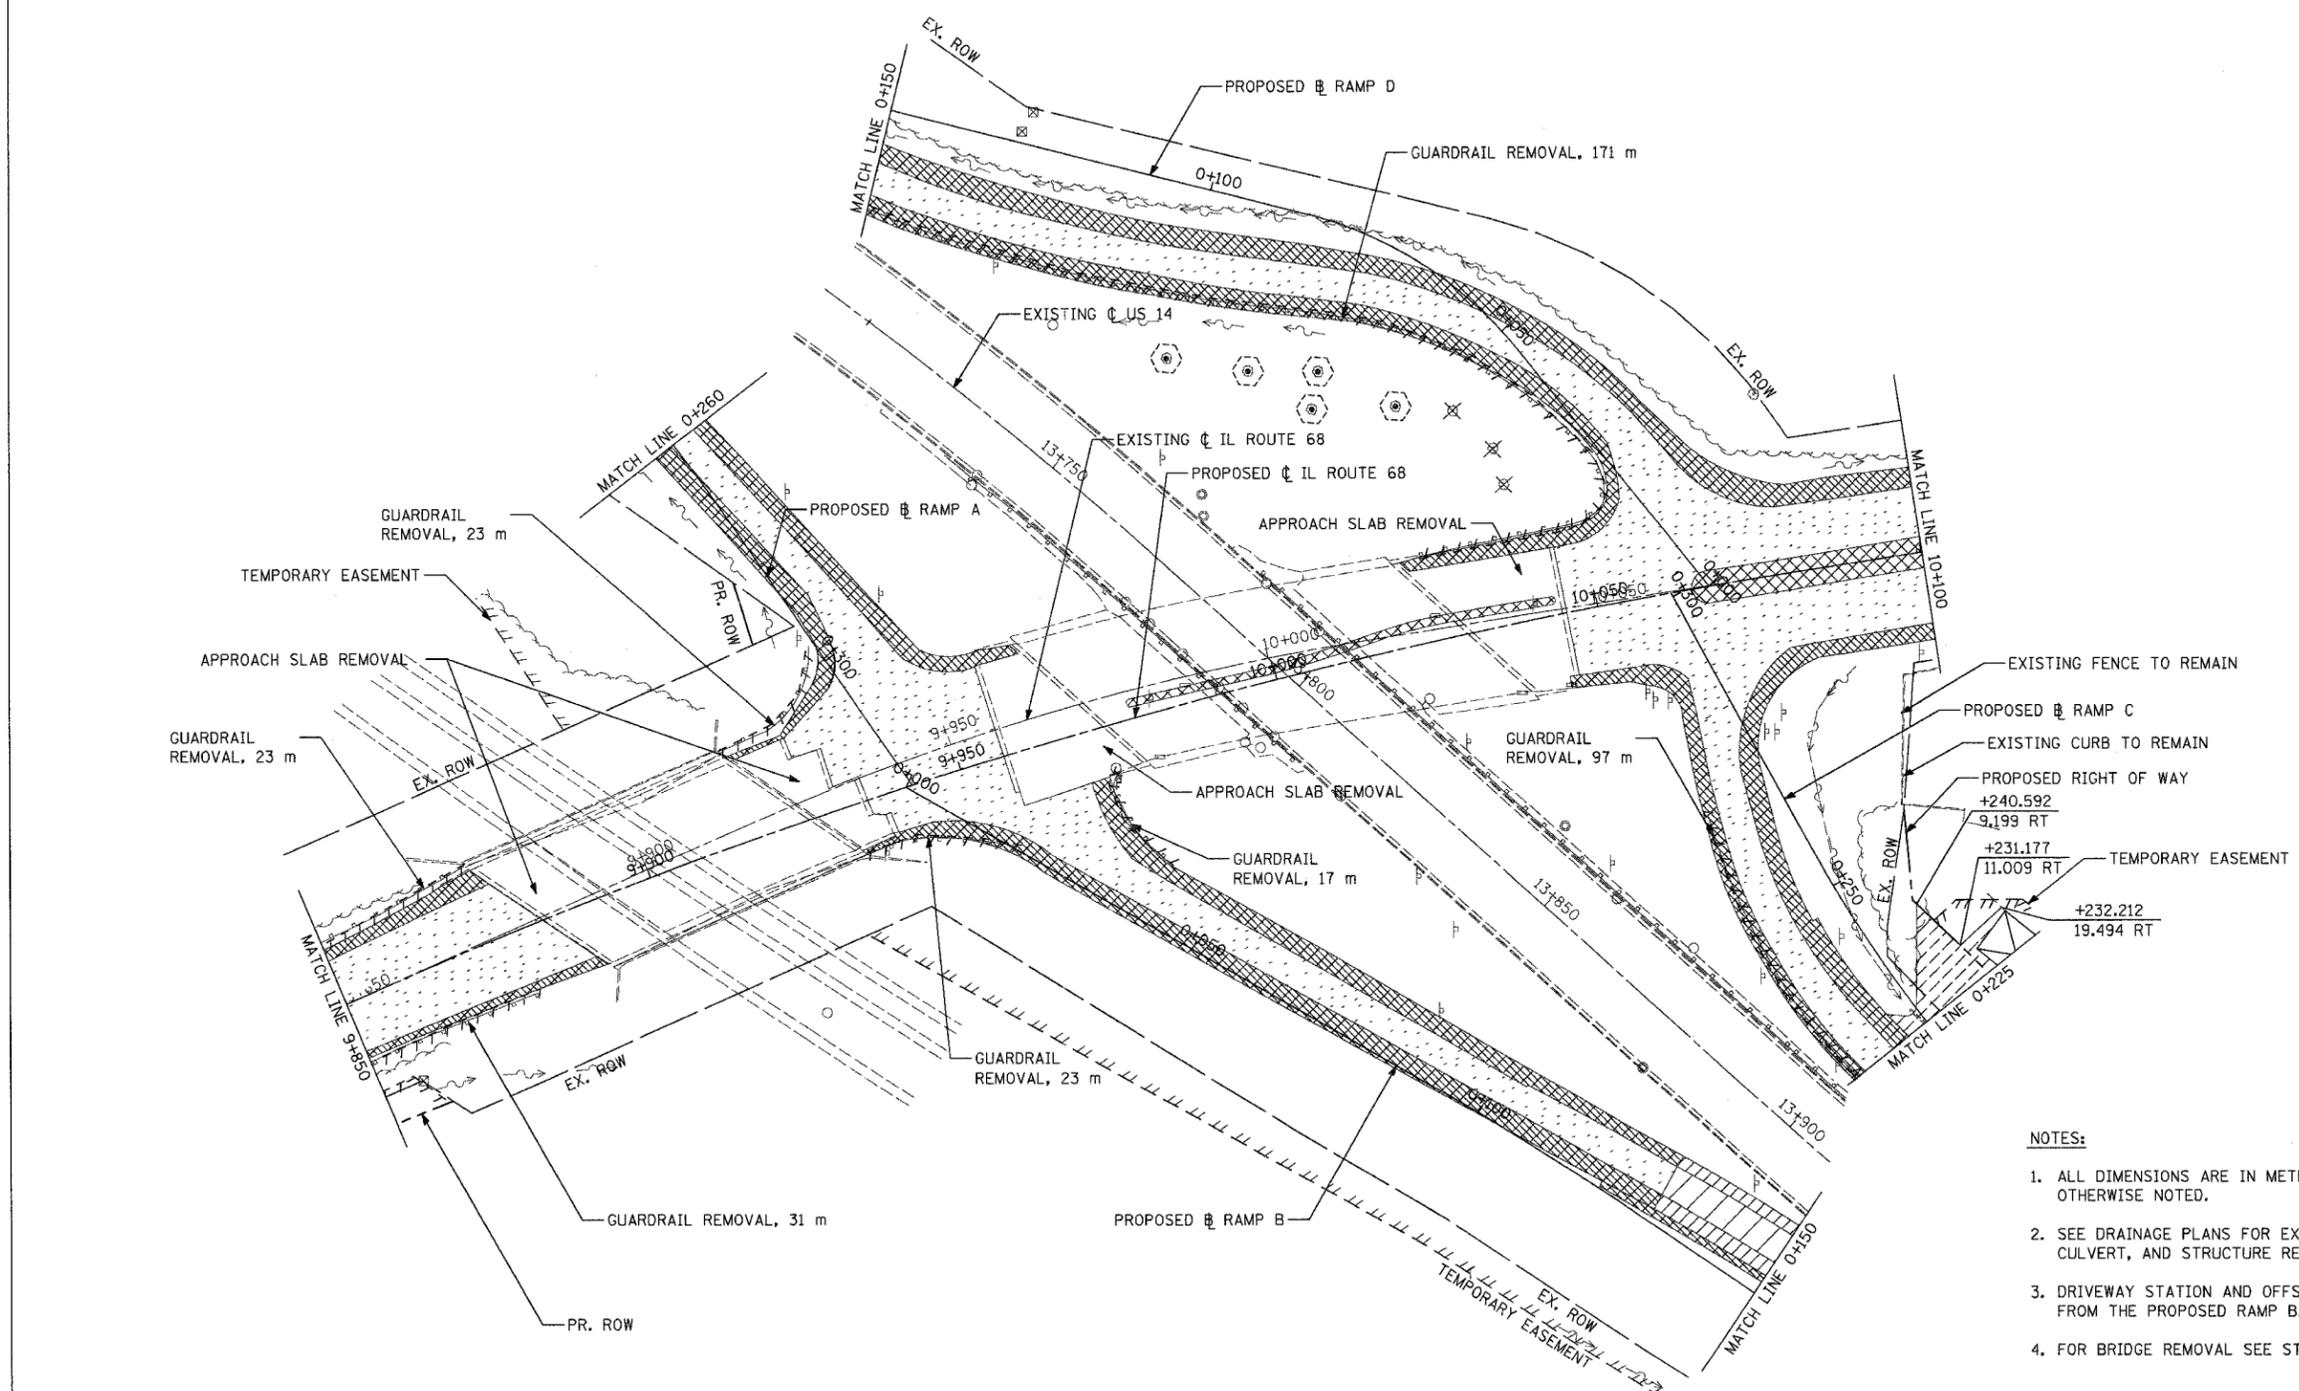

- NOTES:**
1. ALL DIMENSIONS ARE IN METERS (m) UNLESS OTHERWISE NOTED.
  2. SEE DRAINAGE PLANS FOR EXISTING PIPE, CULVERT, AND STRUCTURE REMOVALS.
  3. DRIVEWAY STATION AND OFFSETS ARE MEASURED FROM THE PROPOSED RAMP BASELINE.
  4. FOR BRIDGE REMOVAL SEE STRUCTURAL PLANS.

REMOVAL LEGEND					
	CONCRETE PAVEMENT REMOVAL		BITUMINOUS PAVEMENT REMOVAL		ITEM TO BE REMOVED
	CONCRETE SHOULDER REMOVAL		BITUMINOUS SHOULDER REMOVAL		ITEM TO BE REMOVED
	CONCRETE MEDIAN REMOVAL		BITUMINOUS DRIVEWAY REMOVAL		TREE TRUNK PROTECTION

 

REVISIONS		ILLINOIS DEPARTMENT OF TRANSPORTATION ILLINOIS ROUTE 68 EXISTING PLAN & REMOVALS - 1 ILLINOIS ROUTE 68 STA. 9+850 TO STA. 10+100
NAME	DATE	
		SCALE 1:500 DATE OCTOBER, 2006 DRAWN BY GRH CHECKED BY PK