



F.A.P. RTE.	SECTION	COUNTY	TOTAL SHEETS	SHEET NO.
343		COOK	283	68
STA. 9+713.000		TO STA. 10+151.000		
FED. ROAD DIST. NO. 1		ILLINOIS FED. AID PROJECT		
• 70D-Y-B-R & 70HB-R-1		62897		

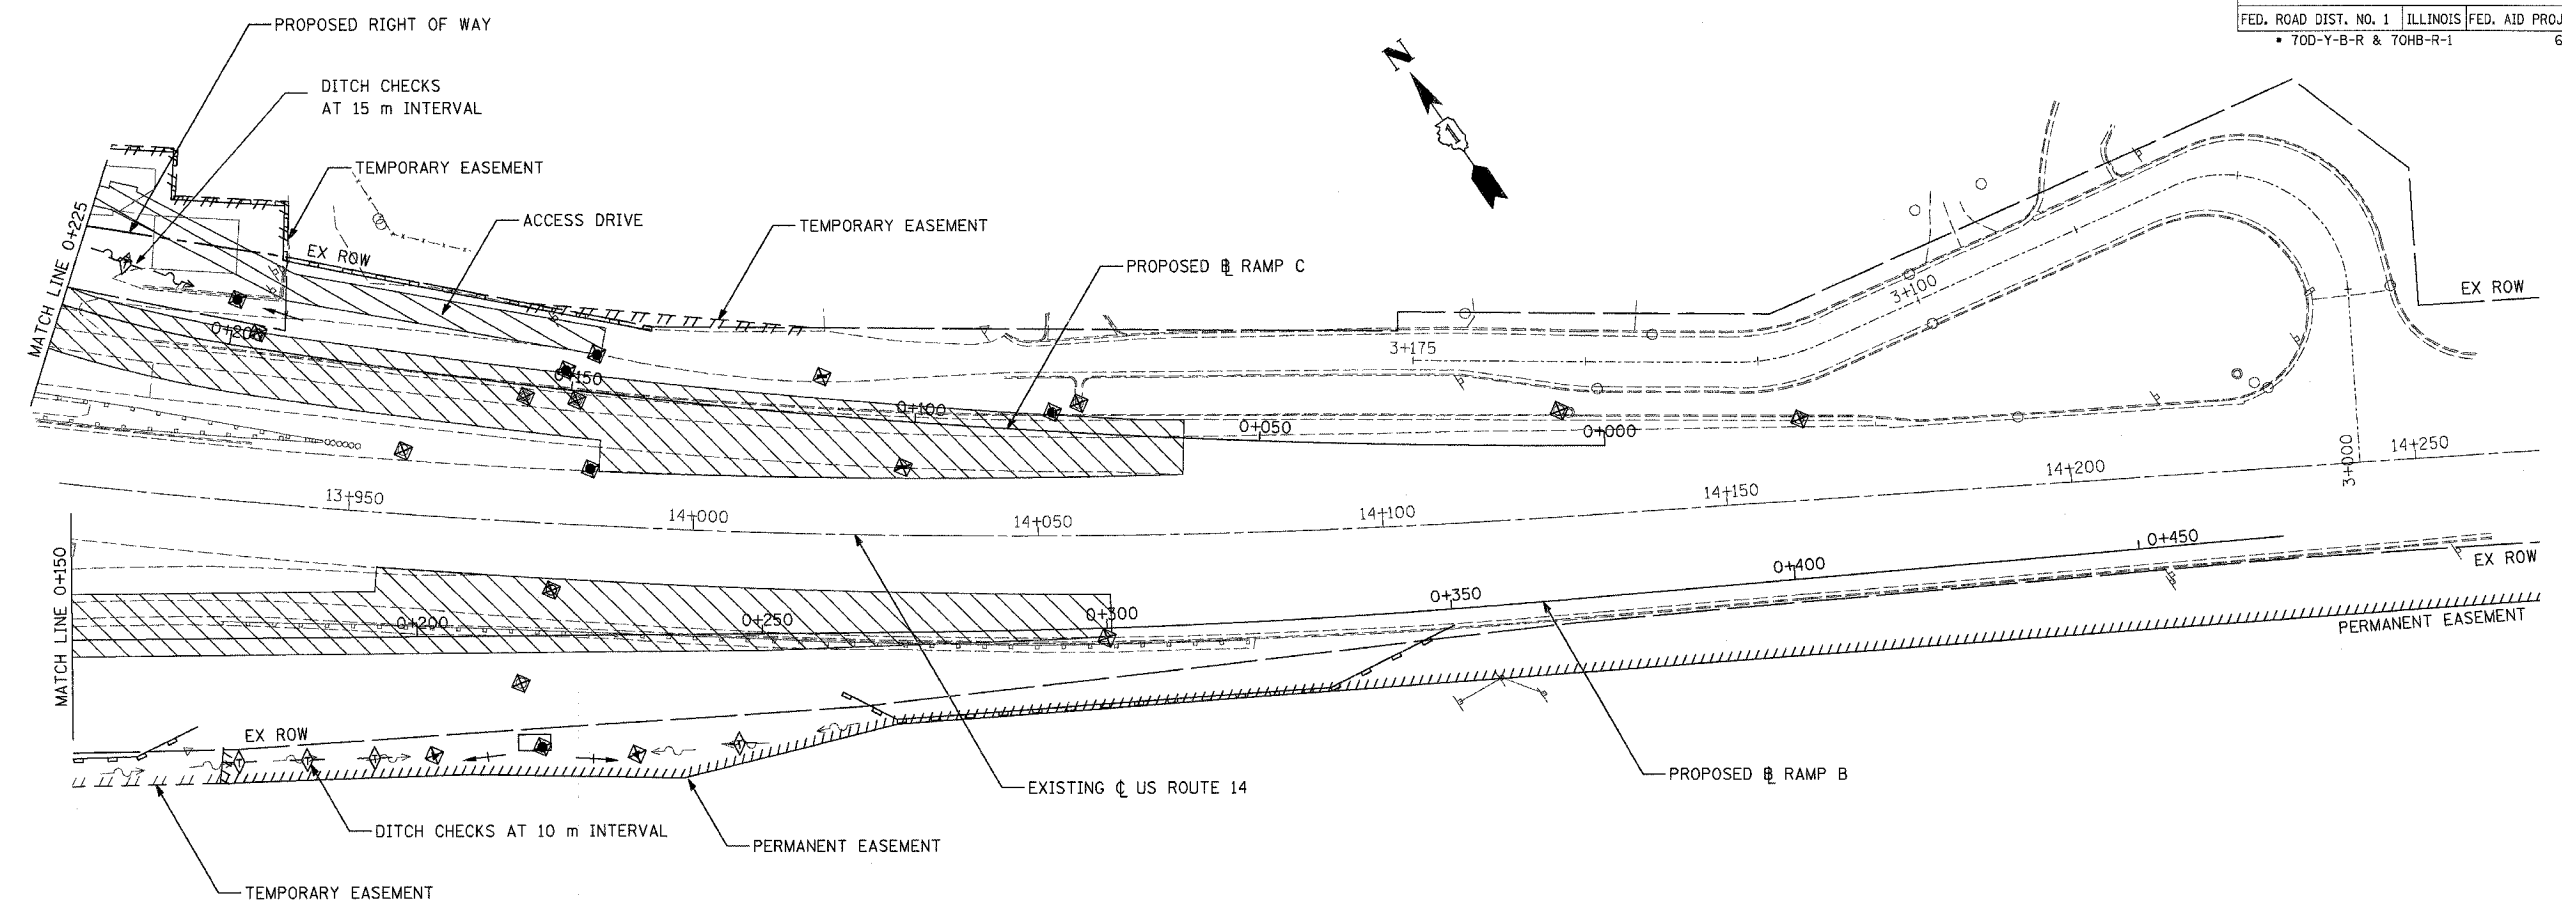

LEGEND:

	INLET AND PIPE PROTECTION
	PERIMETER EROSION BARRIER
	TEMPORARY DITCH CHECK
	DITCH FLOW
	SWALE
	TEMPORARY FENCE
	CONSTRUCTION ZONE
	TEMPORARY PAVEMENT
	TEMPORARY PAVEMENT (PREVIOUS STAGES)
	COMPLETED CONSTRUCTION (PREVIOUS STAGES)

- NOTES:**
1. FOR MORE DRAINAGE INFORMATION SEE PROPOSED DRAINAGE PLANS.
 2. PERIMETER EROSION BARRIER IS LOCATED ON TEMP. EASEMENT/PERM. EASEMENT/R.O.W. LINE AS SHOWN ON THE PLANS.
 3. FOR PERMANENT EROSION CONTROL INFORMATION SEE LANDSCAPING PLANS.
 4. FOR MORE STAGE CONSTRUCTION INFORMATION SEE MOT PLANS.

 

REVISIONS		ILLINOIS DEPARTMENT OF TRANSPORTATION ILLINOIS ROUTE 68 TEMPORARY EROSION CONTROL PLAN ILLINOIS ROUTE 68 STAGE 1A AND 1B STA. 13+900 TO STA. 14+270 US 14
NAME	DATE	
		SCALE 1:500 DATE OCTOBER, 2006 DRAWN BY GRH CHECKED BY PK