



F.A.P. RTE.	SECTION	COUNTY	TOTAL SHEETS	SHEET NO.
343		COOK	283	70
STA. 9+713.000		TO STA. 10+151.000		
FED. ROAD DIST. NO. 1		ILLINOIS FED. AID PROJECT		
• 70D-Y-B-R & 70HB-R-1		62897		

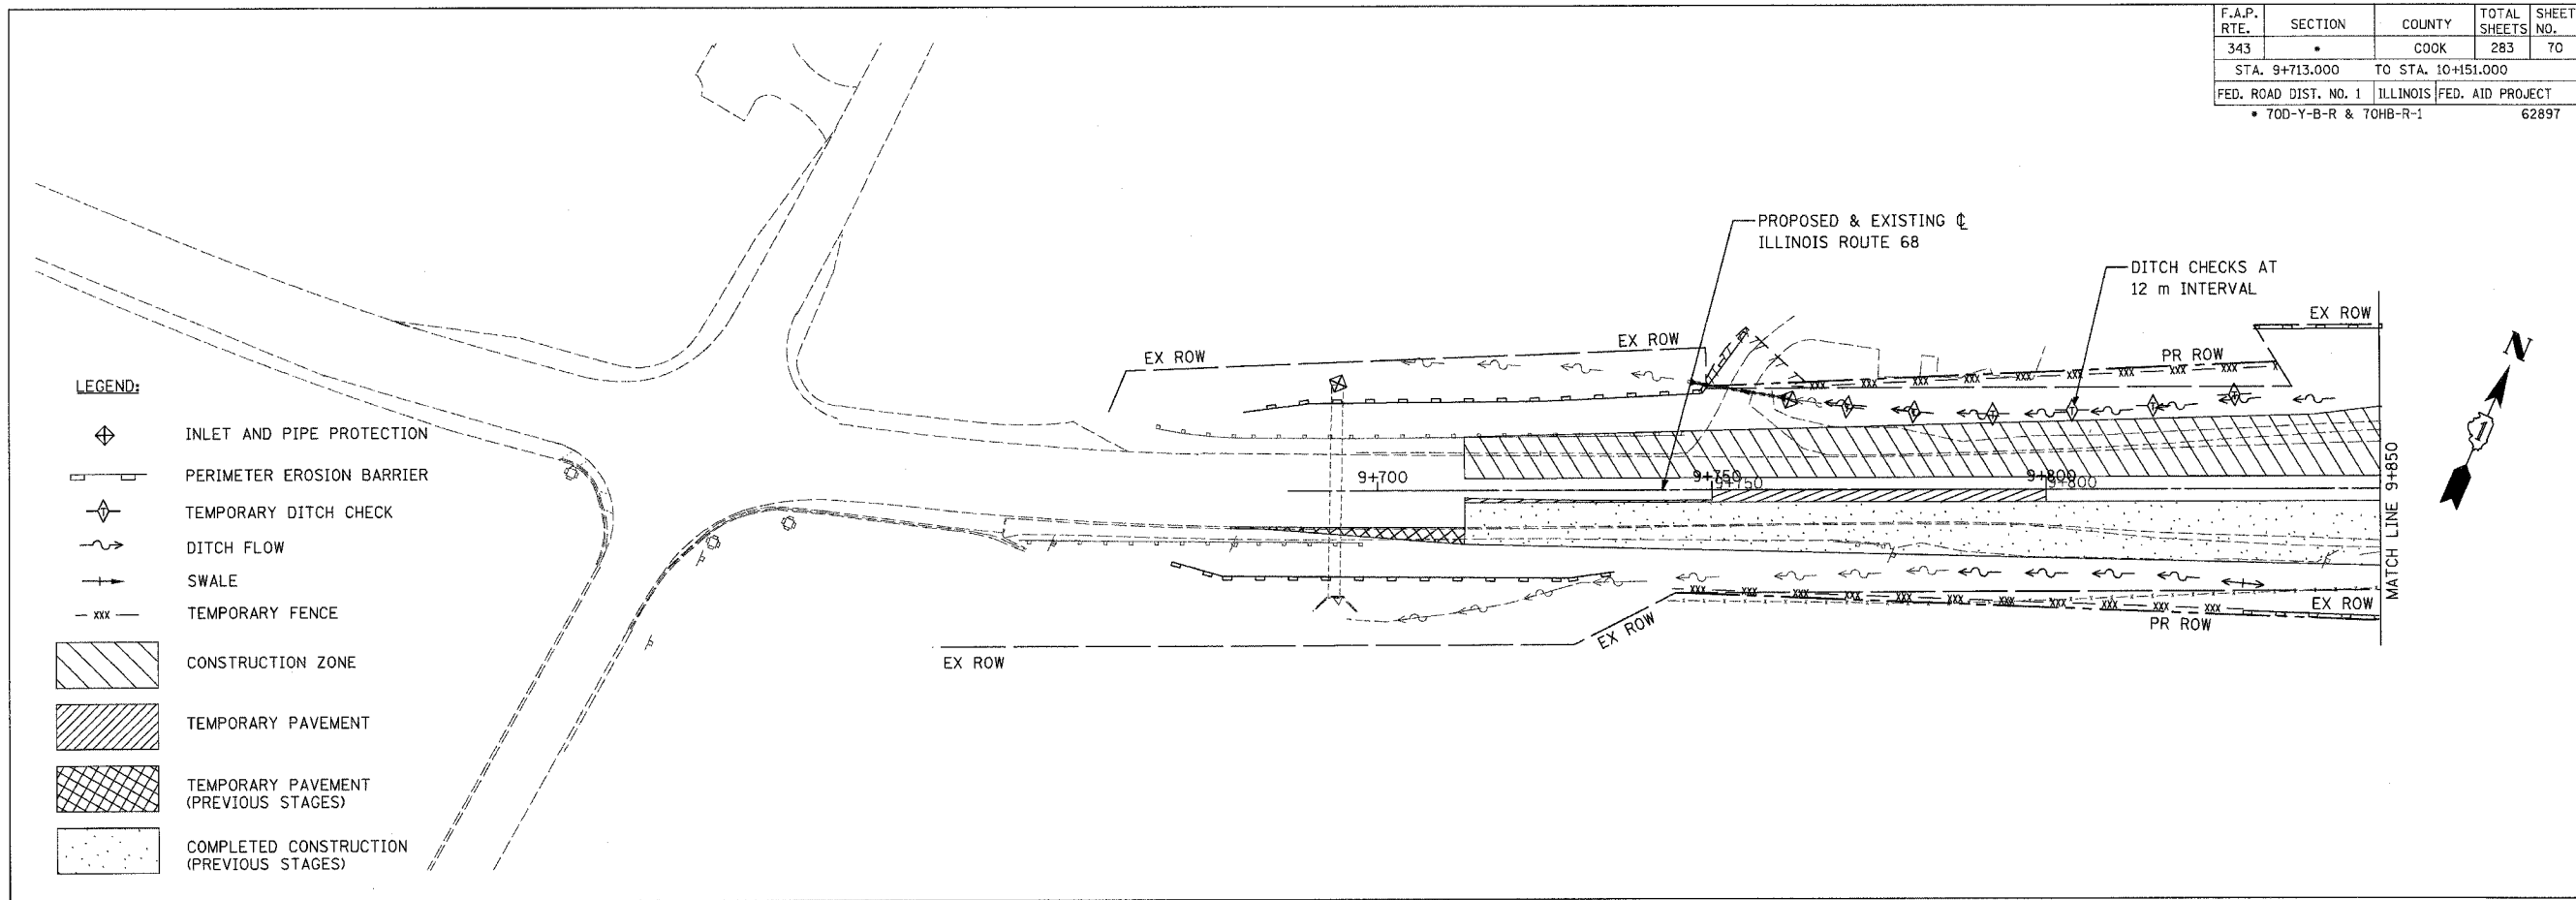

- LEGEND:**
- INLET AND PIPE PROTECTION
 - PERIMETER EROSION BARRIER
 - TEMPORARY DITCH CHECK
 - DITCH FLOW
 - SWALE
 - TEMPORARY FENCE
 - CONSTRUCTION ZONE
 - TEMPORARY PAVEMENT
 - TEMPORARY PAVEMENT (PREVIOUS STAGES)
 - COMPLETED CONSTRUCTION (PREVIOUS STAGES)

- NOTES:**
1. FOR MORE DRAINAGE INFORMATION SEE PROPOSED DRAINAGE PLANS.
 2. PERIMETER EROSION BARRIER IS LOCATED ON TEMP. EASEMENT/PERM. EASEMENT/R.O.W. LINE AS SHOWN ON THE PLANS.
 3. FOR PERMANENT EROSION CONTROL INFORMATION SEE LANDSCAPING PLANS.
 4. FOR MORE STAGE CONSTRUCTION INFORMATION SEE MOT PLANS.
 5. TEMPORARY FENCE IS LOCATED ON R.O.W LINE AS SHOWN ON THE PLANS.

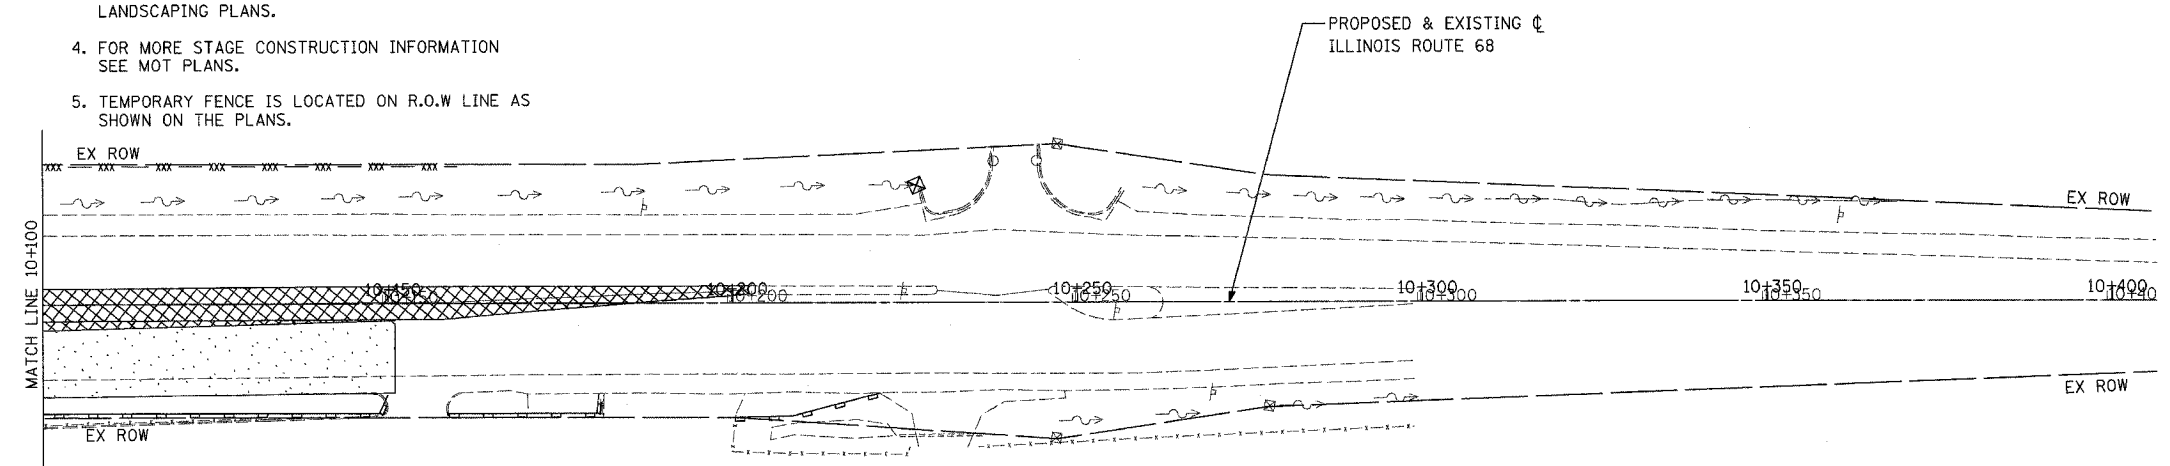

REVISIONS		ILLINOIS DEPARTMENT OF TRANSPORTATION ILLINOIS ROUTE 68 TEMPORARY EROSION CONTROL PLAN ILLINOIS ROUTE 68 STAGE 2A AND 2B STA. 9+700 TO STA. 9+850 AND STA. 10+100 TO STA. 10+300
NAME	DATE	
		SCALE 1:500 DATE OCTOBER, 2006 DRAWN BY GRH CHECKED BY PK

0 5 10 25
SCALE IN METERS