



| F.A.P. RTE.            | SECTION | COUNTY                    | TOTAL SHEETS | SHEET NO. |
|------------------------|---------|---------------------------|--------------|-----------|
| 343                    | *       | COOK                      | 283          | 79        |
| STA. 9+713.000         |         | TO STA. 10+151.000        |              |           |
| FED. ROAD DIST. NO. 1  |         | ILLINOIS FED. AID PROJECT |              |           |
| * 70D-Y-B-R & 70HB-R-1 |         | 62897                     |              |           |

 

| PLAN           | DATE |
|----------------|------|
| SURVEYED       |      |
| PLOTTED        |      |
| ALIGNED        |      |
| CHECKED        |      |
| RT. OF WAY     |      |
| CHECKED        |      |
| NO.            |      |
| CADD FILE NAME |      |

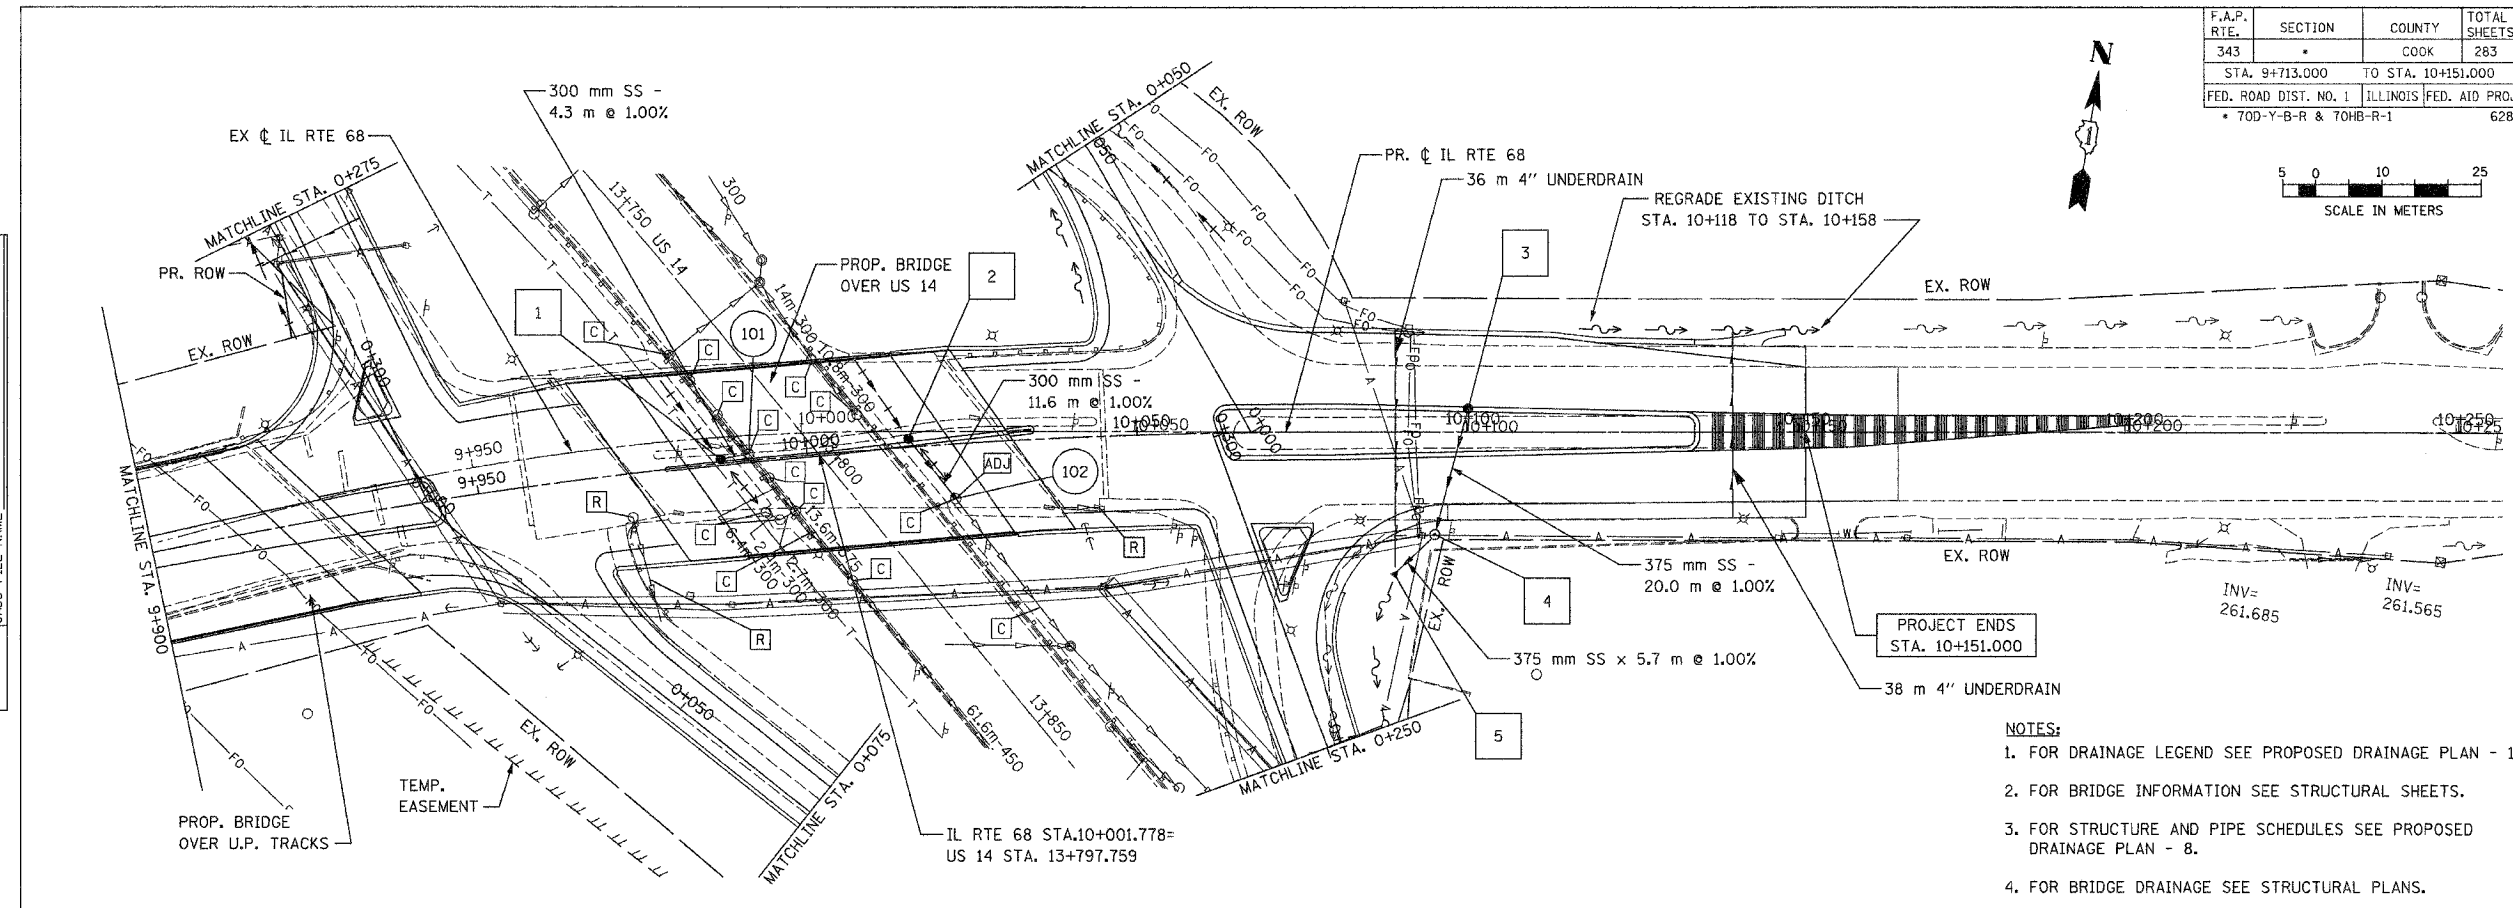

- NOTES:**
1. FOR DRAINAGE LEGEND SEE PROPOSED DRAINAGE PLAN - 1.
  2. FOR BRIDGE INFORMATION SEE STRUCTURAL SHEETS.
  3. FOR STRUCTURE AND PIPE SCHEDULES SEE PROPOSED DRAINAGE PLAN - 8.
  4. FOR BRIDGE DRAINAGE SEE STRUCTURAL PLANS.

| PROFILE             | DATE |
|---------------------|------|
| SURVEYED            |      |
| PLOTTED             |      |
| GRADES              |      |
| CHECKED             |      |
| B.M. NOTED          |      |
| NO.                 |      |
| STRUCTURE NOTATIONS |      |
| CHKD                |      |

