



F.A.P. RTE.	SECTION	COUNTY	TOTAL SHEETS	SHEET NO.
343		COOK	283	81
STA. 9+713.000		TO STA. 10+151.000		
FED. ROAD DIST. NO. 1 ILLINOIS FED. AID PROJECT				62897
70D-Y-B-R & 70HB-R-1				

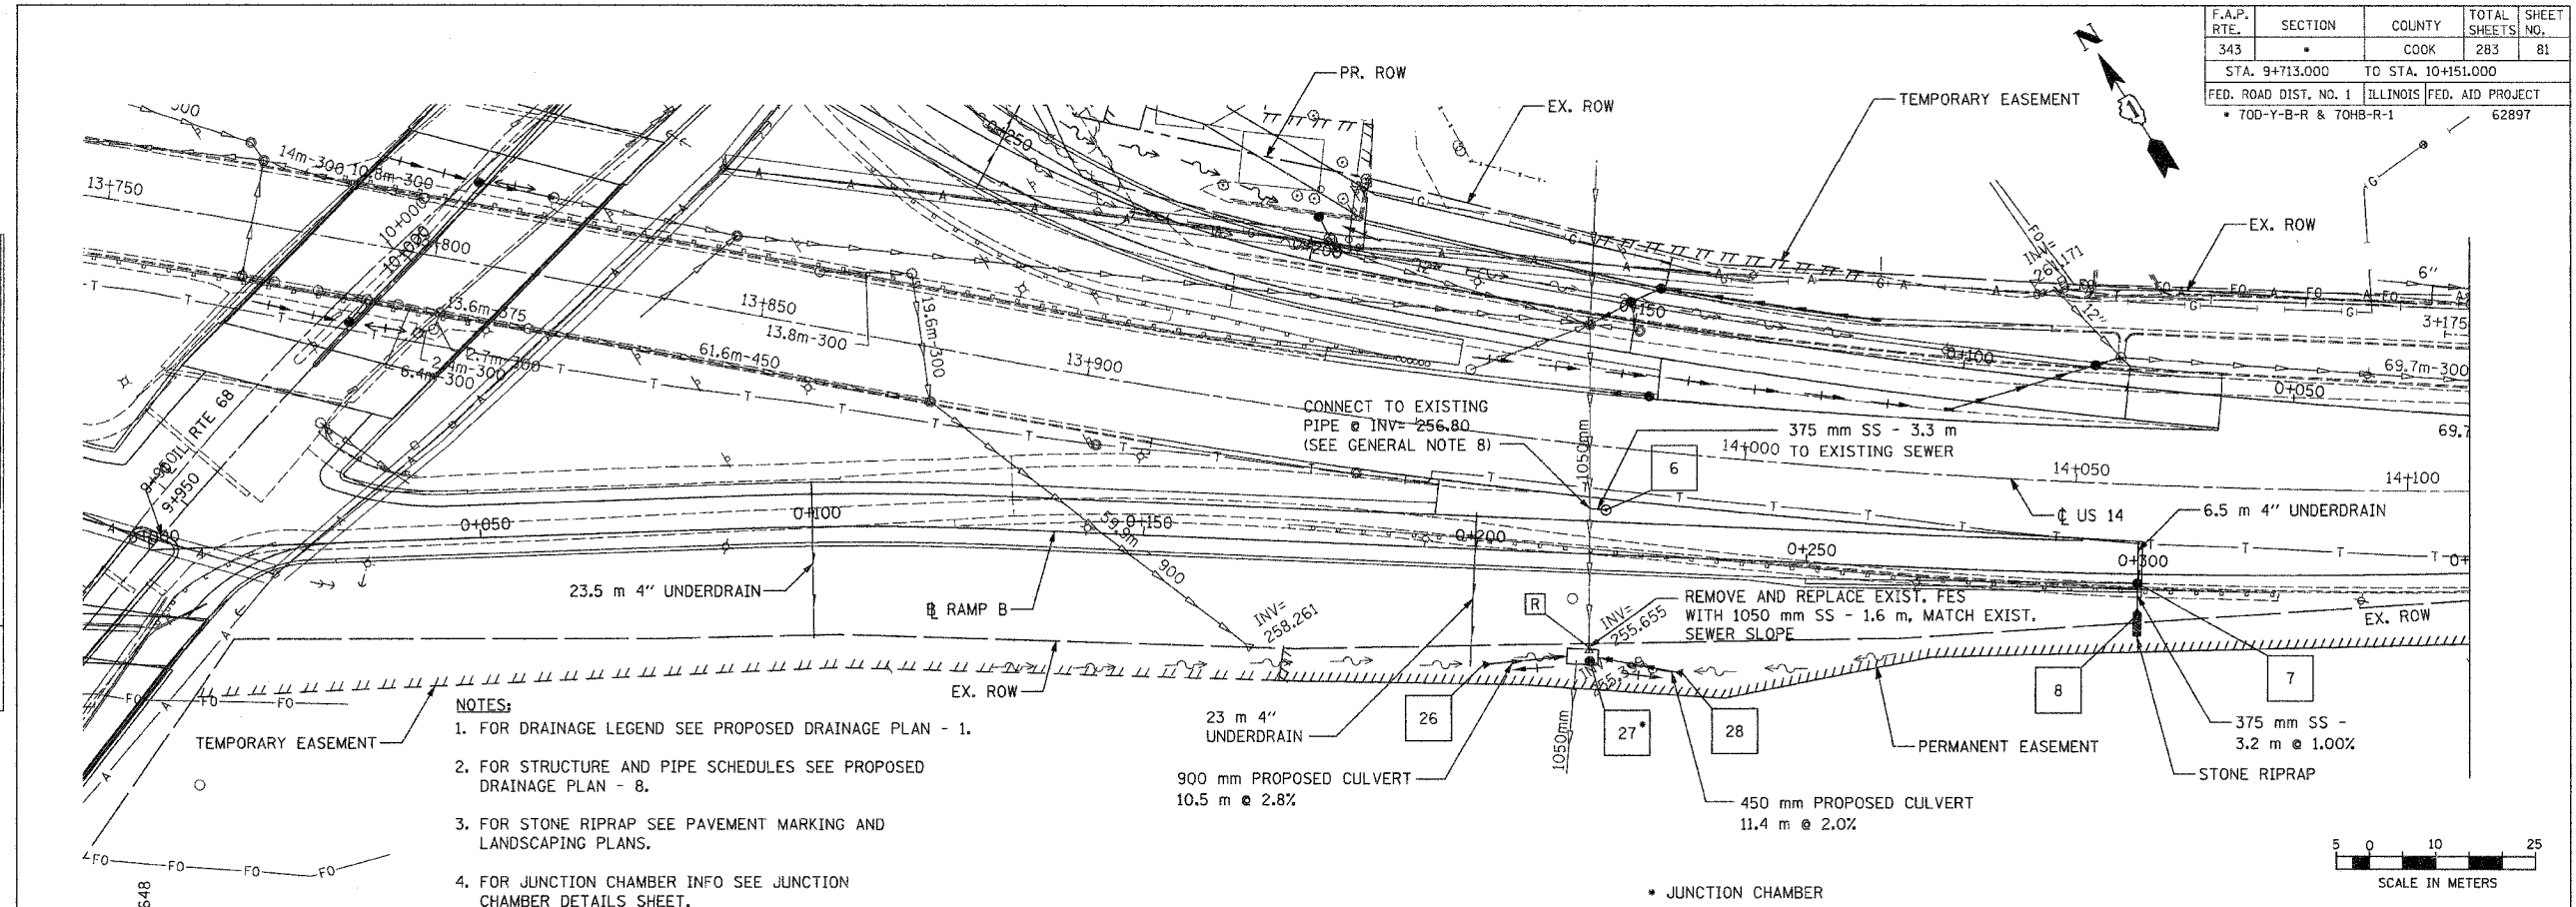

PLAN	DATE
SURVEYED	
PLOTTED	
ALIGNMENT CHECKED	
NO. _____	
CADD FILE NAME	

PROFILE	DATE
SURVEYED	
PLOTTED	
GRADES CHECKED	
NO. _____	
STRUCTURE NOTATIONS CHKD	

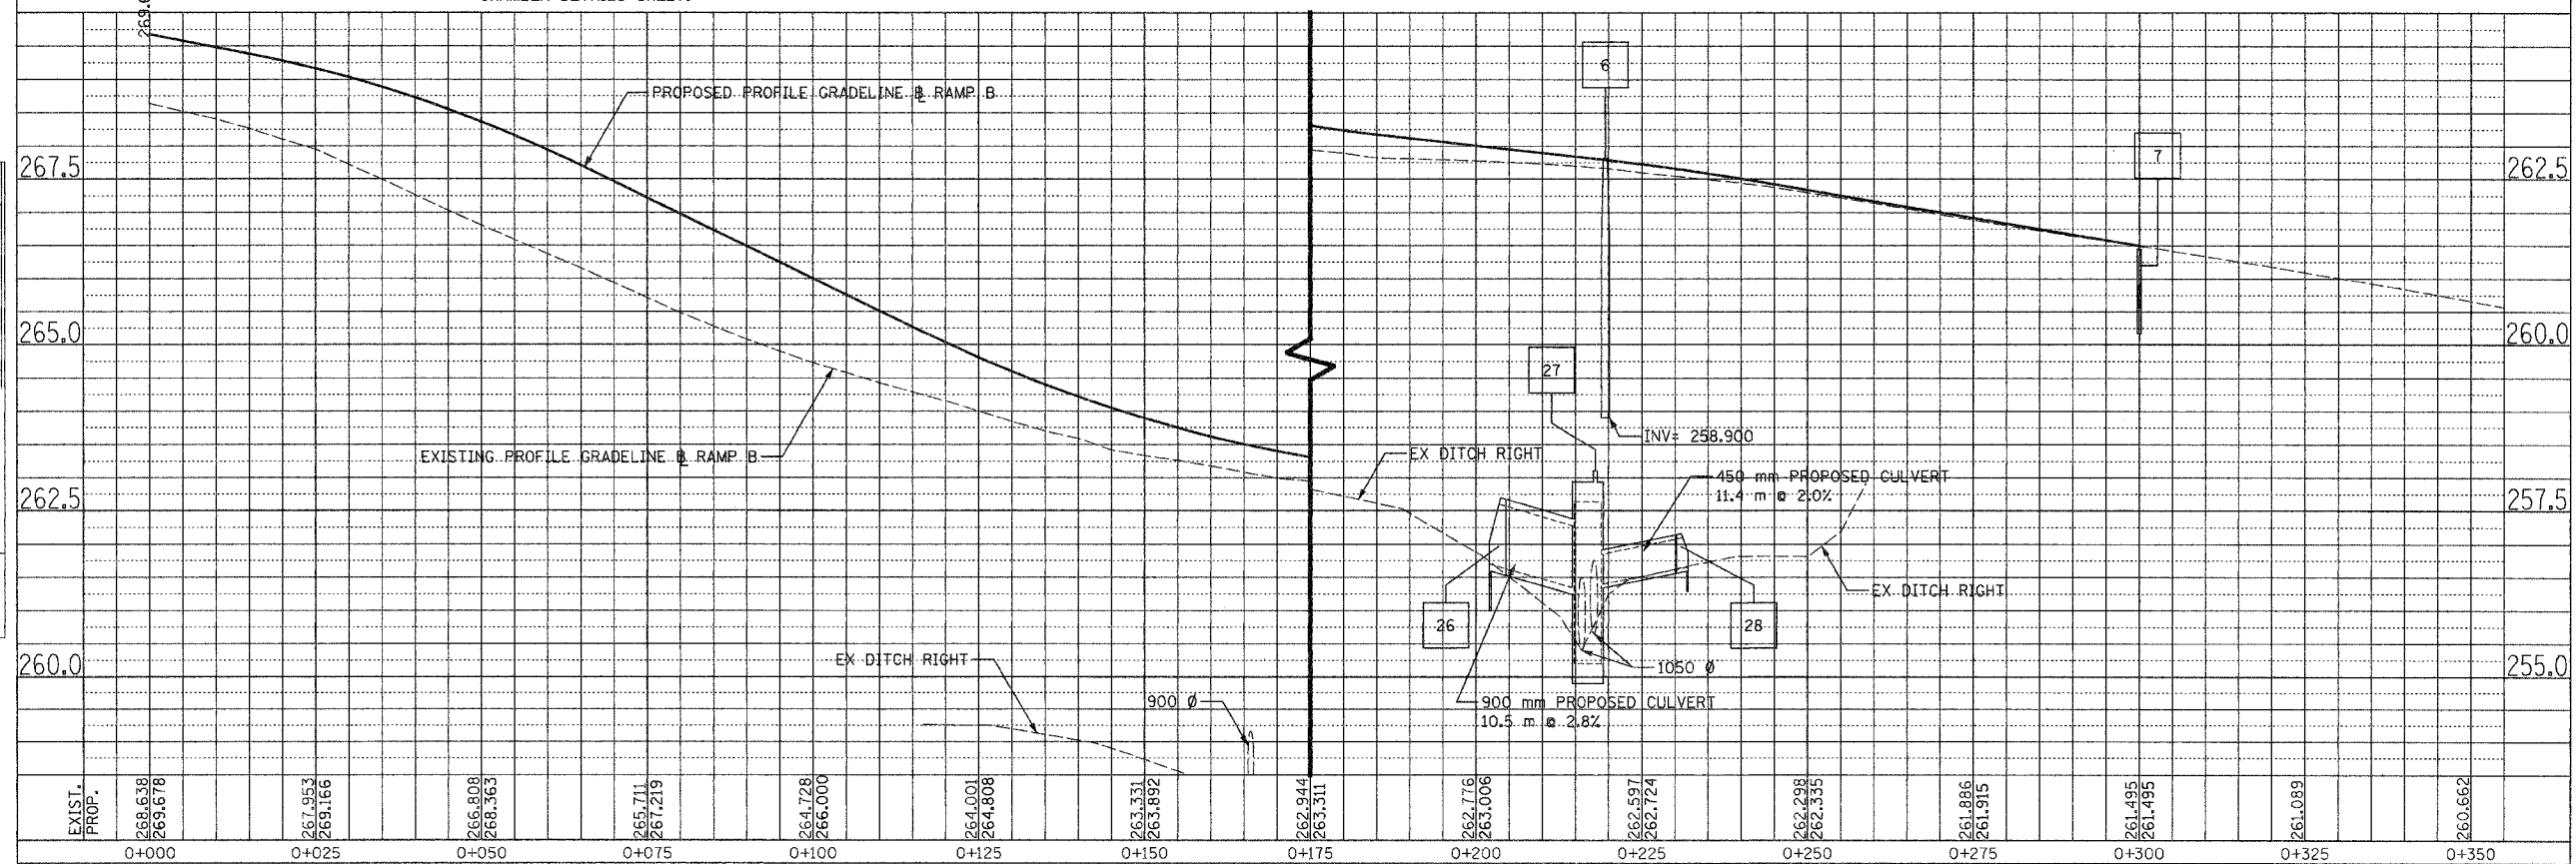

SCALE: H= 1:500, V=1:50 RAMP B-PROPOSED DRAINAGE PLAN - 5