



- NOTES:**
- FOR DRAINAGE LEGEND SEE PROPOSED DRAINAGE PLAN - 1.
 - FOR STRUCTURE AND PIPE SCHEDULES SEE PROPOSED DRAINAGE PLAN - 8.

F.A.P. RTE.	SECTION	COUNTY	TOTAL SHEETS	SHEET NO.
343	*	COOK	283	82
STA. 9+713.000		TO STA. 10+151.000		
FED. ROAD DIST. NO. 1		ILLINOIS FED. AID PROJECT		
* 70D-Y-B-R & 70HB-R-1		62897		

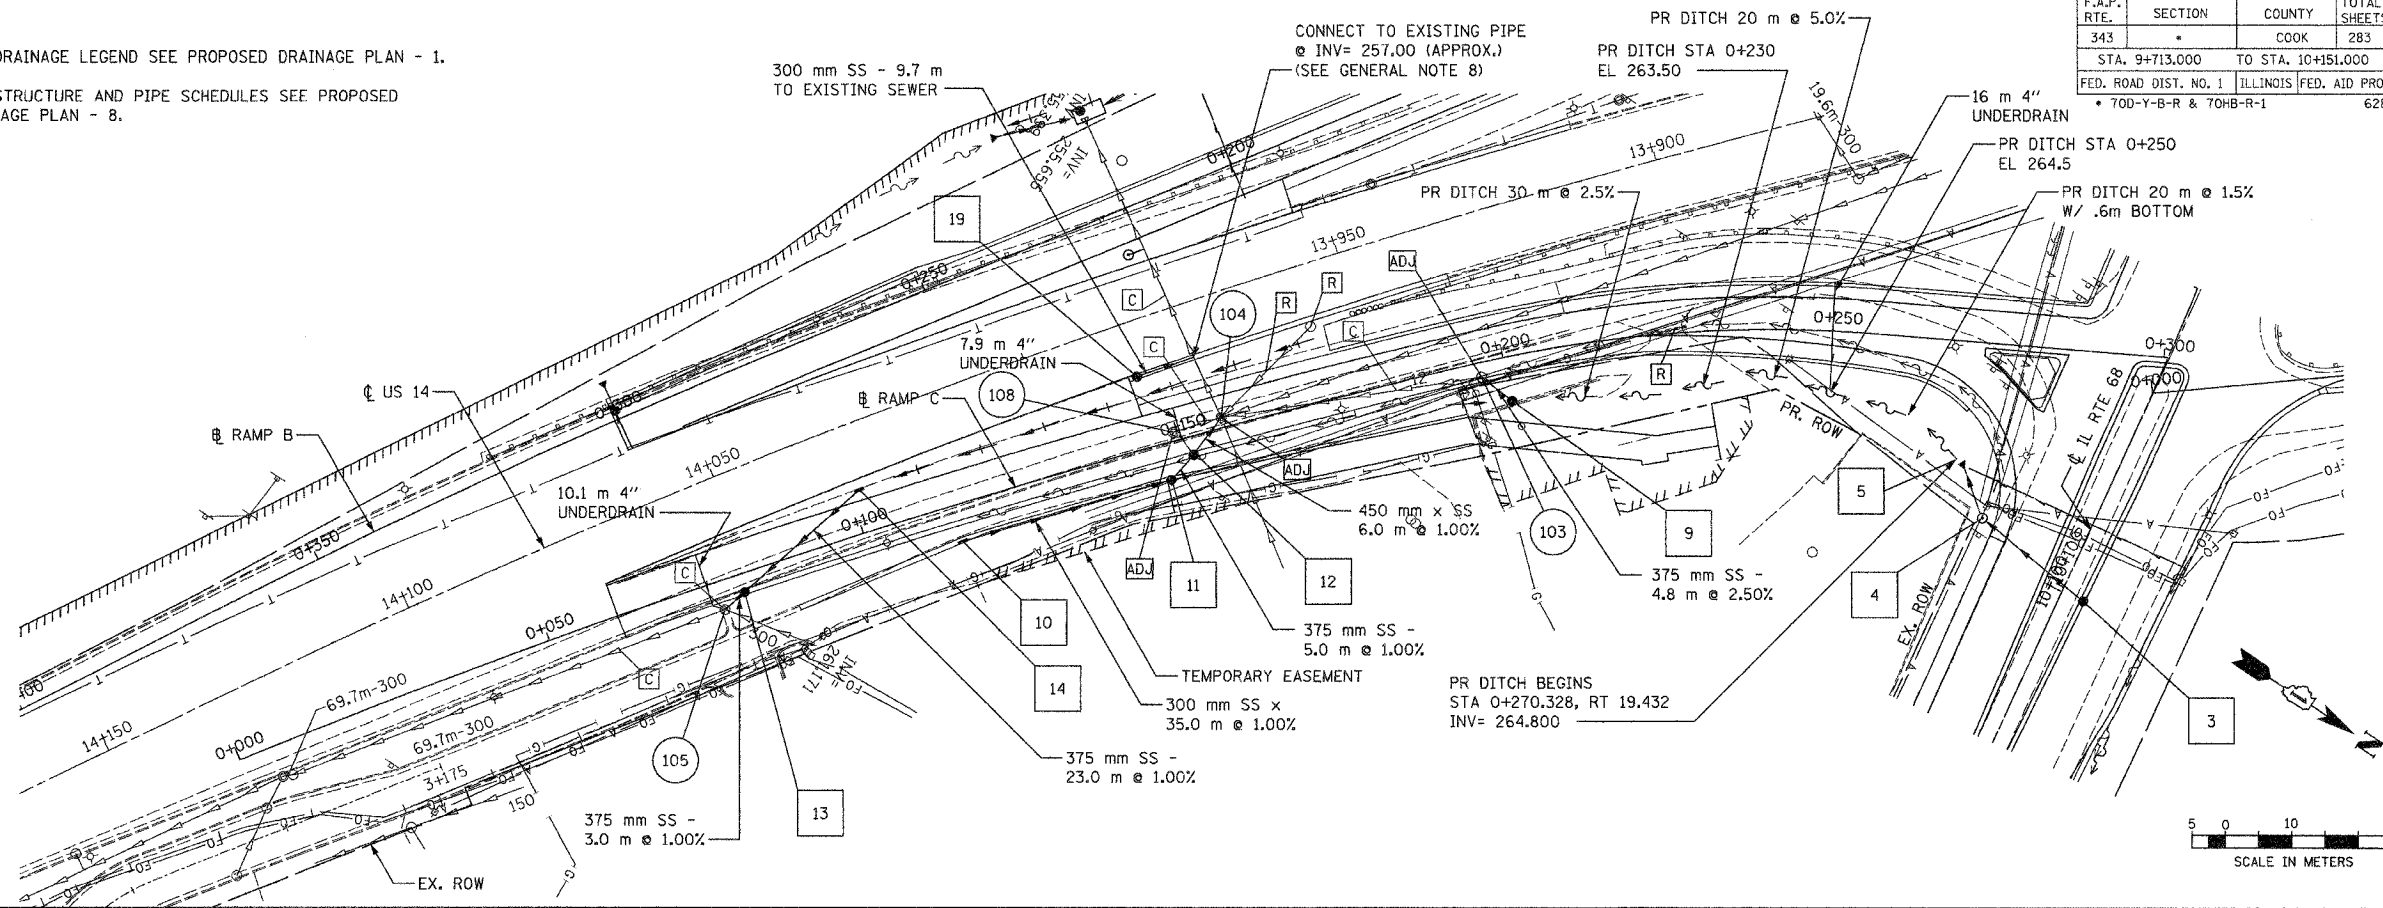

PLAN	DATE
SURVEYED	
PLOTTED	
ALIGNED	
CHECKED	
NO. _____	
CADD FILE NAME	

PROFILE	DATE
SURVEYED	
PLOTTED	
GRADES	
CHECKED	
NO. _____	
STRUCTURE NOTATIONS CHKD	

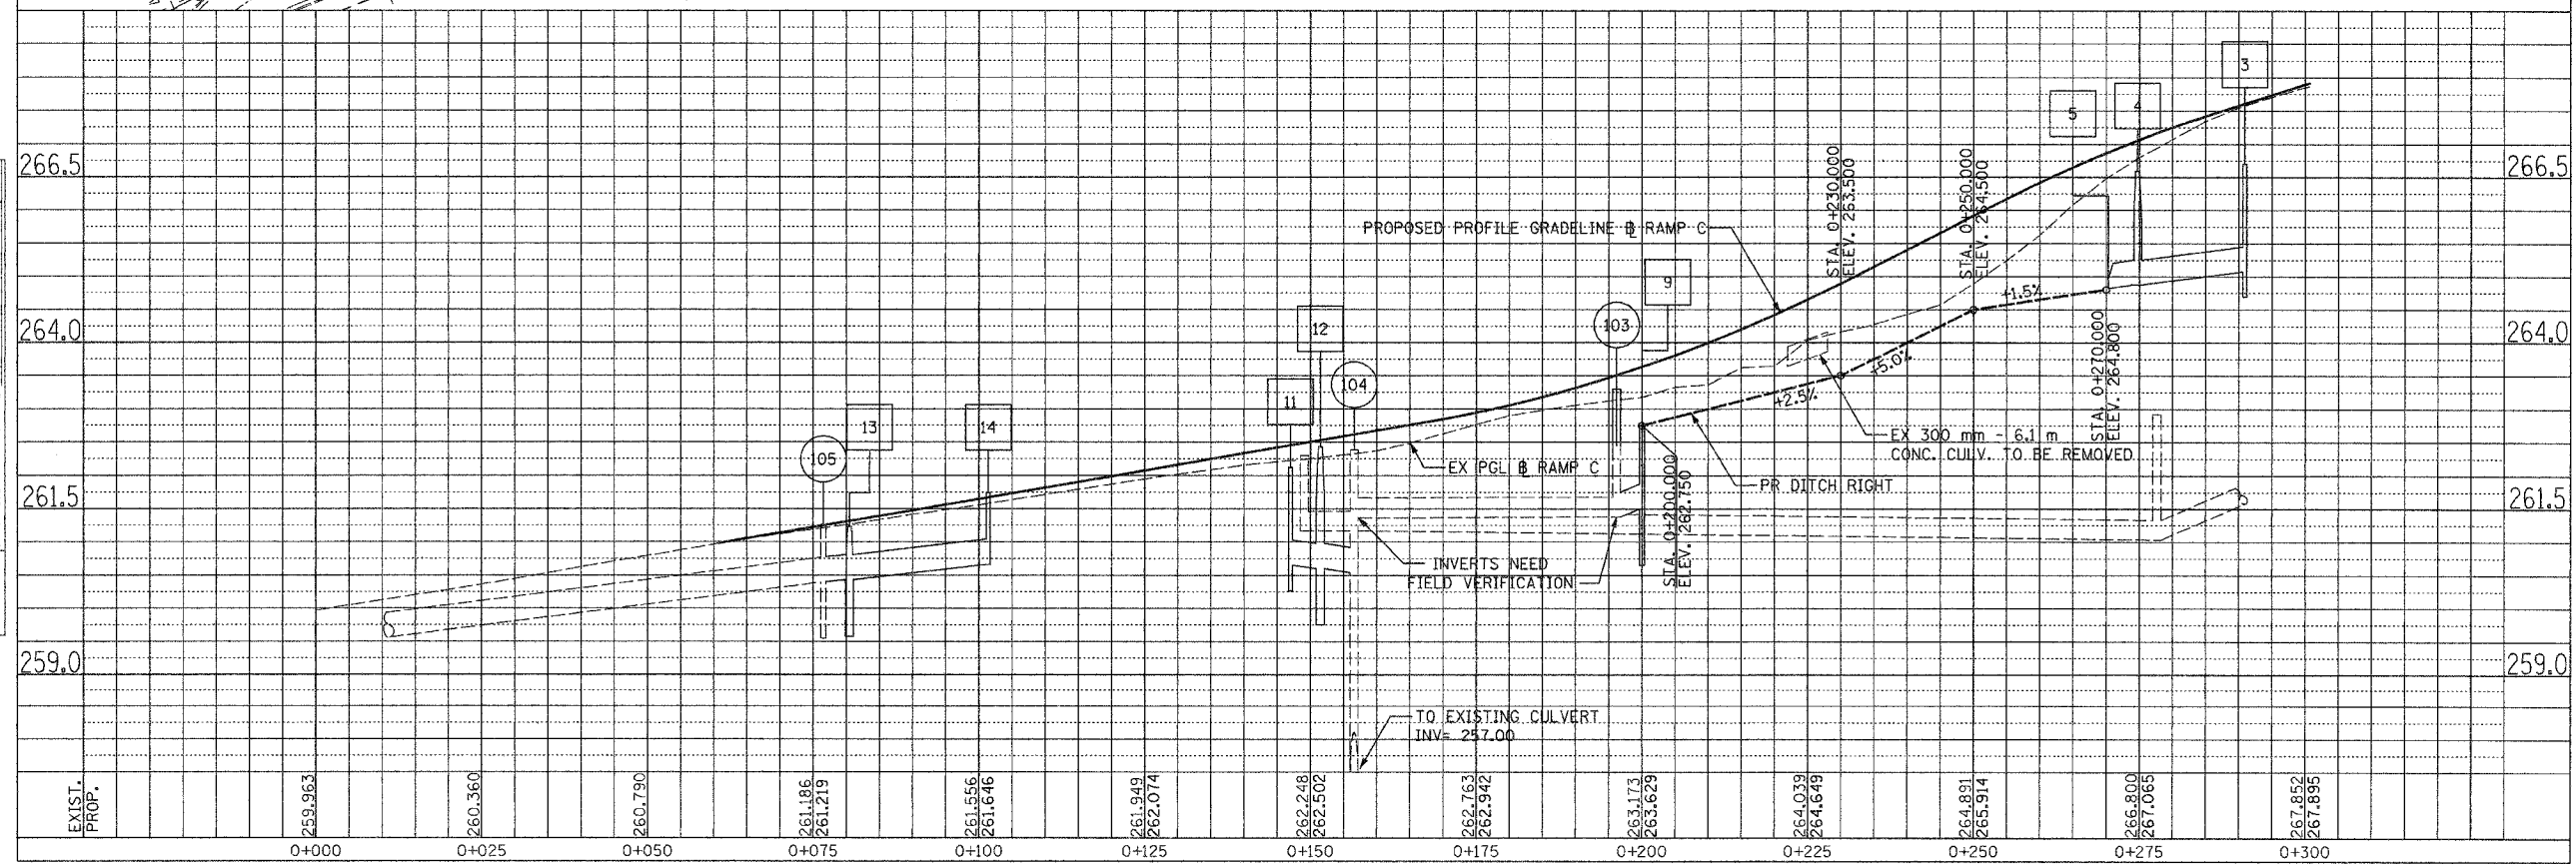

SCALE: H= 1:500, V=1:50

RAMP C-PROPOSED DRAINAGE PLAN - 6

11/28/2006 11:45:08
 C:\Users\jg\Documents\11282006\11282006.dwg