


F.A.P. RT.:	SECTION	COUNTY	TOTAL SHEETS	SHEET NO.
343	700-Y-B-R	COOK	283	157
STA.	TO STA.			
FED. ROAD DIST. NO.	ILLINOIS	FED. AID PROJECT		
CONTRACT NO. 62897				

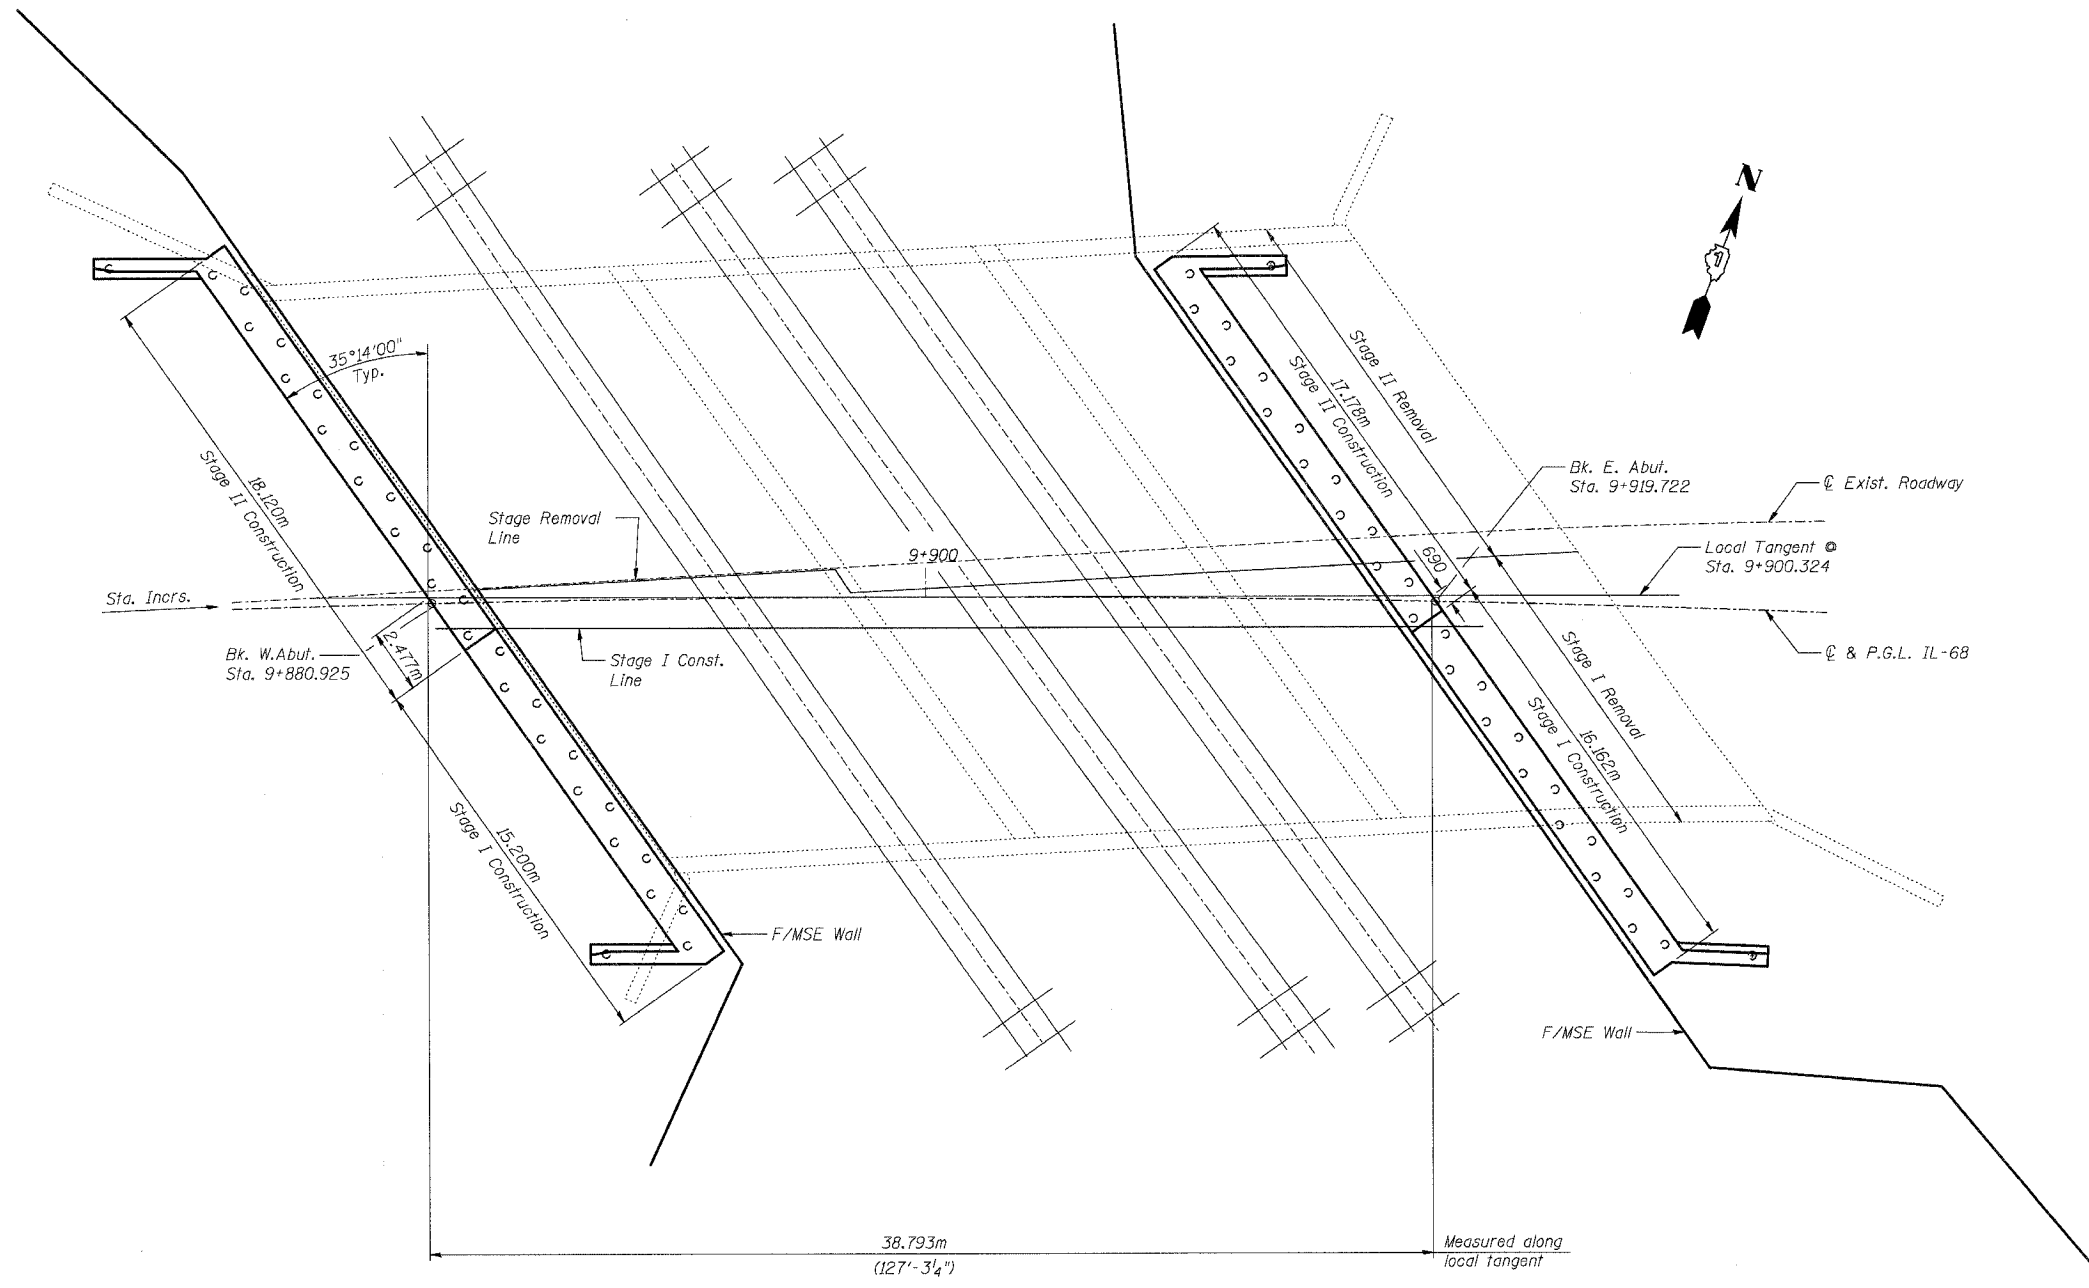

NOTE:
For Abutment pile layout,
see shfs. S-23 & S-26 of S-34.

PLAN

SHT. S-03 OF S-34

REVISIONS	
NAME	DATE

ILLINOIS DEPARTMENT OF TRANSPORTATION
IL ROUTE 68 OVER UPRR
F.A.P. ROUTE 343 SECTION 700-Y-B-R
COOK COUNTY STATION 9+900.324
STRUCTURE NO. 016-2732
FOUNDATION PLAN
DESIGNED: BTO DRAWN: BTO
DATE: 10/06 CHECKED: JAN CHECKED: JAN

11/15/06 10:54 AM 10/13/06 2:38:47 PM