


F.A.I. RTE.	SECTION	COUNTY	TOTAL SHEETS	SHEET NO.
39	141 / 201	*	46	16
STA. 1775+00 TO STA. 1796+00				
FED. ROAD DIST. NO. ILLINOIS			FED. AID PROJECT	
*OCLE / WINNEBAGO				

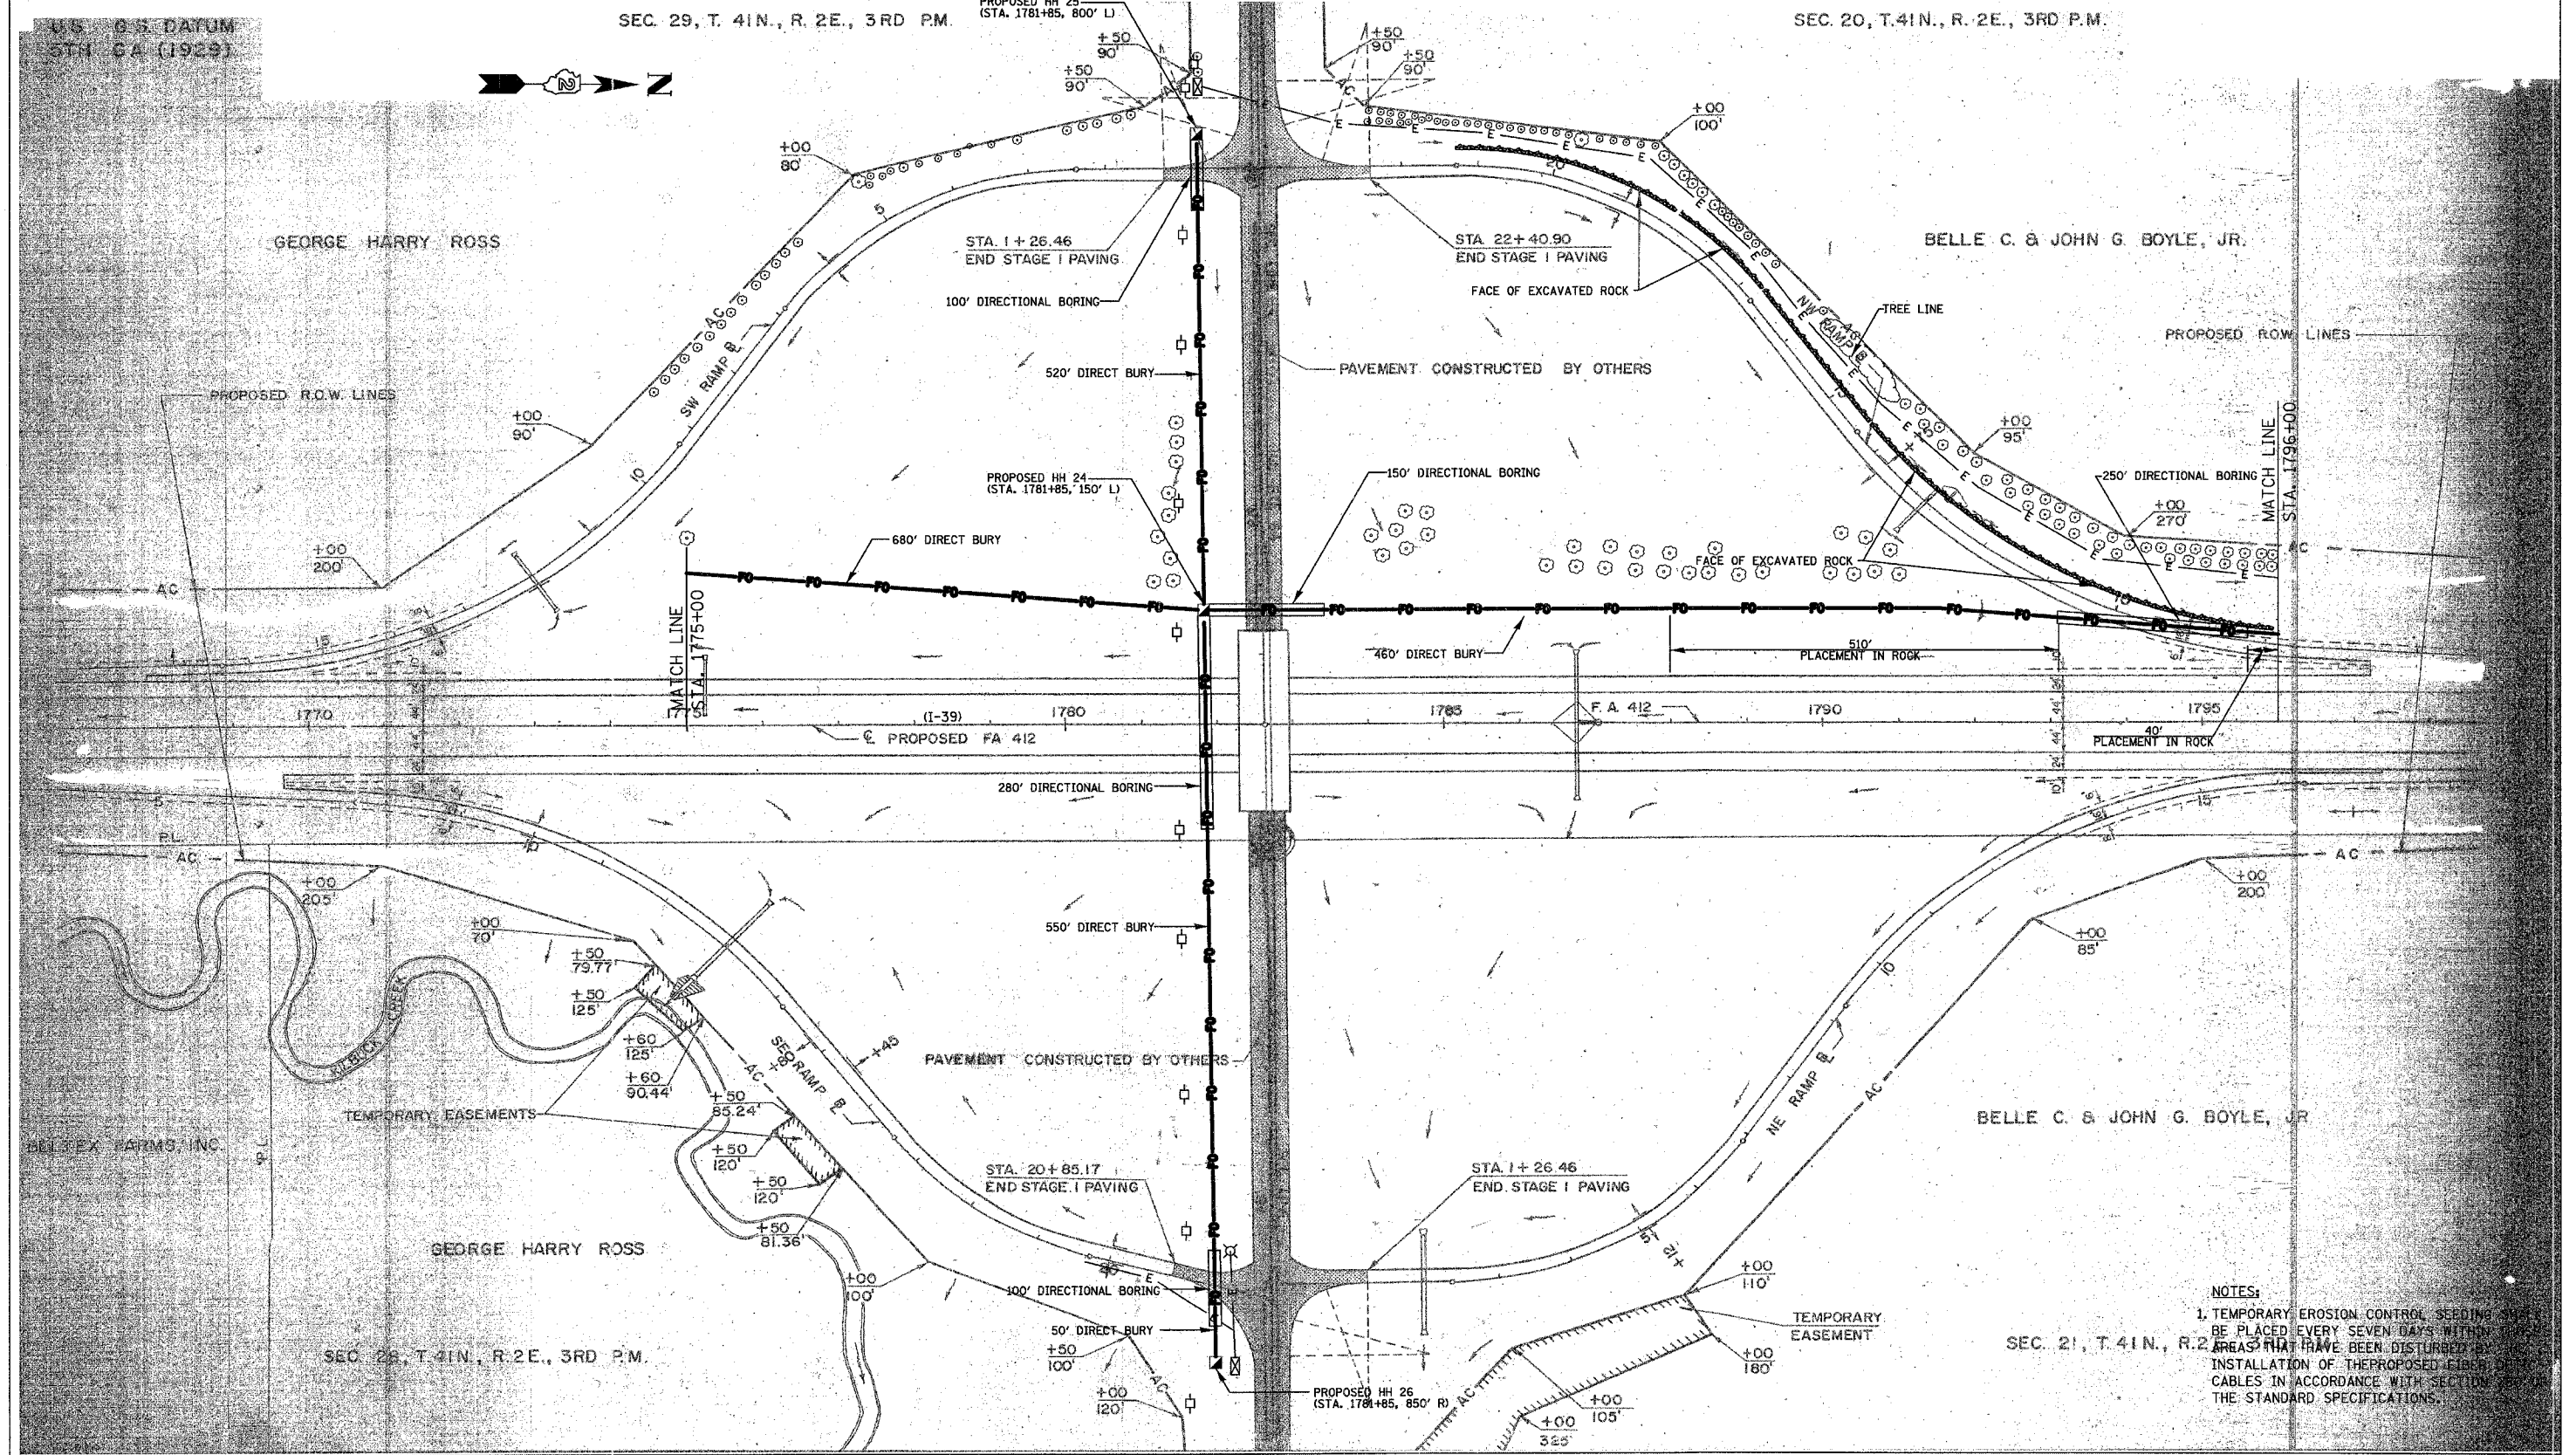

NOTES:  
 1. TEMPORARY EROSION CONTROL SEEDING SHALL BE PLACED EVERY SEVEN DAYS WITHIN AREAS THAT HAVE BEEN DISTURBED BY INSTALLATION OF THE PROPOSED FIBER CABLES IN ACCORDANCE WITH SECTION THE STANDARD SPECIFICATIONS.

PLOT DATE = 12/14/2008  
 FILE NAME = G:\ENR\08-6798-13\DOT\C\A\SHA\SH1016\FD.Plot\_16.dgn  
 USER = JLS  
 USER NAME = JLS