
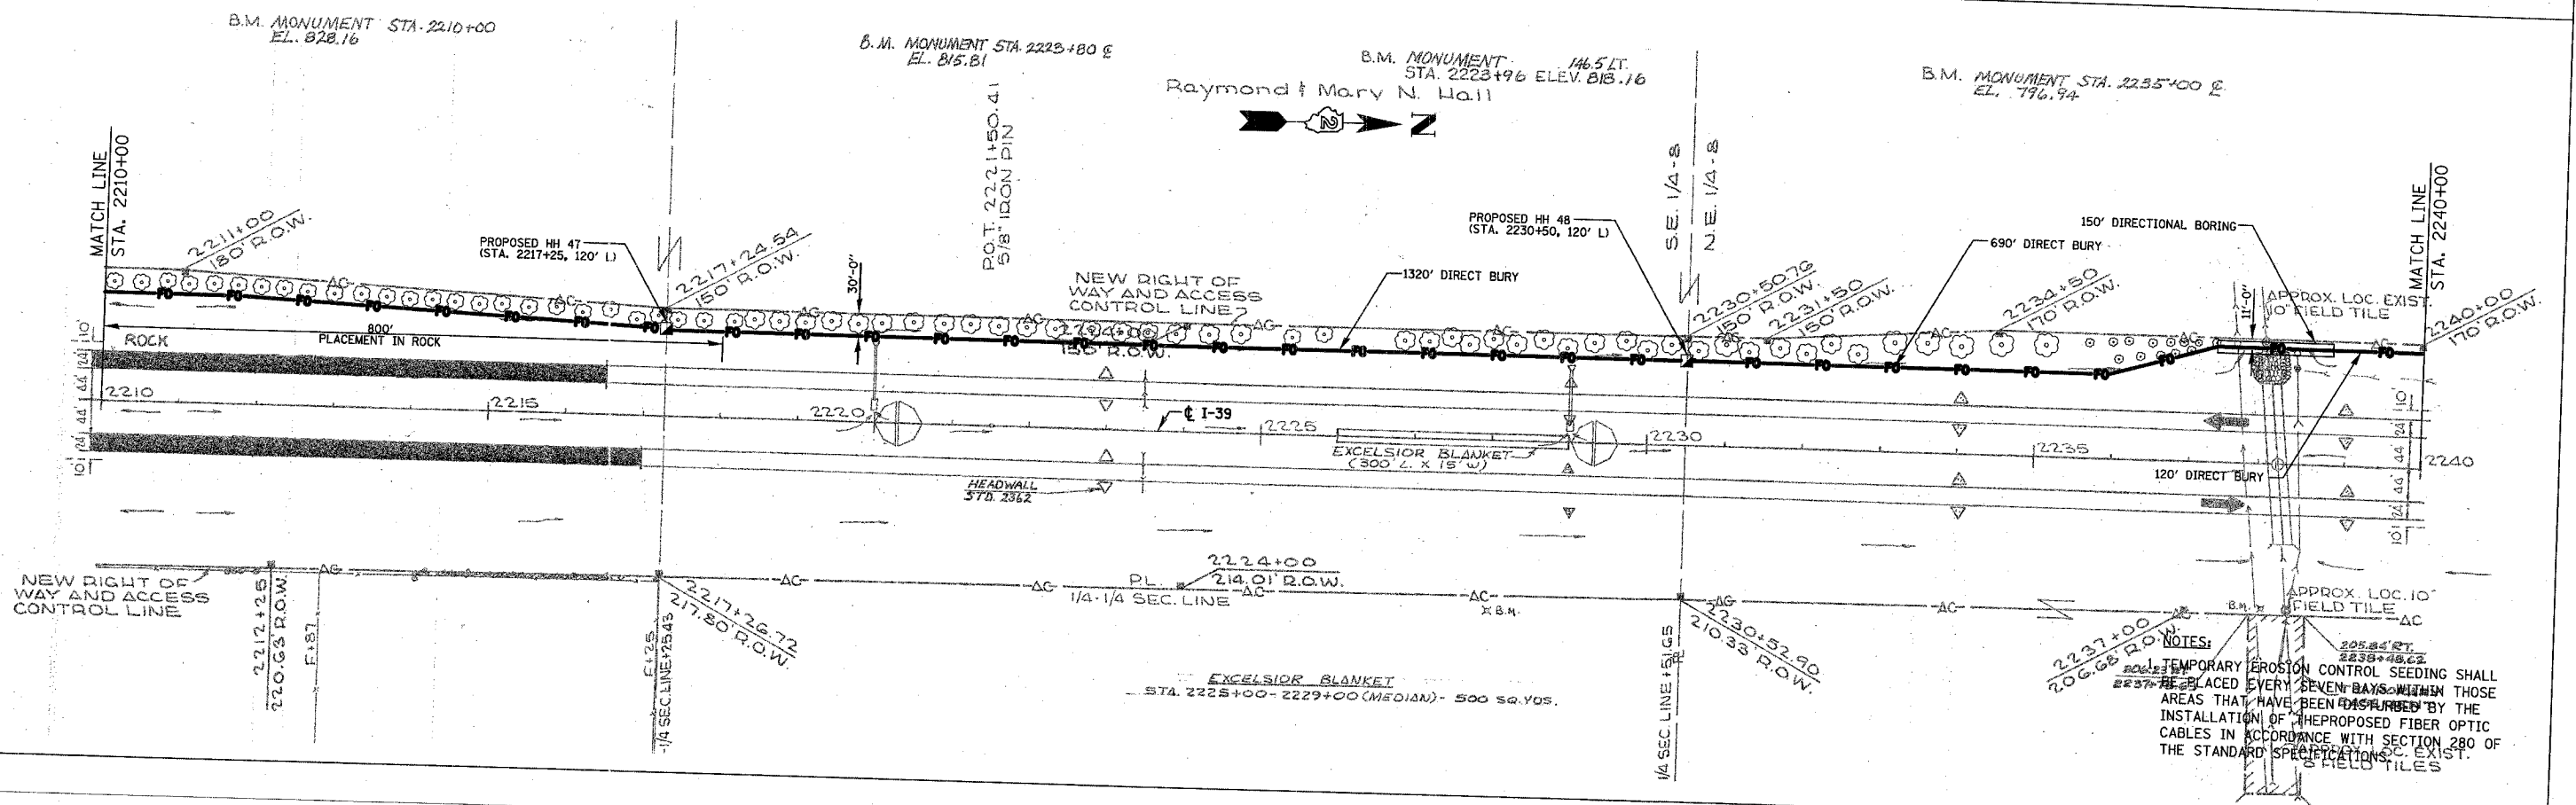


F.A.I. RTE.	SECTION	COUNTY	TOTAL SHEETS	SHEET NO.
39	141 / 201		46	24
STA. 2180+00		TO STA. 2240+00		
FED. ROAD DIST. NO.		ILLINOIS FED. AID PROJECT		
*OGLE / WINNEBAGO				

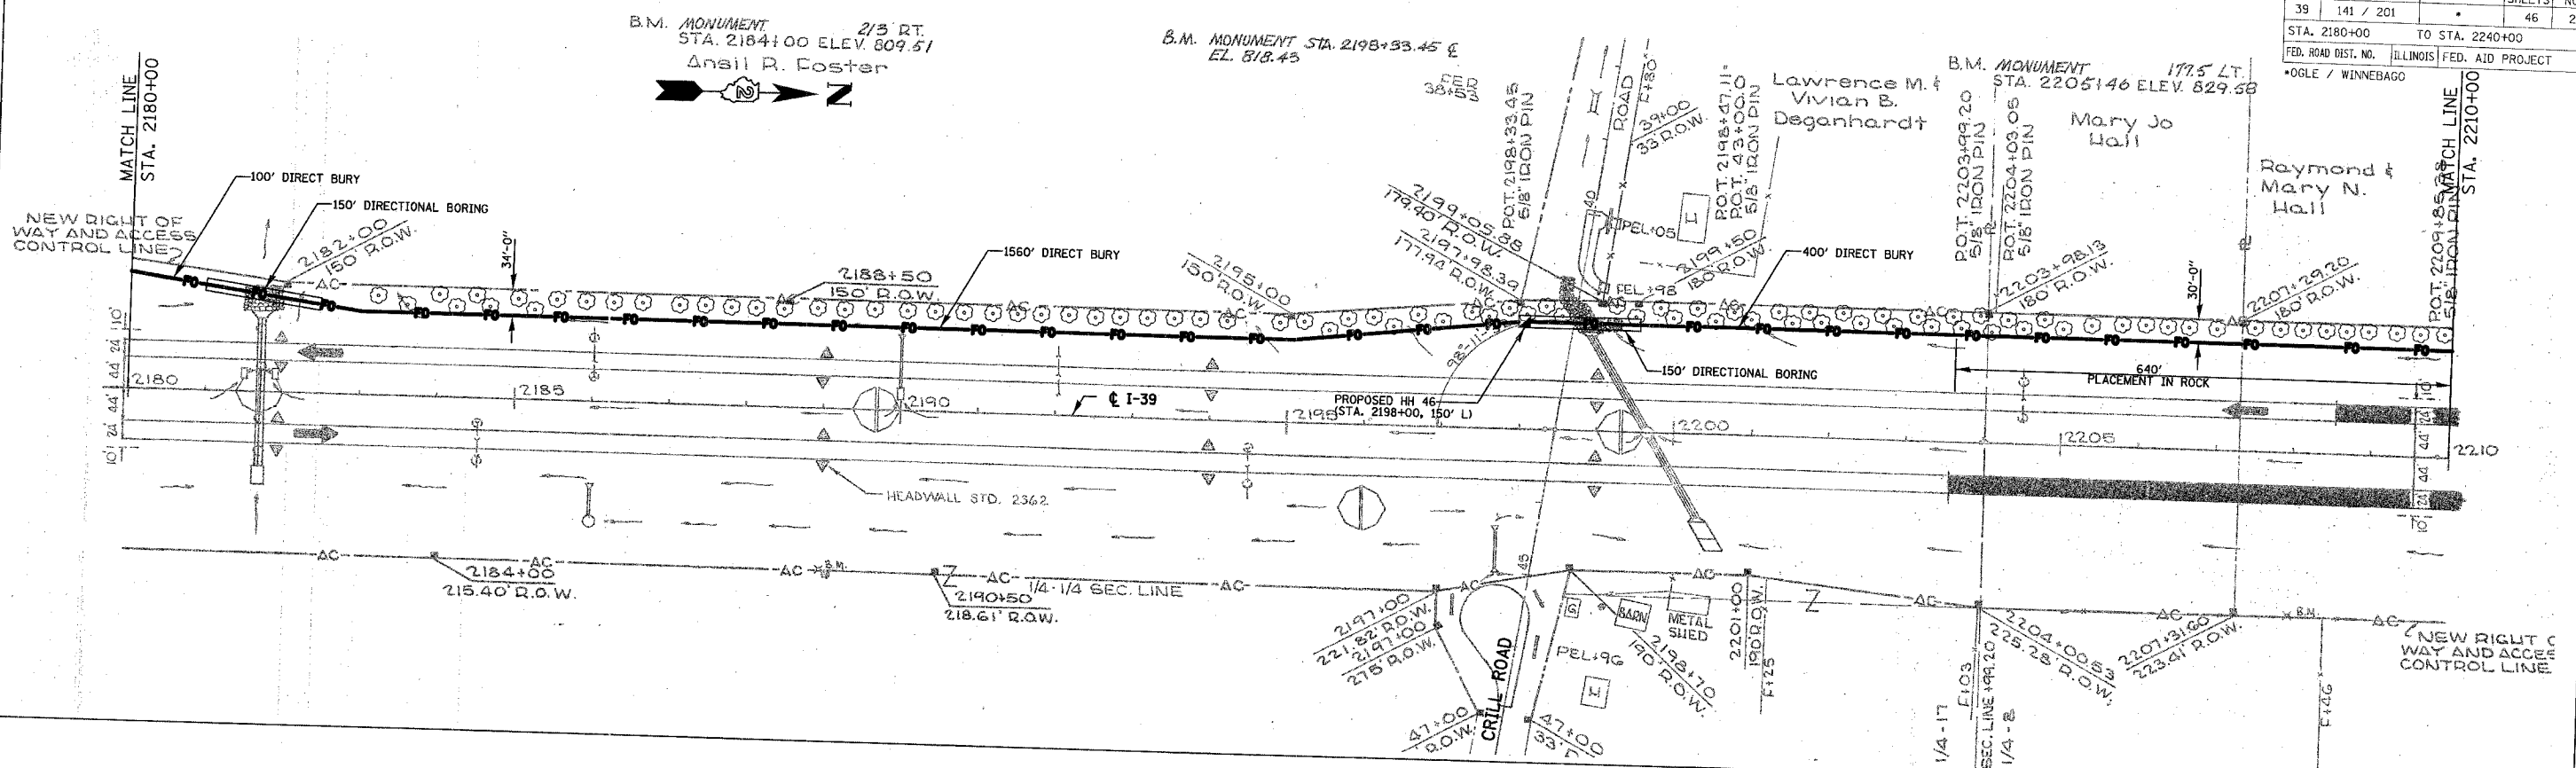

NOTES:  
1. TEMPORARY EROSION CONTROL SEEDING SHALL BE REPLACED EVERY SEVEN DAYS WITHIN THOSE AREAS THAT HAVE BEEN DISTURBED BY THE INSTALLATION OF THE PROPOSED FIBER OPTIC CABLES IN ACCORDANCE WITH SECTION 280 OF THE STANDARD SPECIFICATIONS, C. EXIST. 10" FIELD TILES

PLOT DATE = 12/14/2006  
FILE NAME = G:\ENGIN\68-6798-13\DOT\CV\AS\A\B\FR24\_F0\_P1\_18.dgn  
PLOT SCALE = #SCALE#  
USER NAME = #USER#