


CONTRACT NO. 66411				
F.A.S. RTE.	SECTION	COUNTY	TOTAL SHEETS	SHEET NO.
338	34 BR-1	IROQUOIS	37	11
STA. 1894+50.00		TO STA. 1901+99.00		
FED. ROAD DIST. NO. 3		ILLINOIS	FED. AID PROJECT	
P93-038-99				
D-93-014-04				

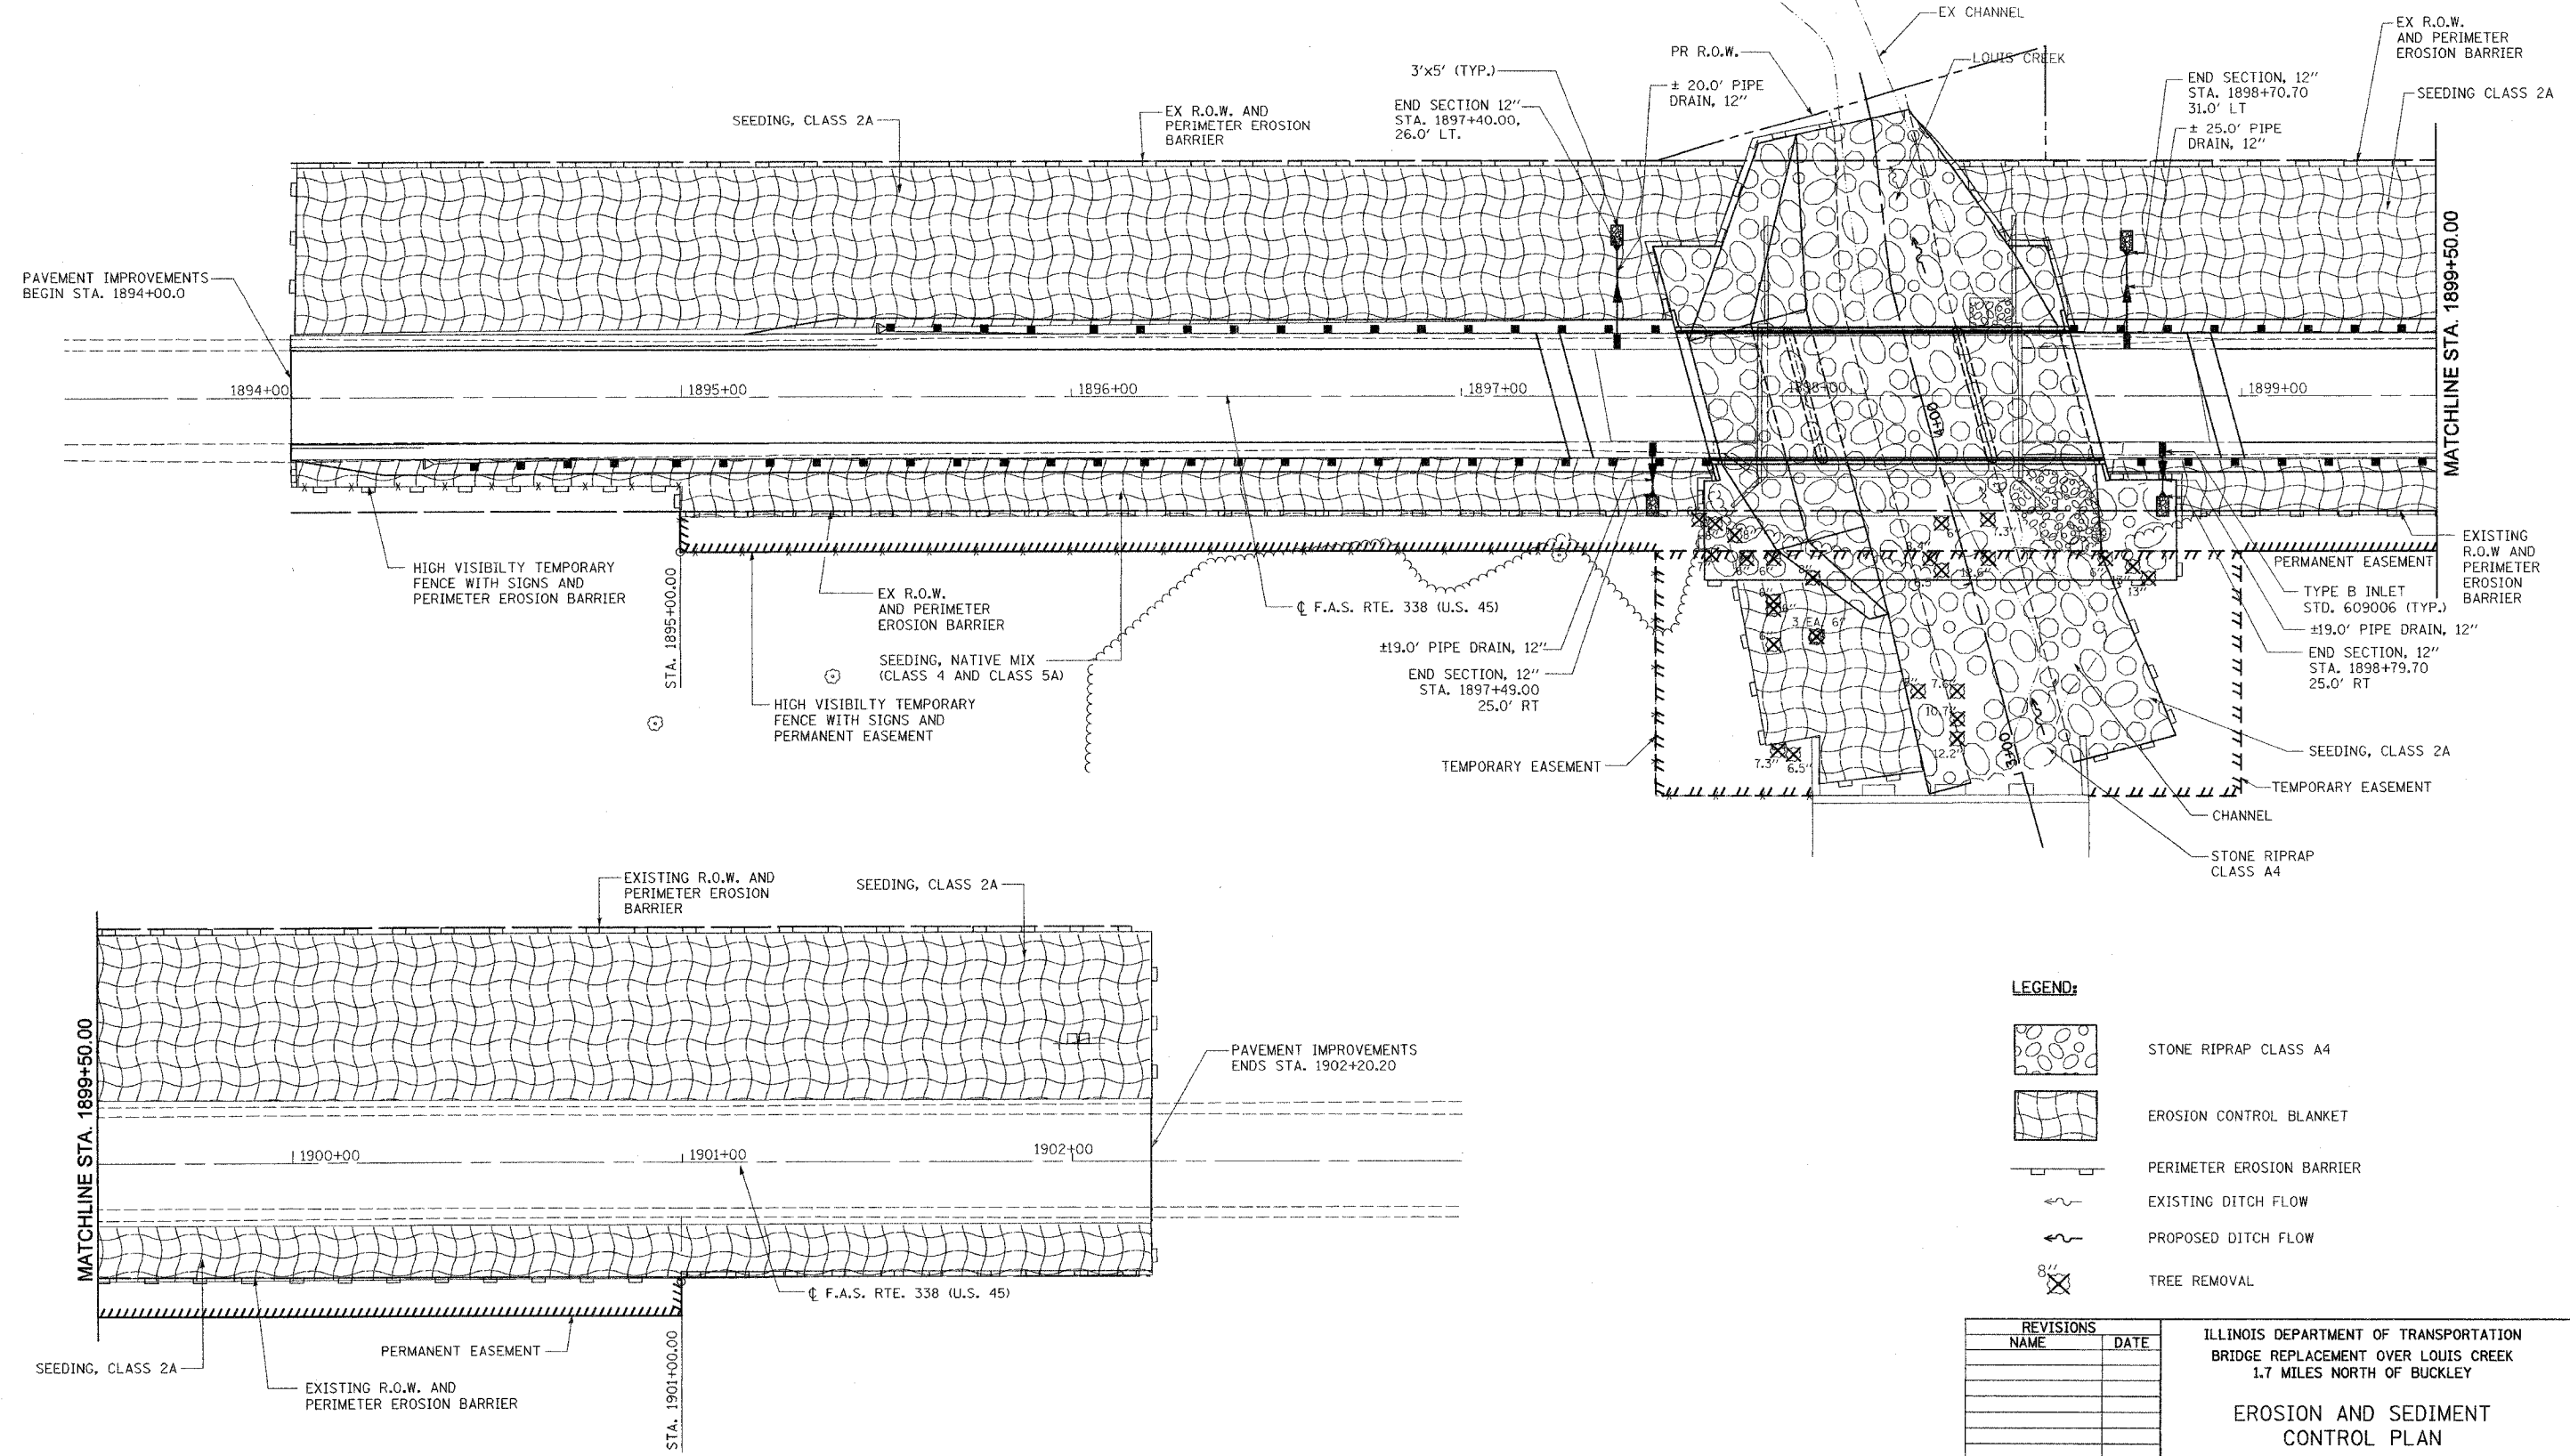

LEGEND:

	STONE RIPRAP CLASS A4
	EROSION CONTROL BLANKET
	PERIMETER EROSION BARRIER
	EXISTING DITCH FLOW
	PROPOSED DITCH FLOW
	TREE REMOVAL

REVISIONS	
NAME	DATE

ILLINOIS DEPARTMENT OF TRANSPORTATION
 BRIDGE REPLACEMENT OVER LOUIS CREEK
 1.7 MILES NORTH OF BUCKLEY

EROSION AND SEDIMENT CONTROL PLAN

SCALE: VERT. 1" = 20'
 HORIZ. 1" = 20'
 DATE OCTOBER, 2006

DRAWN BY J.S.
 CHECKED BY DR

SOODAN & ASSOCIATES INC.
 Architects, Engineers & Construction Consultants