


F.A.I. RTE.	SECTION	COUNTY	TOTAL SHEETS	SHEET NO.
80	132,47-4)RA-2	GRUNDY	19	9
FED. ROAD DIST. NO.		ILLINOIS	STATE AID PROJECT	

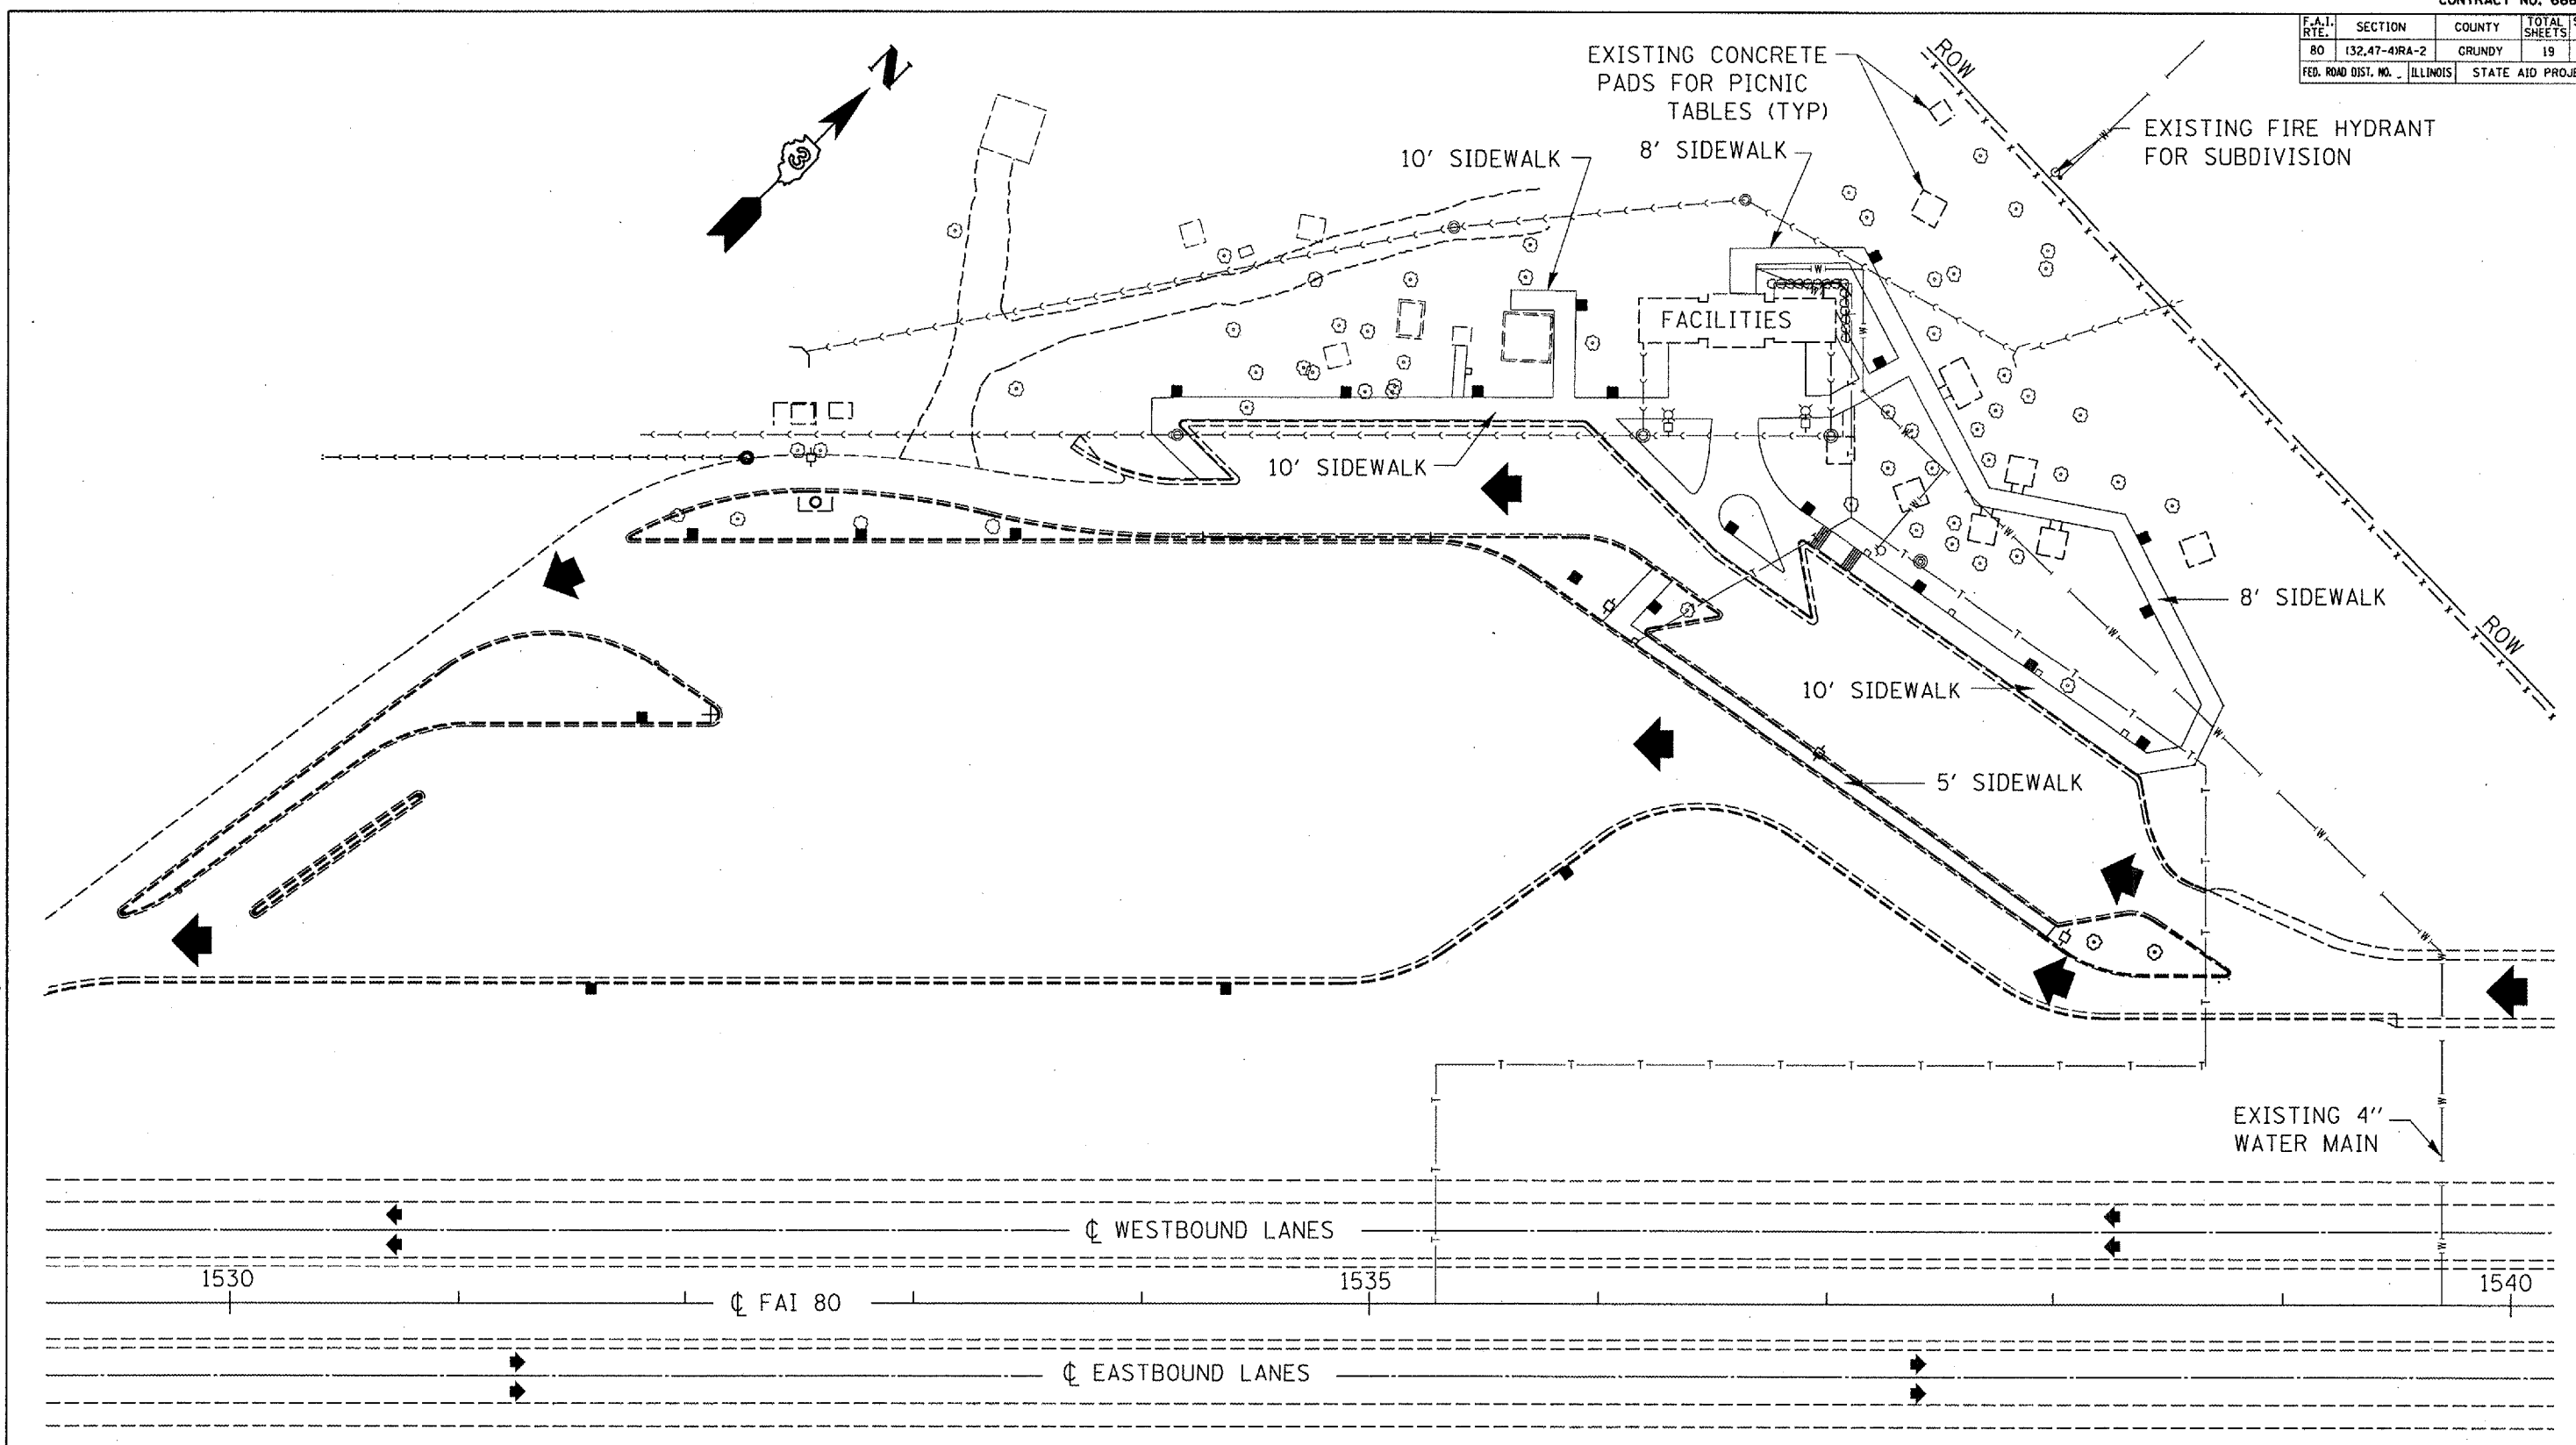

DATE: 10/12/2006  
C:/projects/rest area/three rivers/details.dgn

# PLAN

REVISIONS	
NAME	DATE

ILLINOIS DEPARTMENT OF TRANSPORTATION  
**GENERAL SITE PLAN**  
**WESTBOUND REST AREA**  
 F.A.I. ROUTE 80  
 SECTION (32,47-4)RA-2  
 GRUNDY COUNTY