

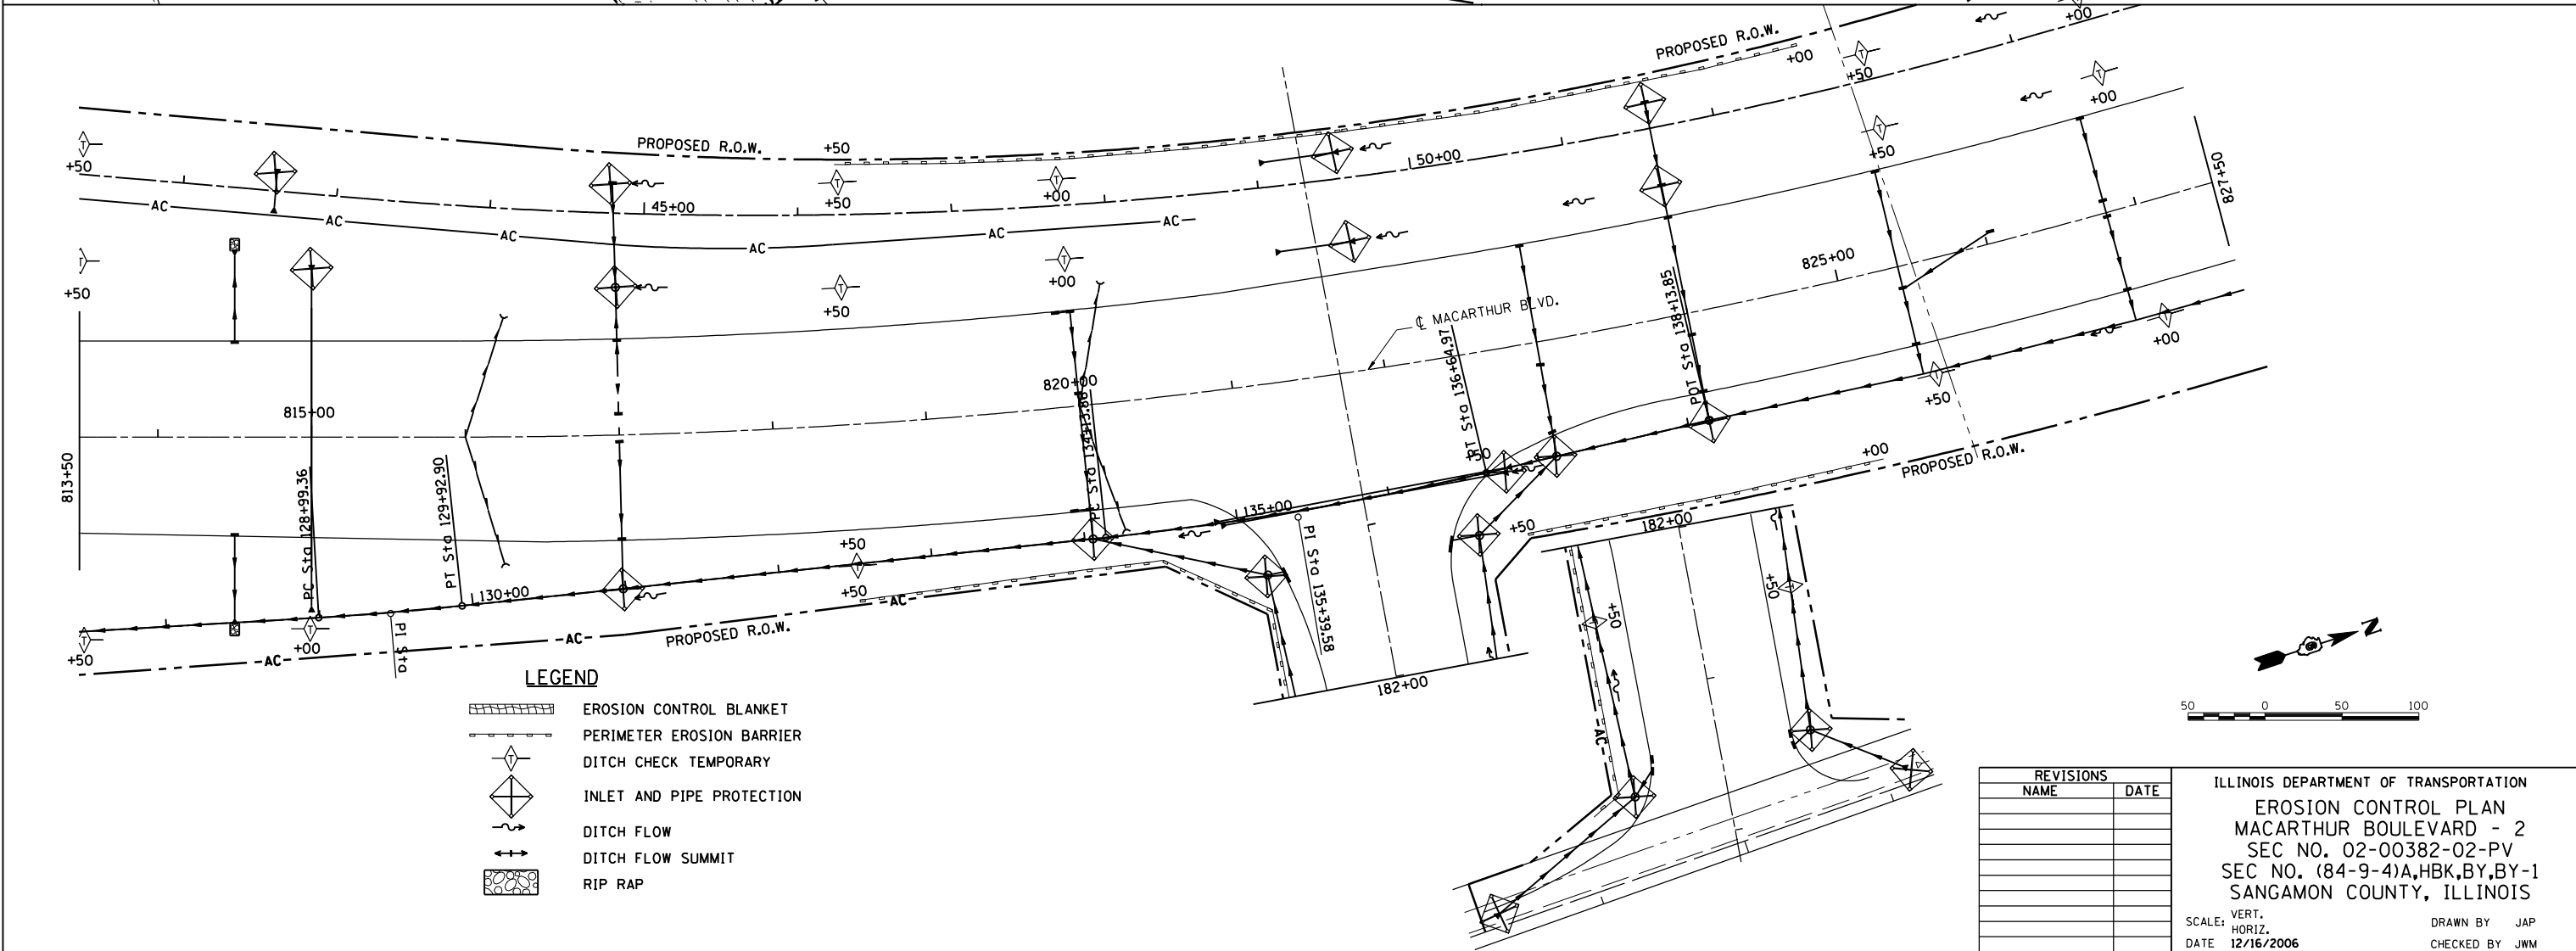


FAU ROUTE	SECTION	COUNTY	TOTAL SHEETS	SHEET NO.
8071	*	SANGAMON	559	145
STA.	TO STA.			
(84-9-4)A, HBK, BY, BY-1	*02-00382-02-PV			

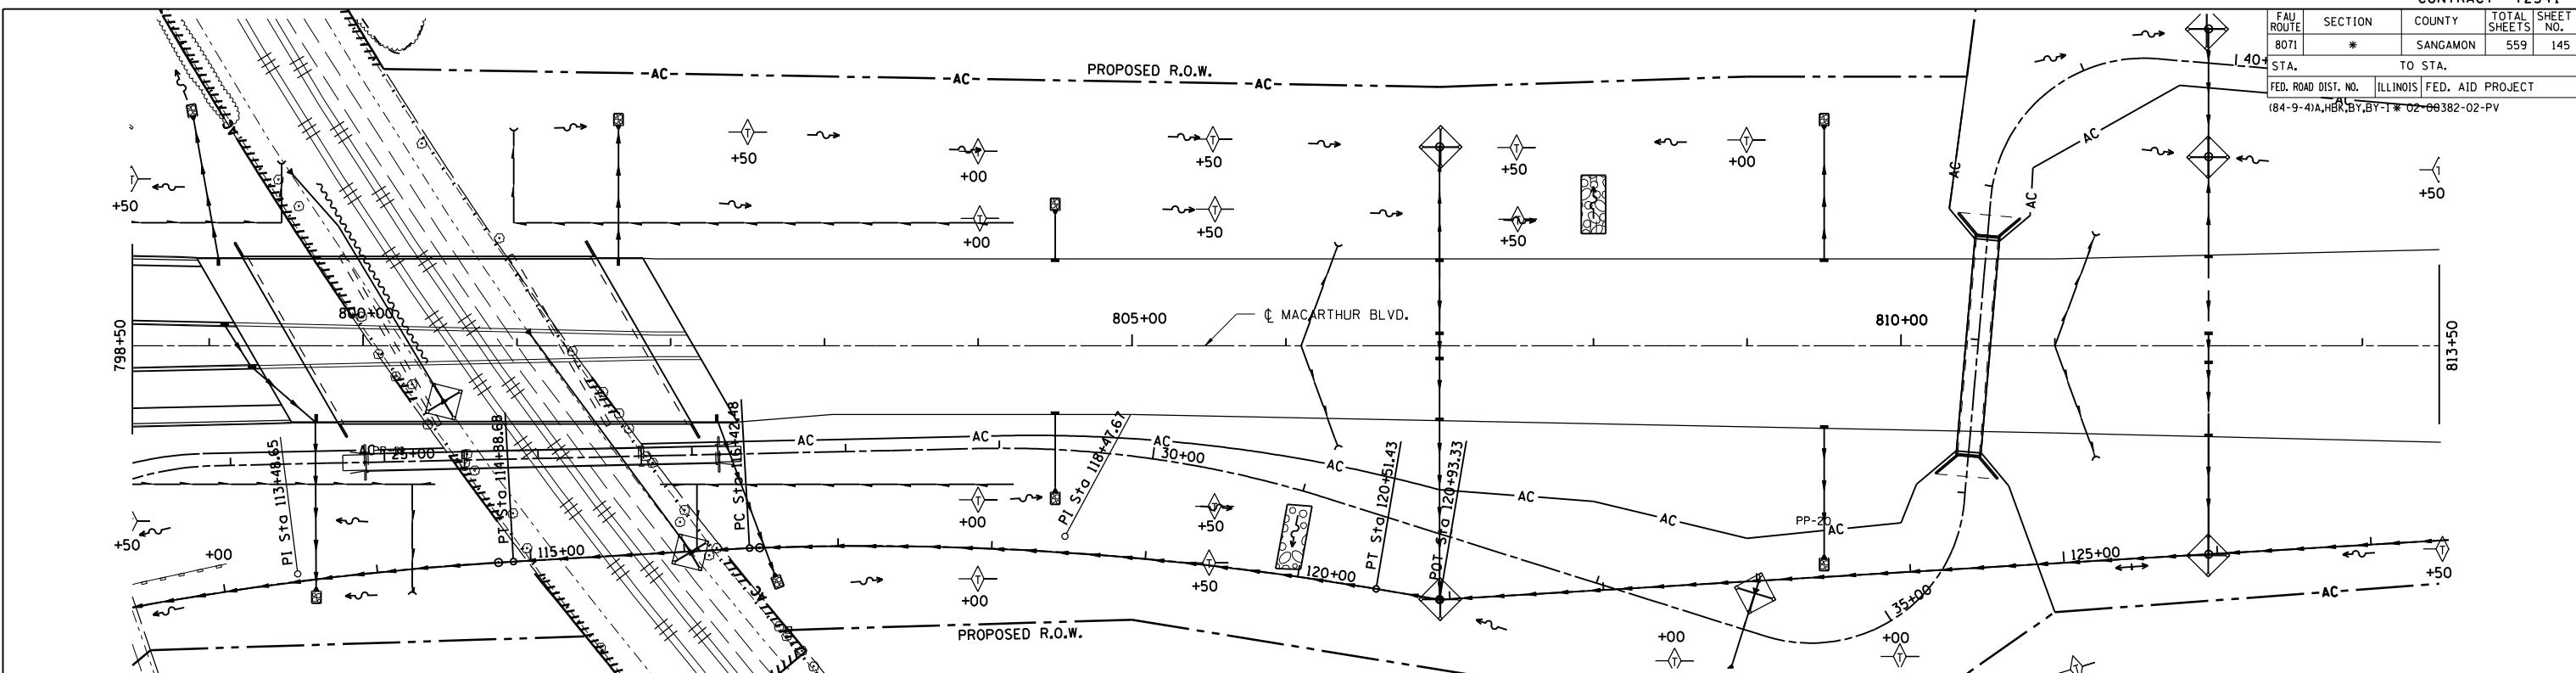

- LEGEND**
- EROSION CONTROL BLANKET
  - PERIMETER EROSION BARRIER
  - DITCH CHECK TEMPORARY
  - INLET AND PIPE PROTECTION
  - DITCH FLOW
  - DITCH FLOW SUMMIT
  - RIP RAP

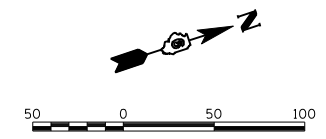

REVISIONS	
NAME	DATE

ILLINOIS DEPARTMENT OF TRANSPORTATION  
 EROSION CONTROL PLAN  
 MACARTHUR BOULEVARD - 2  
 SEC NO. 02-00382-02-PV  
 SEC NO. (84-9-4)A, HBK, BY, BY-1  
 SANGAMON COUNTY, ILLINOIS

SCALE: VERT. \_\_\_\_\_  
 HORIZ. \_\_\_\_\_  
 DATE: 12/16/2006

DRAWN BY: JAP  
 CHECKED BY: JWM



12/16/2006 \$FILES  
 LAYOUT CLG 08/05/06  
 DRAWN CLG 02/05/06  
 REVIEWED JMW/JMW 02/05/06