

F.A.P. RTE.	SECTION	COUNTY	TOTAL SHEETS	SHEET NO.
753	139B-1	SANGAMON	39	1
FED. ROAD DIST. NO.		ILLINOIS	FED. AID PROJECT	

73 jobs
-42 sheets

STATE OF ILLINOIS
DEPARTMENT OF TRANSPORTATION
DIVISION OF HIGHWAYS
**PROPOSED
HIGHWAY PLANS**

F.A.P. ROUTE 753 (IL RTE 104)
SECTION 139B-1
PROJECT: F-0753(030)
BRIDGE REPLACEMENT
SANGAMON COUNTY
C - 96-503-08

D-96-558-02




INDEX OF SHEETS

- 1 COVER SHEET
- 2 GENERAL NOTES & HIGHWAY STANDARDS
- 3-3C SUMMARY OF QUANTITIES
- 4 EXISTING TYPICAL SECTION
- 5 PROPOSED TYPICAL SECTIONS
- 6 SCHEDULE OF QUANTITIES
- 7 PLAN AND PROFILE SHEET
- 8-9 STAGE CONSTRUCTION PLANS
- 10-14 STORM WATER POLLUTION PREVENTION PLAN
- 15-21 PROPOSED CULVERT PLANS
- 22-26 ROADWAY DETAILS
- 27 TEMP. TRAFFIC SIGNAL LOOP DETAILS
- 28-37 ROADWAY CROSS SECTIONS
- 38-39 CHANNEL CROSS SECTIONS

ROADWAY CLASSIFICATION


F.A.P. 753 (IL 104) - MINOR ARTERIAL
ADT 2700 (2001) - MU 7%
CRS 9.0 - RESURFACED 2002

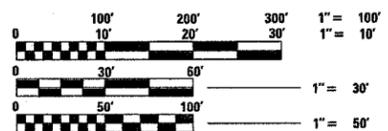

SCALES
PLAN 1" = 50'
PROFILE HORIZ. 1" = 50'
PROFILE VERT. 1" = 5'
CROSS SECTIONS 1" = 10'
1" = 5'

FULL SIZE PLANS HAVE BEEN PREPARED USING STANDARD ENGINEERING SCALES. REDUCED SIZED PLANS WILL NOT CONFORM TO STANDARD SCALES, IN MAKING MEASUREMENTS ON REDUCED PLANS, THE ABOVE SCALES MAY BE USED.

FOR UNDERGROUND UTILITY LOCATIONS CALL J.U.L.T.E. TOLL FREE 1-800-892-0123 TALKINGTON TOWNSHIP

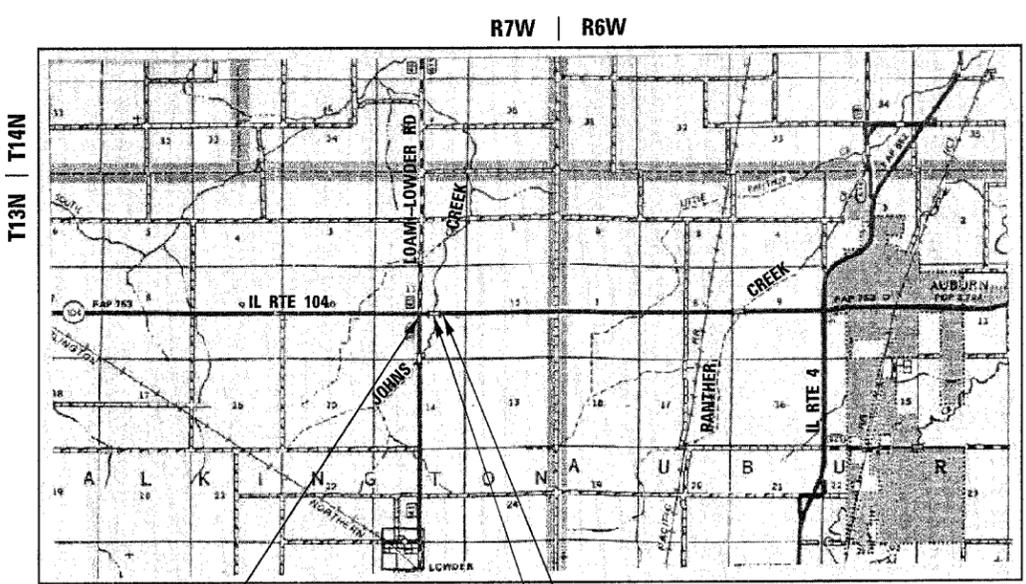

PROJECT BEGINS
STA. 227 + 50.00

PROJECT ENDS
STA. 235 + 50.00

SN 084-2507
STA. 231 + 81.00
PCBC TRIPLE
10' SPAN x 11' RISE



GROSS AND NET LENGTH OF PROJECT = 0.15 MILES

STATE OF ILLINOIS
DEPARTMENT OF TRANSPORTATION
DIVISION OF HIGHWAYS

SUBMITTED December 13, 2006
Chris M. Reed
DEPUTY DIRECTOR OF HIGHWAYS, REGION ENGINEER

February 2, 2007
Eric E. Hamm
SENIOR ENGINEER OF DESIGN AND ENVIRONMENT

February 2, 2007
Milton R. Sees, P.E.
DIRECTOR, DIVISION OF HIGHWAYS

PROJECT ENGINEER: SAL MADONIA (217) 782-4761
SQUAD LEADER: MARCUS BRUCE (217) 785-5336

CONTRACT NO. 72689