


CONTRACT NO. 72A56

F.A.I. RTE.	SECTION	COUNTY	TOTAL SHEETS	SHEET NO.
55	*	SANGAMON	26	24

STA.	TO STA.
FED. ROAD DIST. NO.	ILLINOIS FED. AID PROJECT

\* - D-6 CABLE MEDIAN BAR #2

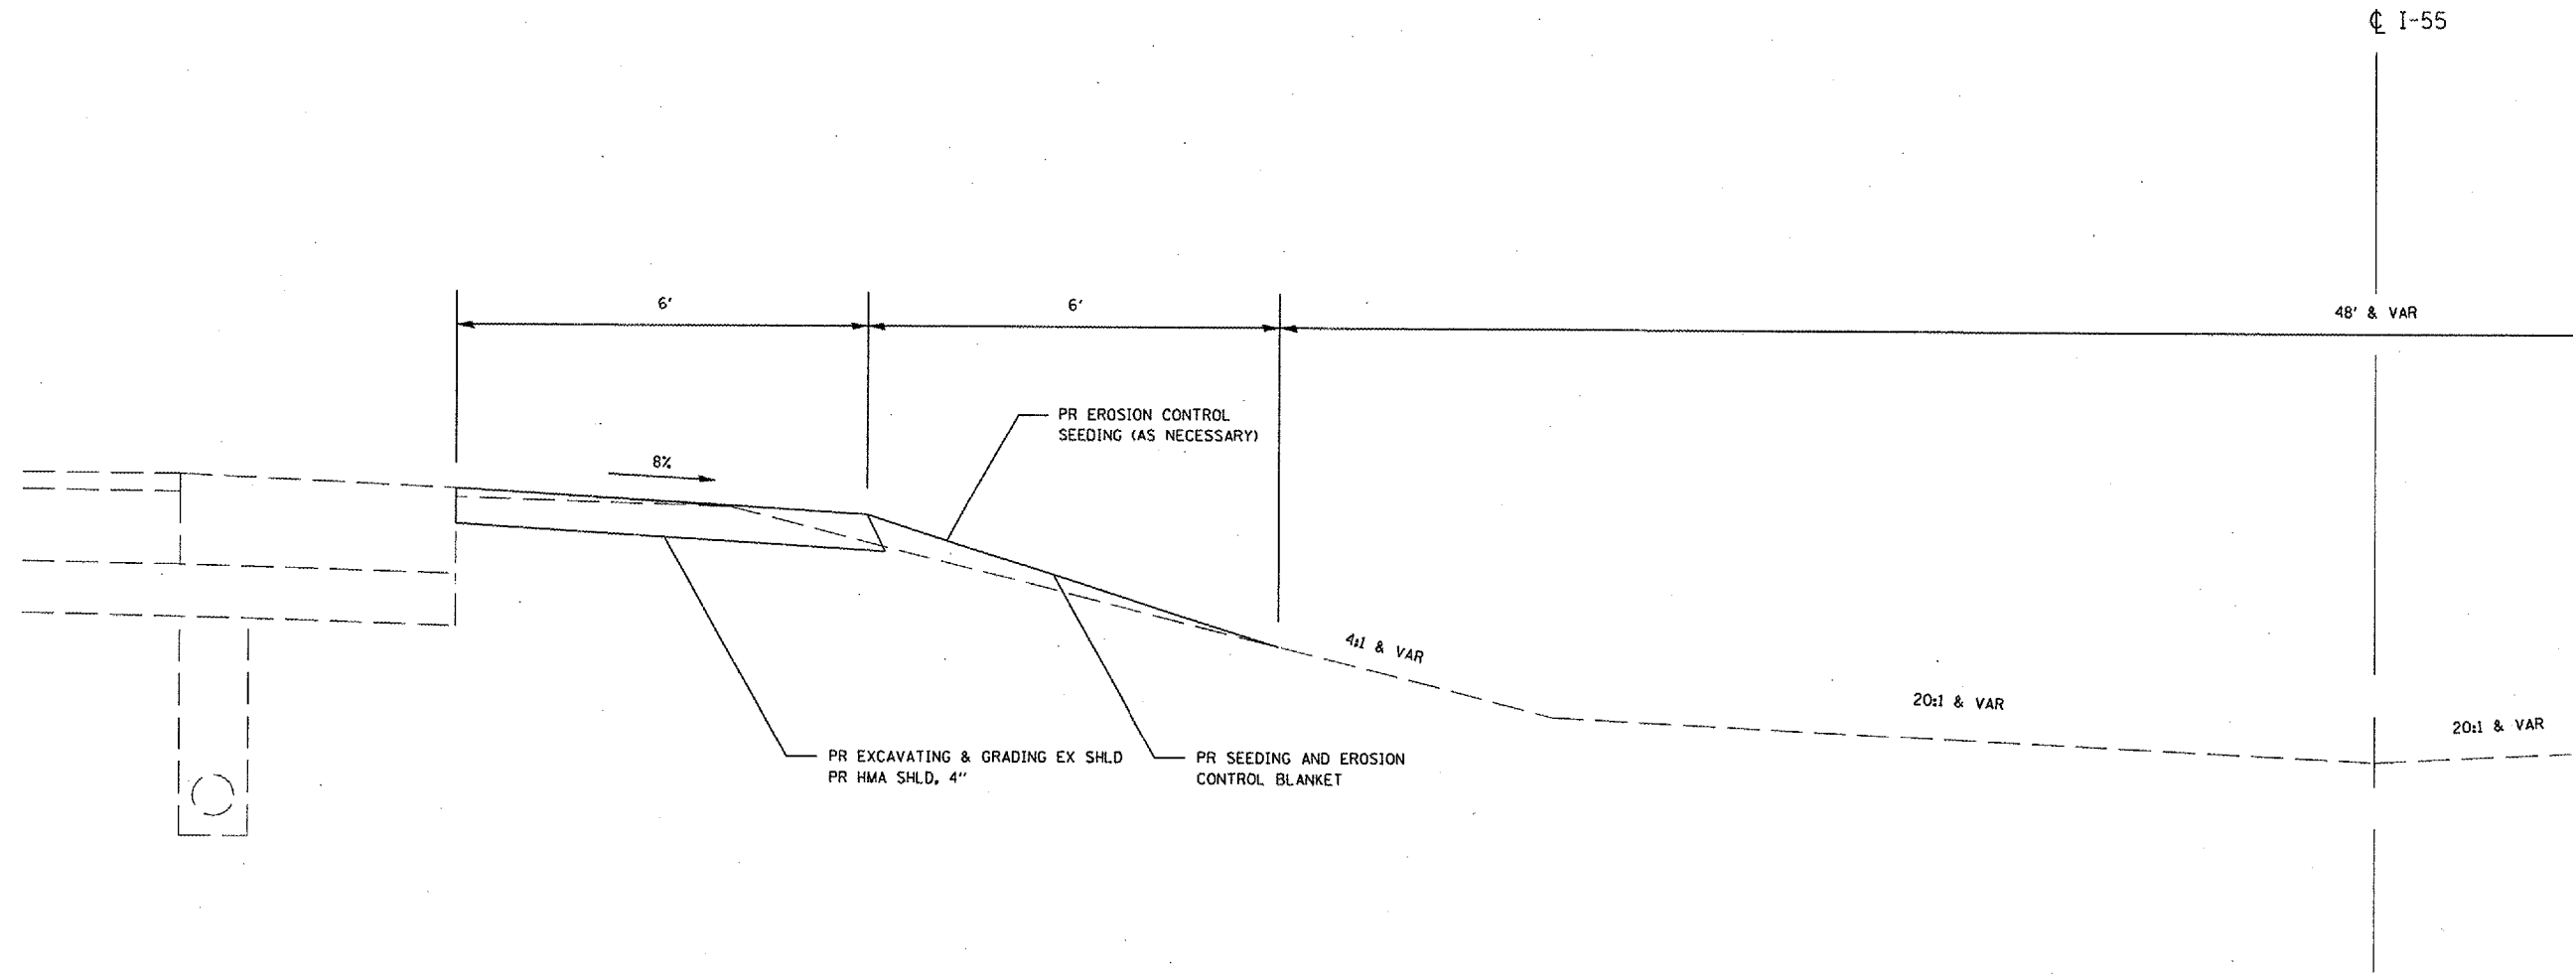

NOTES:

- EXCAVATION FOR THE HMA SHOULDER WILL BE MEASURED AND PAID FOR AS EXCAVATING AND GRADING EXISTING SHOULDER, WHICH SHALL INCLUDE GRADING AND COMPACTING THE FILL AREA TO THE SATISFACTION OF THE ENGINEER.
- DURING THE GRADING OPERATIONS, CARE SHALL BE TAKEN NOT TO FILL OR DISTURB EXISTING PIPE UNDERDRAIN HEADWALLS OR OTHER DRAINAGE STRUCTURES.
- EROSION CONTROL SEEDING SHALL BE APPLIED AS NECESSARY (SEE SWPPP)

NOT TO SCALE

REVISIONS	
NAME	DATE

ILLINOIS DEPARTMENT OF TRANSPORTATION  
 GRADING DETAIL  
 FAI 55 (I-55)  
 SECTION D-6 CABLE MEDIAN BAR #2  
 SANGAMON COUNTY

SCALE: VERT. \_\_\_\_\_  
 HORIZ. \_\_\_\_\_  
 DATE \_\_\_\_\_ DRAWN BY \_\_\_\_\_  
 CHECKED BY \_\_\_\_\_

**Key Sheet 2-20-07**

PLOT DATE = 2/16/2007  
 PLOT SCALE = 20/2647 / IN  
 USER NAME = laughtin1