



STATE OF ILLINOIS
DEPARTMENT OF TRANSPORTATION


ROUTE NO.	SECTION	COUNTY	TOTAL SHEETS	SHEET NO.	SHEET NO. 13 21 SHEETS
F.A.P. 592	28BR-2	ST. CLAIR	51	43	
FED. ROAD DIST. NO. 7		ILLINOIS	FED. AID PROJECT		

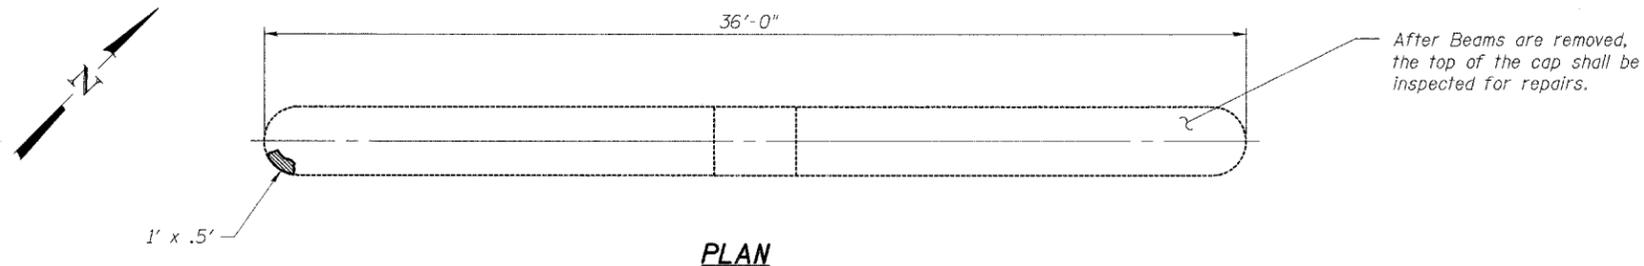


PLAN

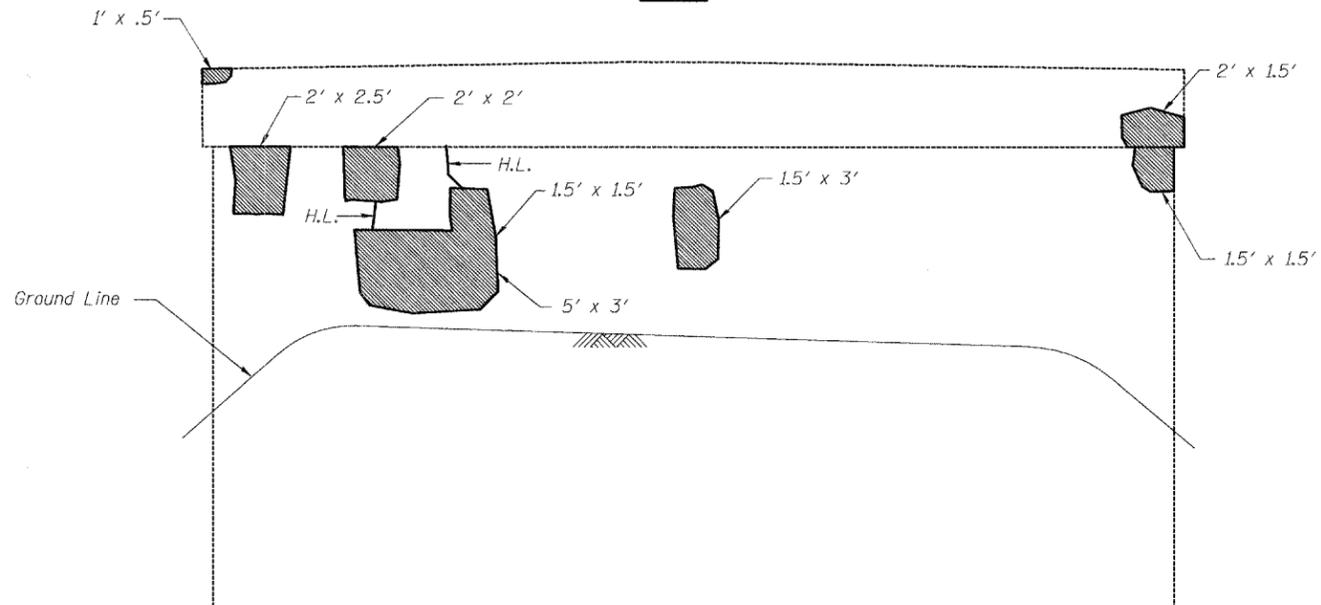

SOUTH ELEVATION
(Looking North)

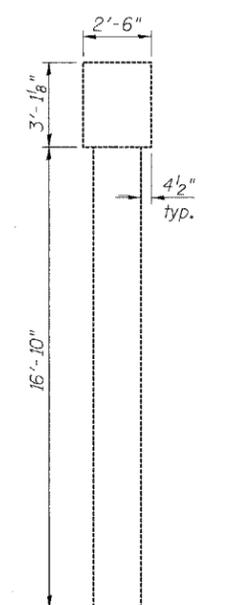

WEST END VIEW
(Looking East)

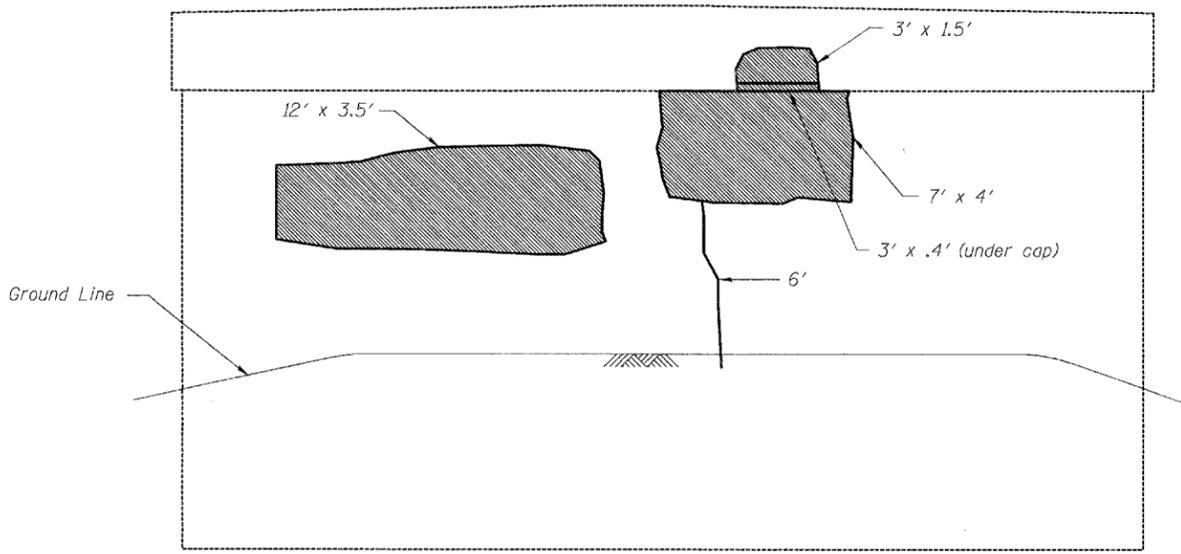

NORTH ELEVATION
(Looking South)

Note:
*Only cracks equal to or wider than 1/8" shall be sealed with "Epoxy Crack Sealing"



EAST END VIEW
(Looking West)

BILL OF MATERIAL

Item	Unit	Total
* Epoxy Crack Sealing	Foot	6
Structural Repair of Concrete (Depth equal to or less than 5 in.)	Sq. Ft.	113

LEGEND

- Formed Concrete Repair (Depth equal to or less than 5")
- * 6' Epoxy Crack Sealing
- H.L. Hairline Crack - Not to be sealed

Note: Crack widths are 1/8" ± 1/16" unless otherwise noted.

PIER 1 REPAIRS
F.A.P. ROUTE 592 - SECTION 28BR-2
ST. CLAIR COUNTY
STATION 437+31.90
STRUCTURE NO. 082-0212

DESIGNED	ADL
CHECKED	WLW
DRAWN	RJP
CHECKED	ADL

6/13/2006

p:\02files\020409\020409-22 W0 No11 IL13-157\SN mg20212.dgn