




F&P DATE	SECTION	COUNTY	TOTAL SHEETS	SHEET NO.
	94-F3000-06-BT	COOK	105	23
STA. 114+00	TO STA. 128+00			
FED. ROAD DIST. NO.	ILLINOIS	83709	STPE-D001(479)	

DRAWING P7

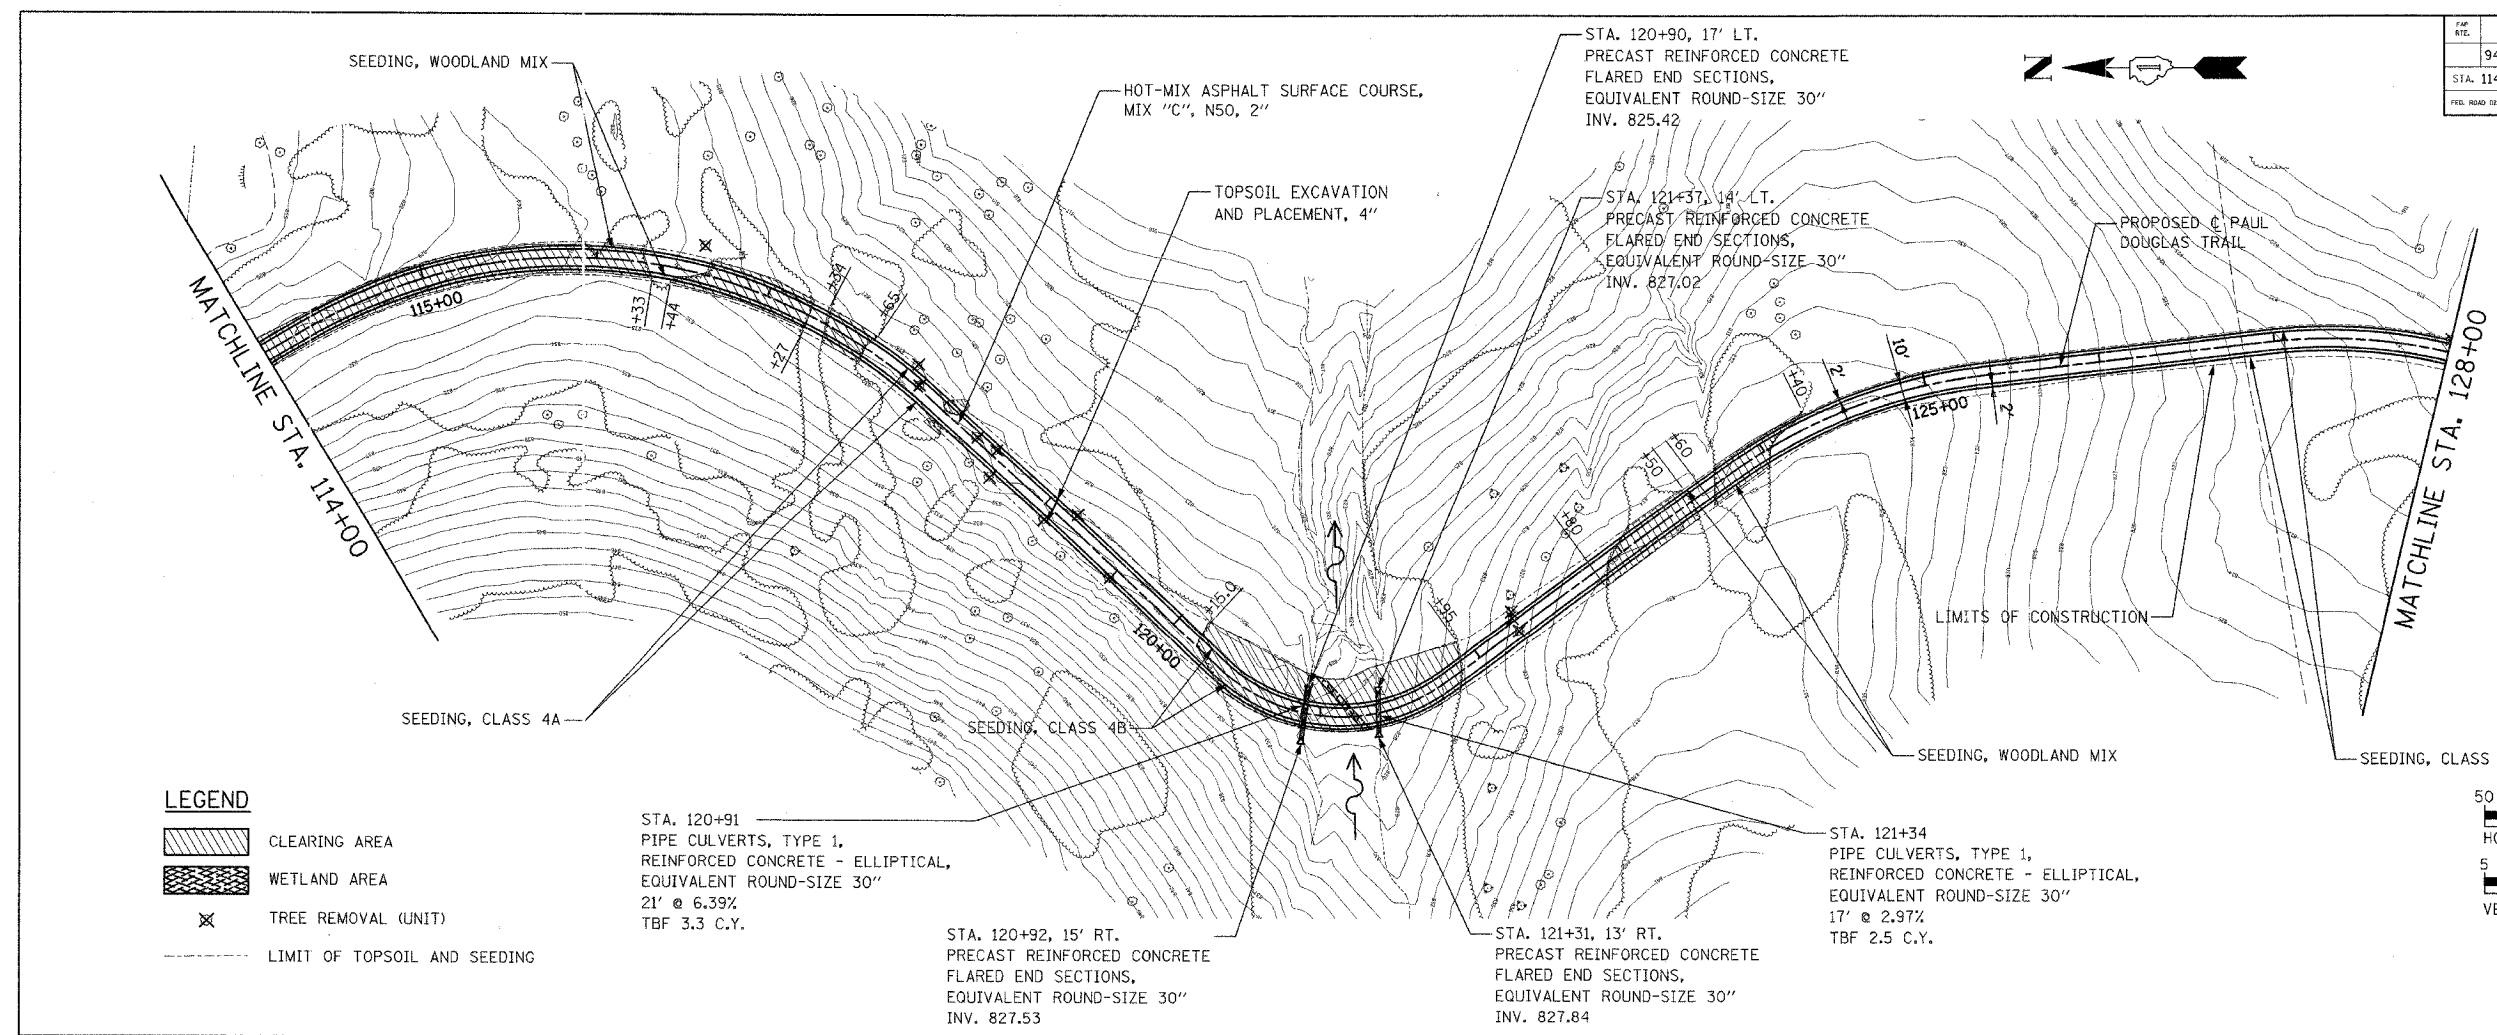

**LEGEND**

- CLEARING AREA
- WETLAND AREA
- TREE REMOVAL (UNIT)
- LIMIT OF TOPSOIL AND SEEDING

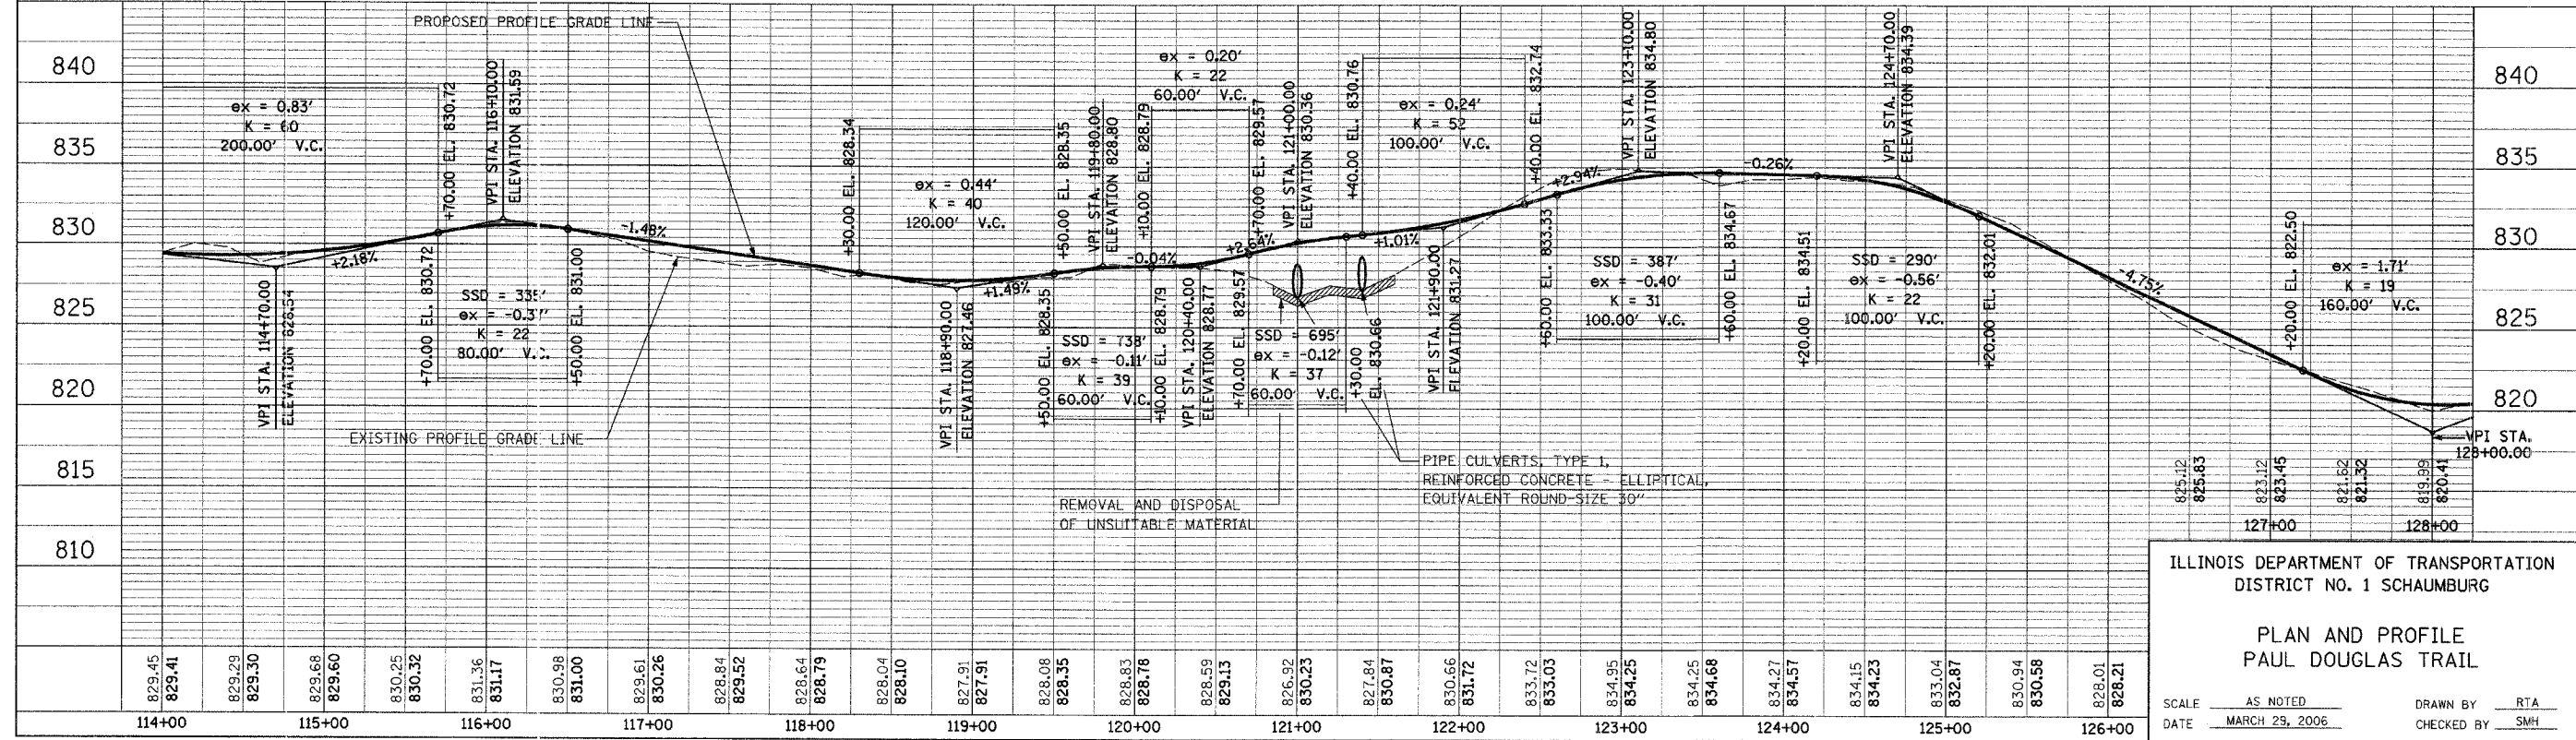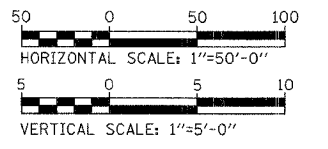

ILLINOIS DEPARTMENT OF TRANSPORTATION  
DISTRICT NO. 1 SCHAUMBURG

**PLAN AND PROFILE  
PAUL DOUGLAS TRAIL**

SCALE AS NOTED  
DATE MARCH 29, 2006  
DRAWN BY RTA  
CHECKED BY SMH

PLAN	DATE
BY	
REVISIONS	
NO.	

PROFILE	DATE
BY	
REVISIONS	
NO.	