
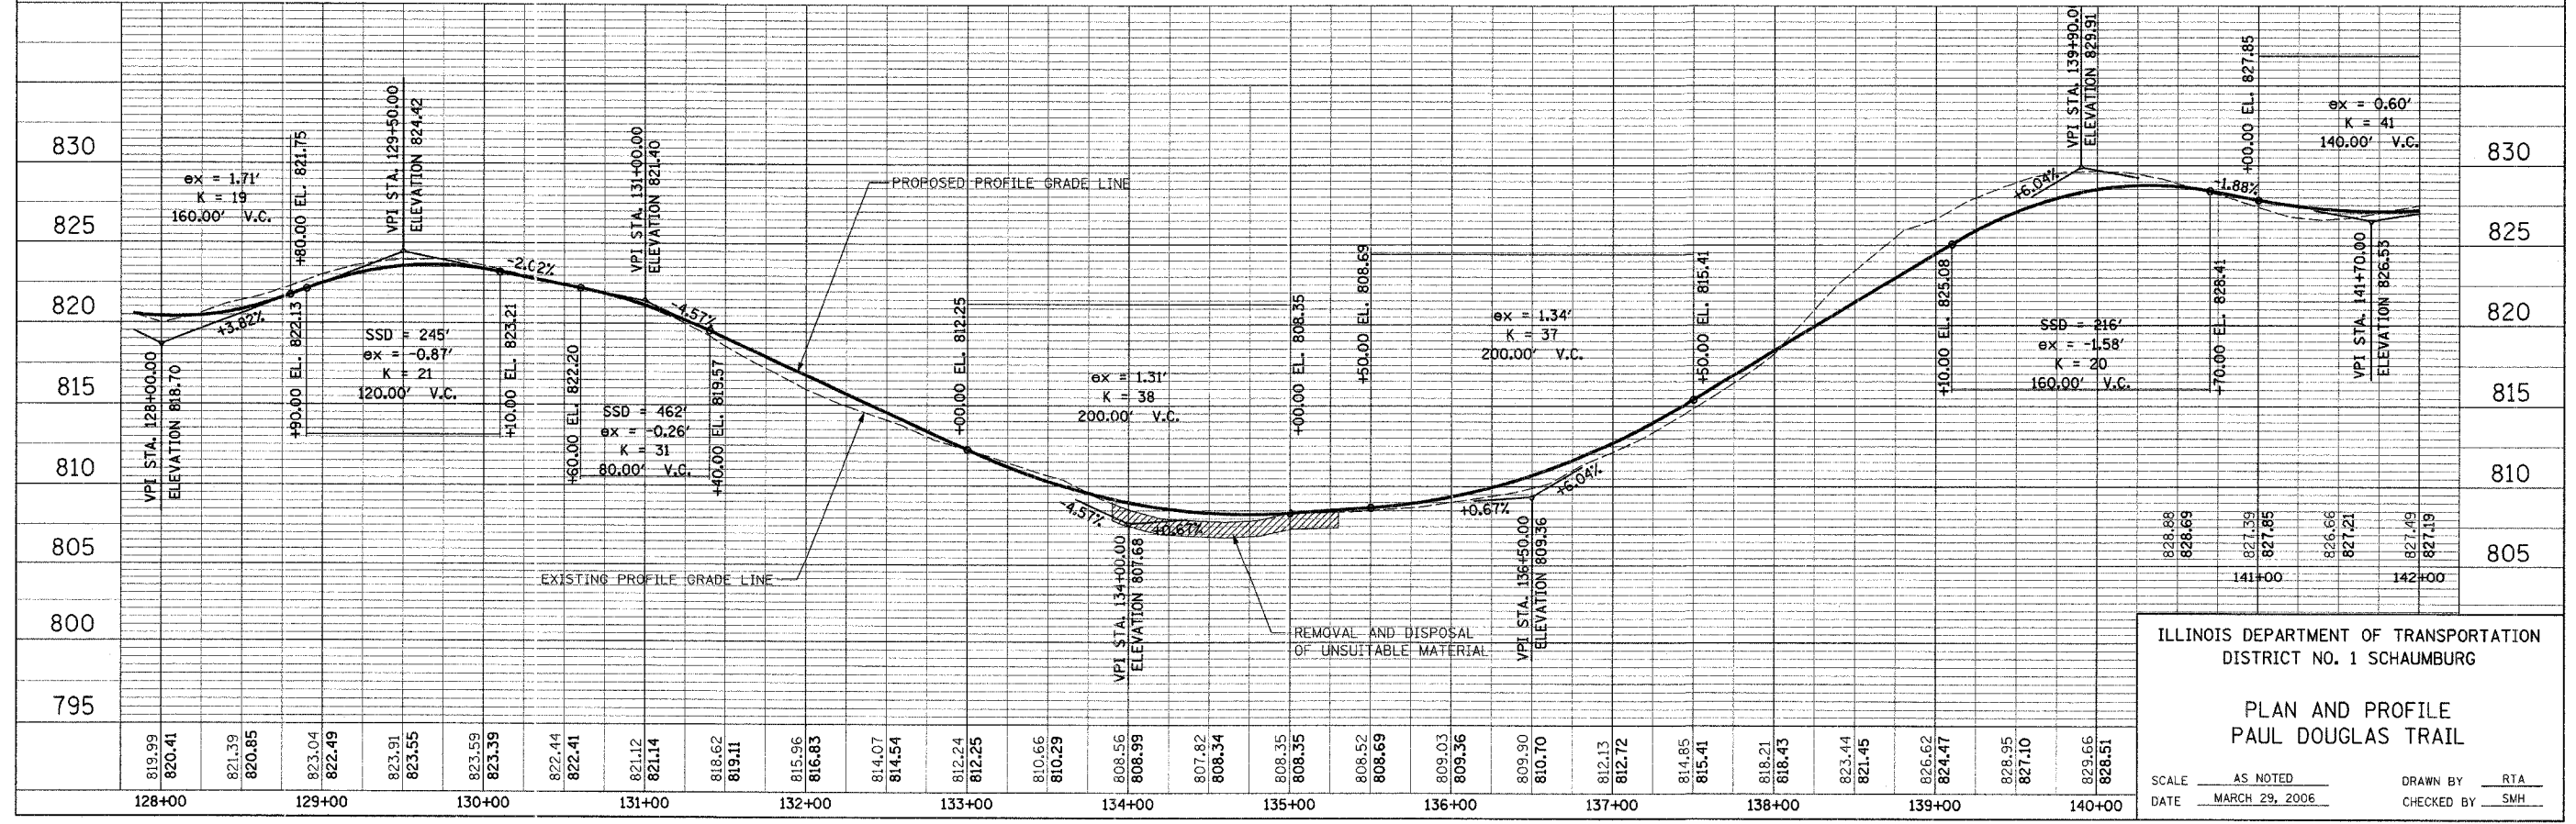


SECTION	COUNTY	TOTAL SHEETS	SHEET NO.
94-F3000-06-BT	COOK	105	24
STA. 28+00	TO STA. 42+00		
FED. ROAD DIST. NO.	ILLINOIS	83709	STPE-DOC(479)
DRAWING P8			

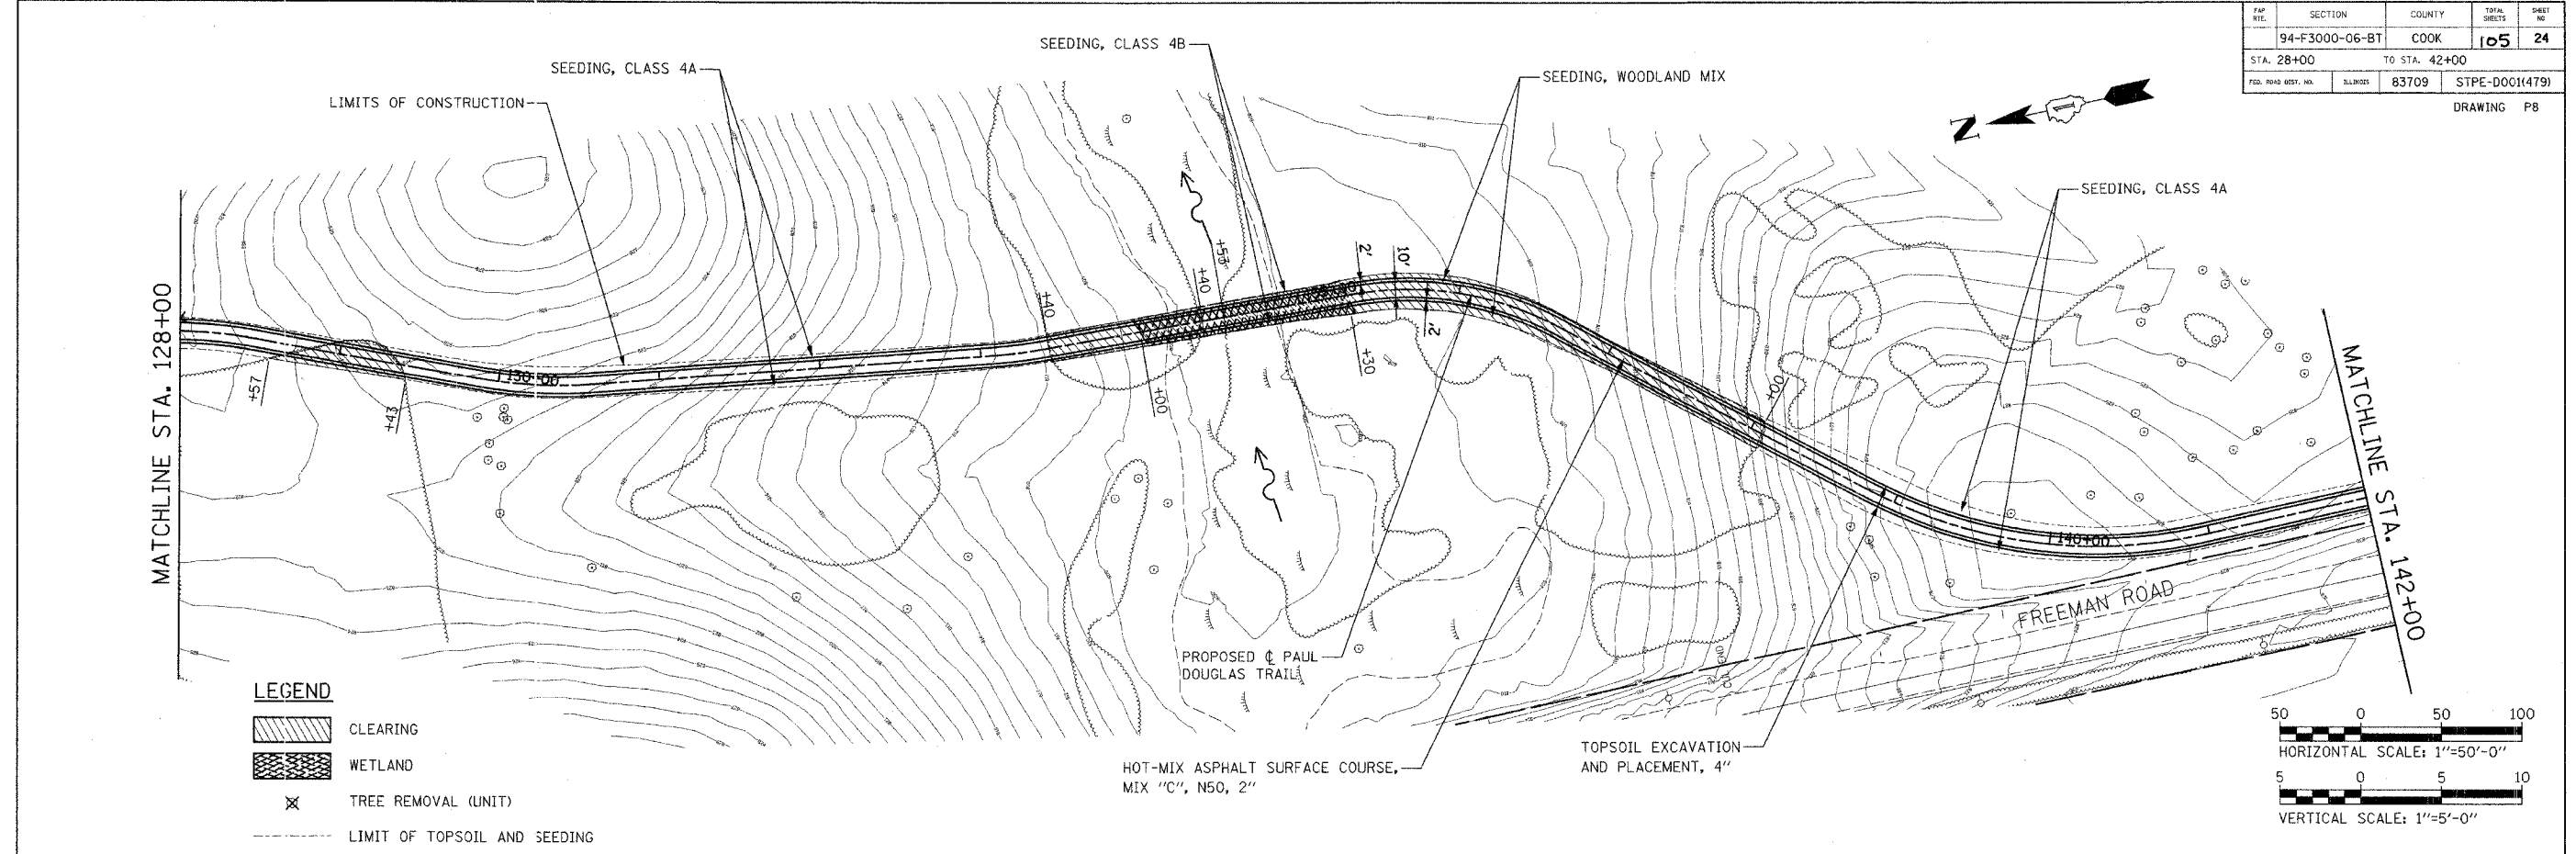

ILLINOIS DEPARTMENT OF TRANSPORTATION
DISTRICT NO. 1 SCHAUMBURG

PLAN AND PROFILE
PAUL DOUGLAS TRAIL

SCALE AS NOTED
DATE MARCH 29, 2006

DRAWN BY RTA
CHECKED BY SMH

PLANNED	BY	DATE
DESIGNED		
NOTED		
FILED		

PROFILE	BY	DATE
DESIGNED		
NOTED		
FILED		