 

 

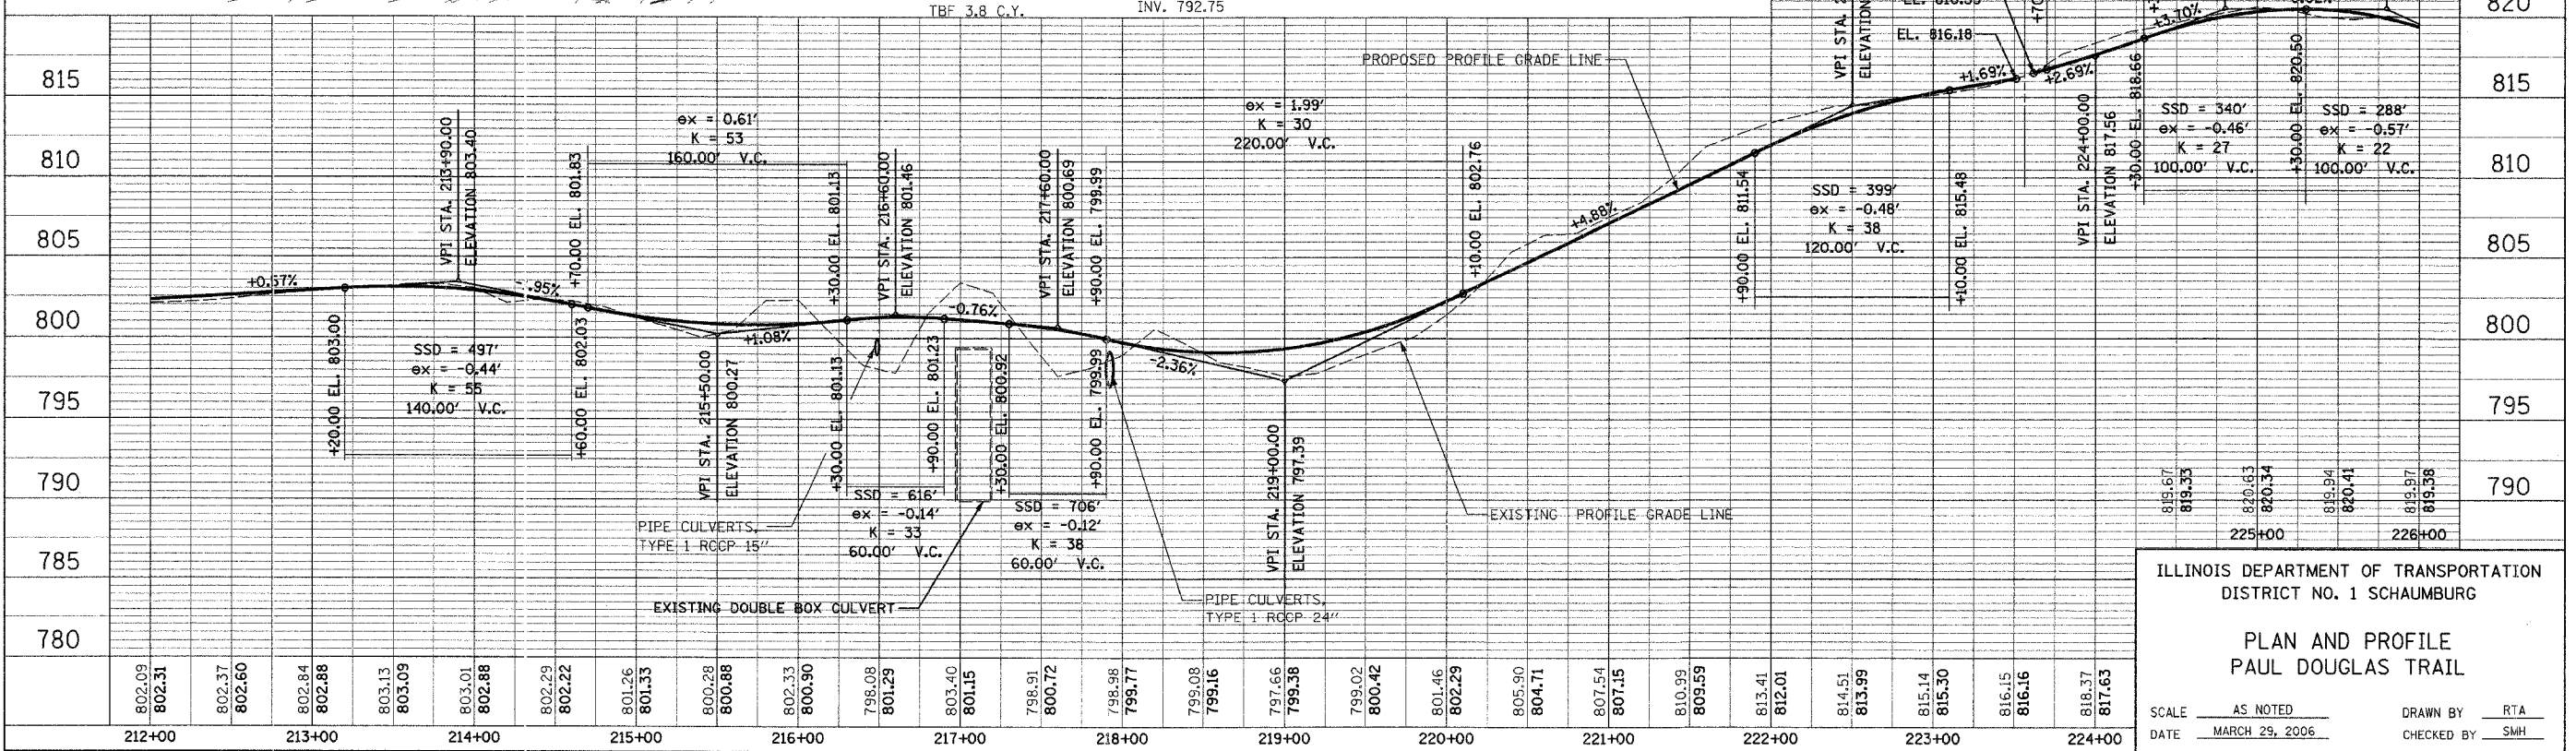
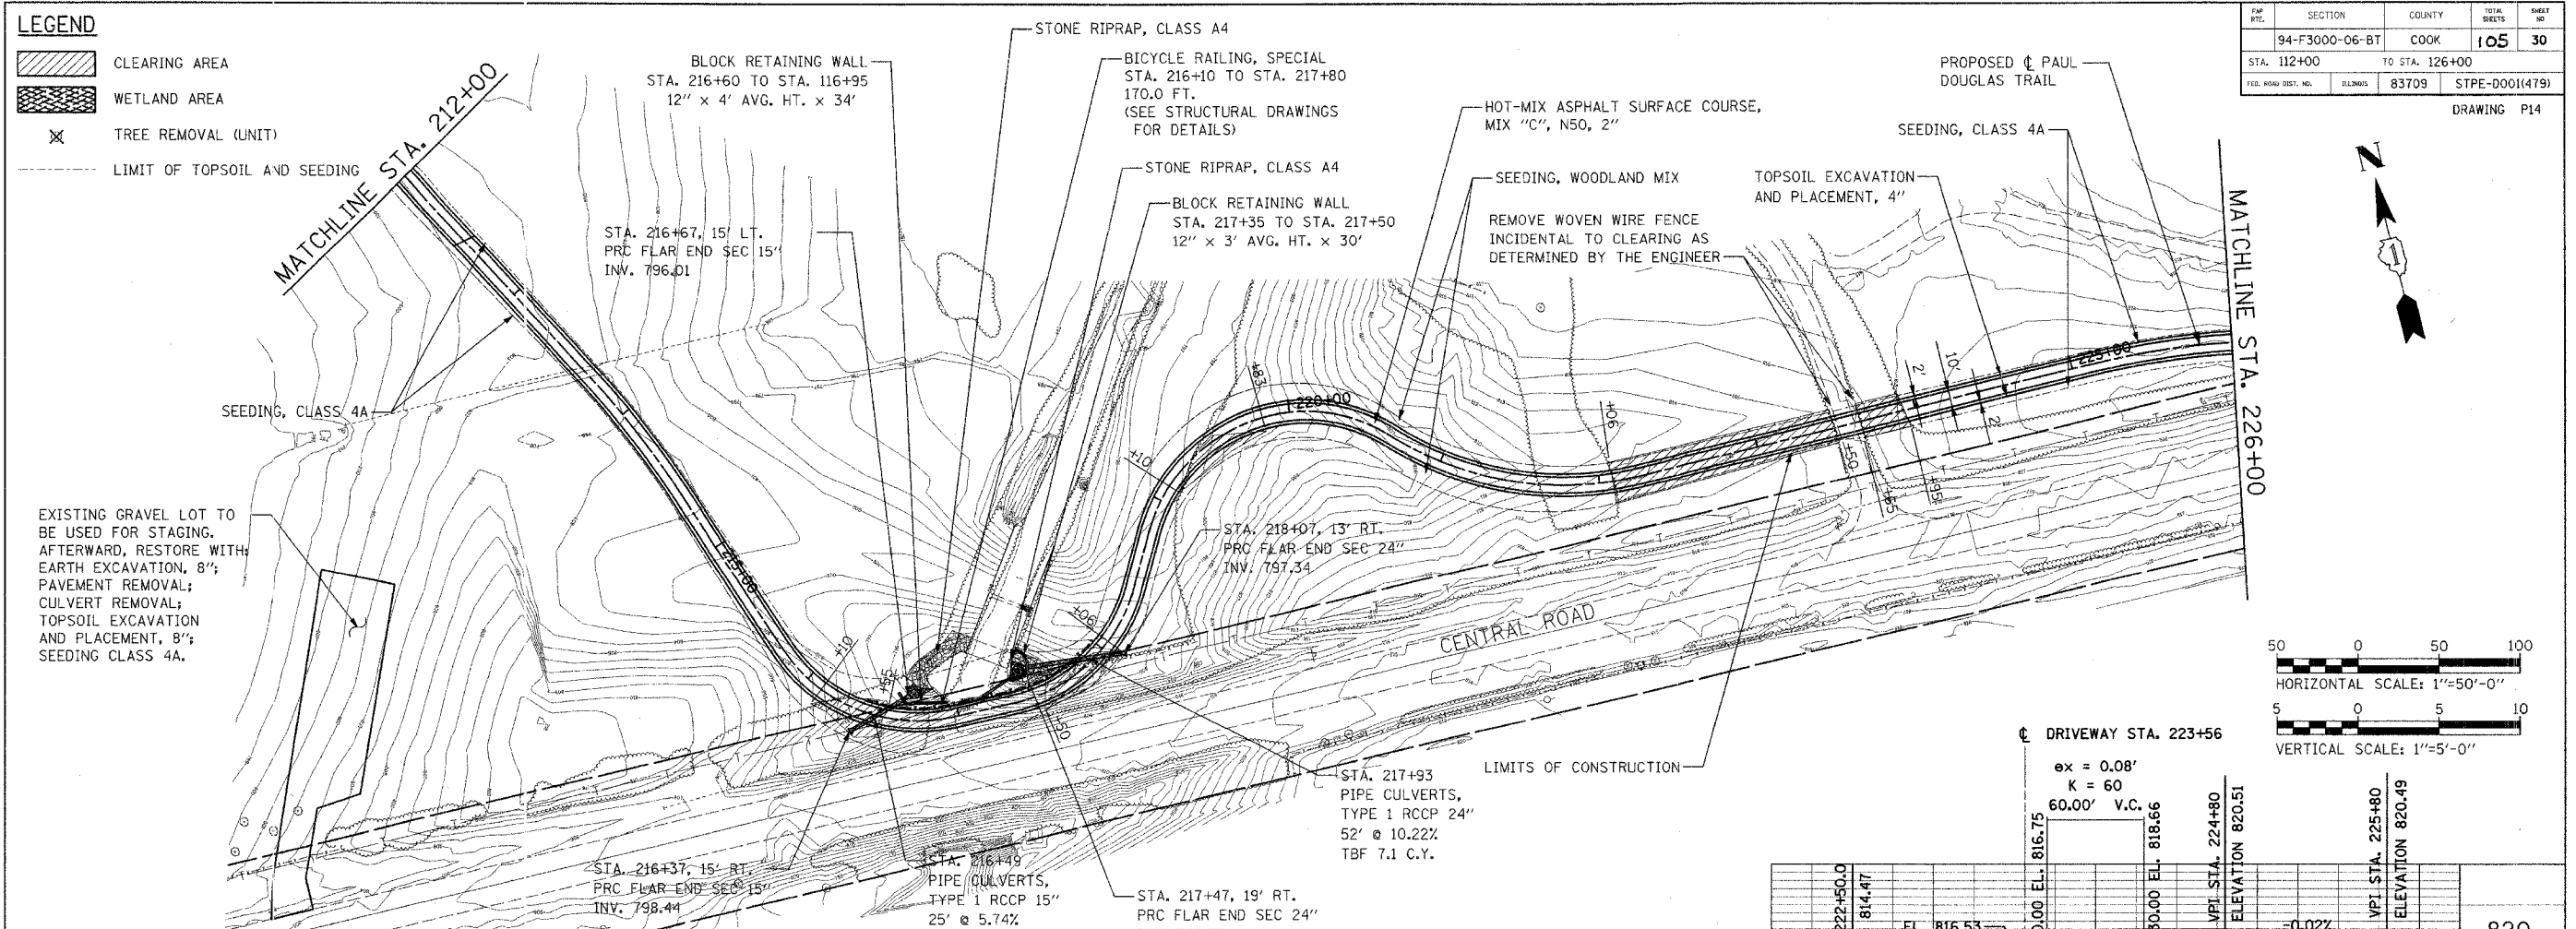


LEGEND

-  CLEARING AREA
-  WETLAND AREA
-  TREE REMOVAL (UNIT)
-  LIMIT OF TOPSOIL AND SEEDING

SECTION	COUNTY	TOTAL SHEETS	SHEET NO.
94-F3000-06-BT	COOK	105	30
STA. 112+00 TO STA. 126+00			
FED. ROAD DIST. NO.	ILLINOIS	83709	STPE-000(479)

DRAWING P14



ILLINOIS DEPARTMENT OF TRANSPORTATION
 DISTRICT NO. 1 SCHAUMBURG
PLAN AND PROFILE
 PAUL DOUGLAS TRAIL

SCALE AS NOTED
 DATE MARCH 29, 2006
 DRAWN BY RTA
 CHECKED BY SMH

DATE	BY
DATE	BY
DATE	BY

DATE	BY
DATE	BY
DATE	BY