



| | | | | |
|---------------------|----------------|----------------|----------------|-----------|
| F&E | SECTION | COUNTY | TOTAL SHEETS | SHEET NO. |
| | 94-F3000-06-BT | COOK | 105 | 33 |
| STA. 254+00 | | TO STA. 268+00 | | |
| FED. ROAD DIST. NO. | ILLINOIS | 83709 | STPE-DOC(1479) | |
| DRAWING P17 | | | | |

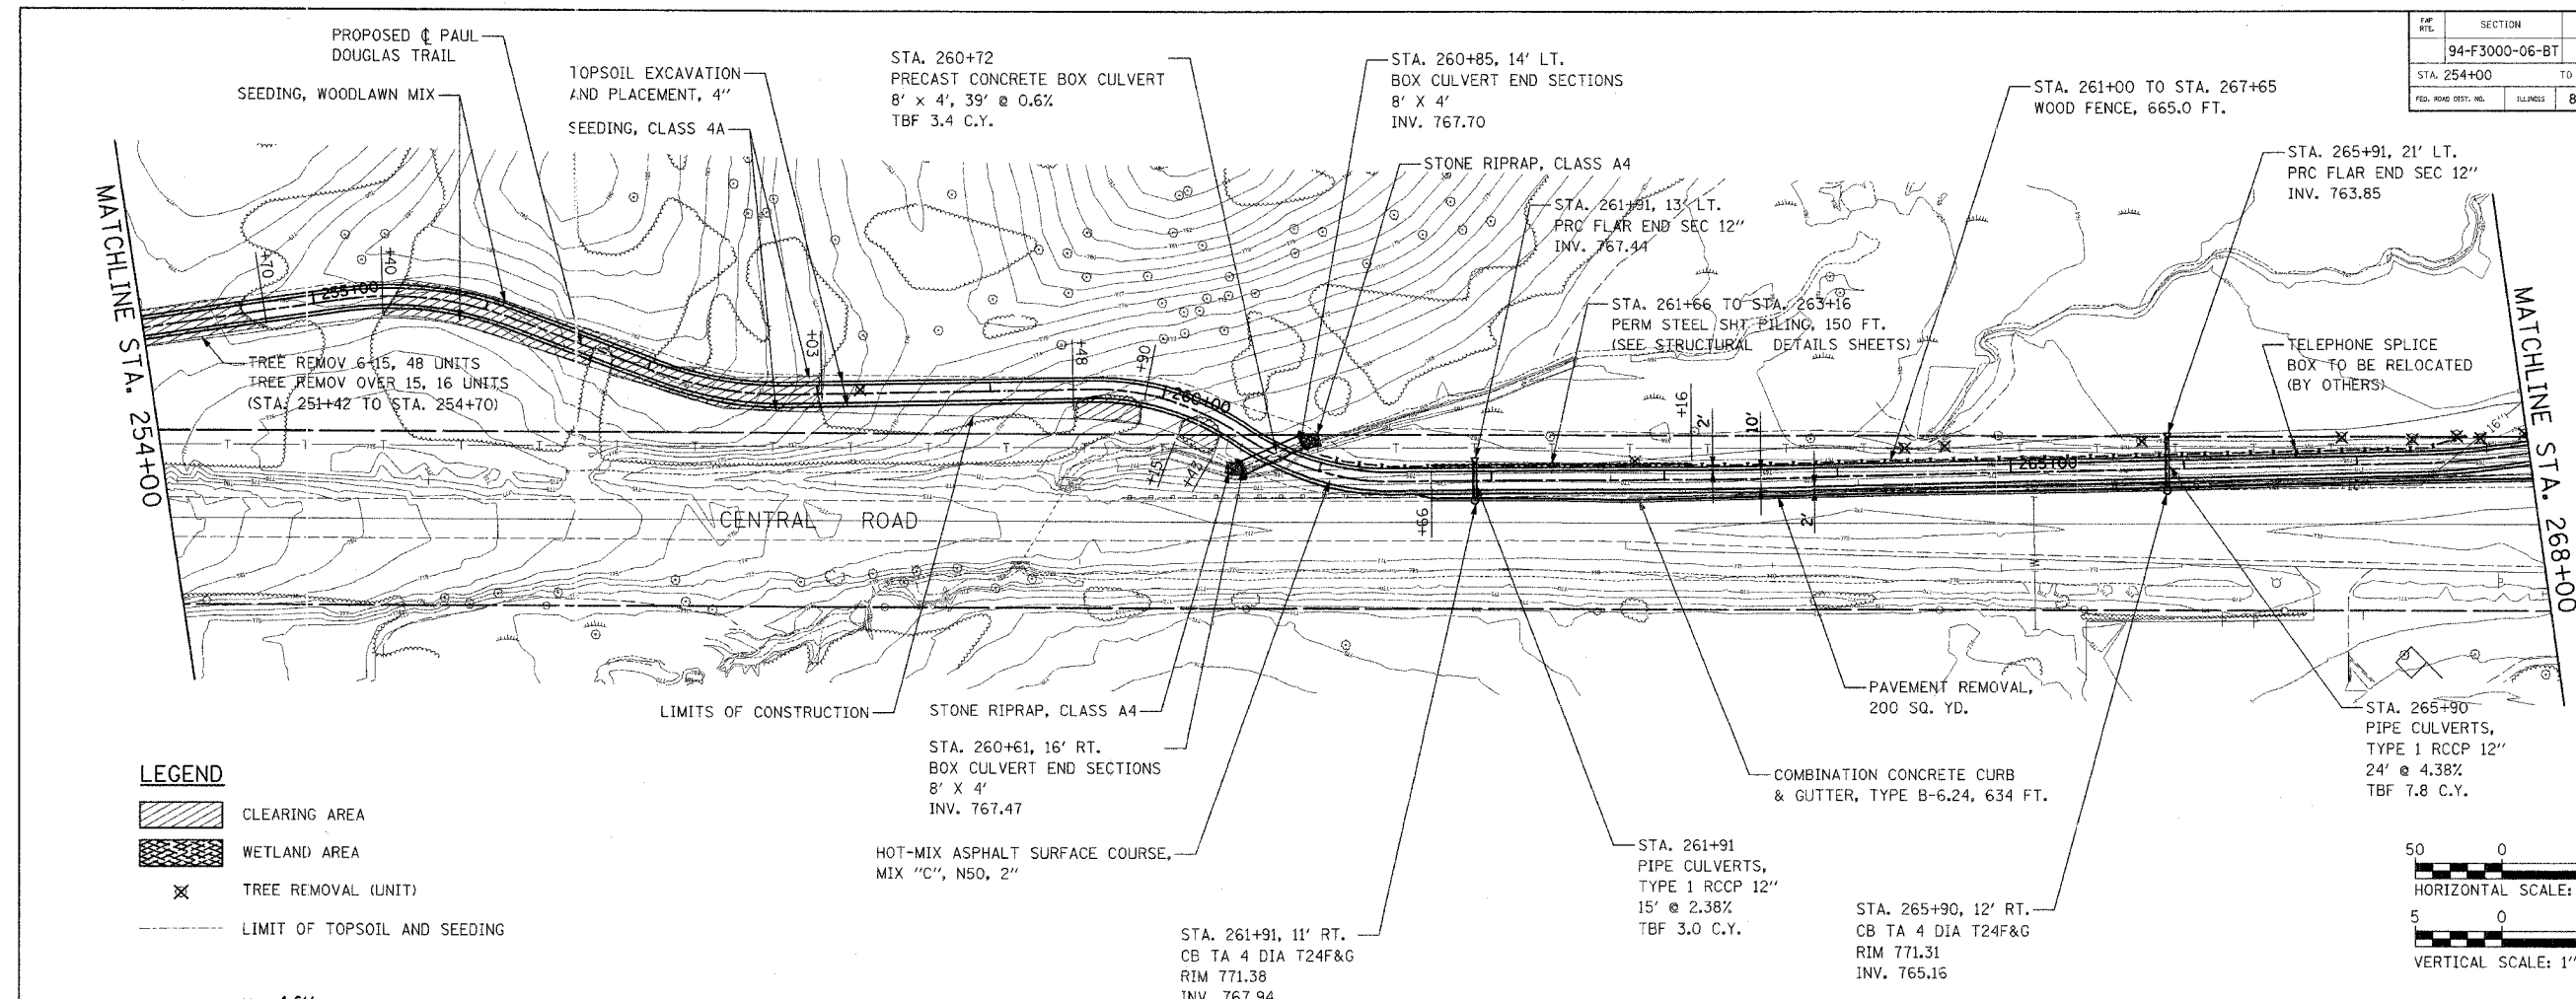

- LEGEND**
- CLEARING AREA
 - WETLAND AREA
 - TREE REMOVAL (UNIT)
 - LIMIT OF TOPSOIL AND SEEDING

| | |
|------|----|
| DATE | BY |
| | |
| DATE | BY |
| | |
| DATE | BY |
| | |

| | |
|------|----|
| DATE | BY |
| | |
| DATE | BY |
| | |
| DATE | BY |
| | |

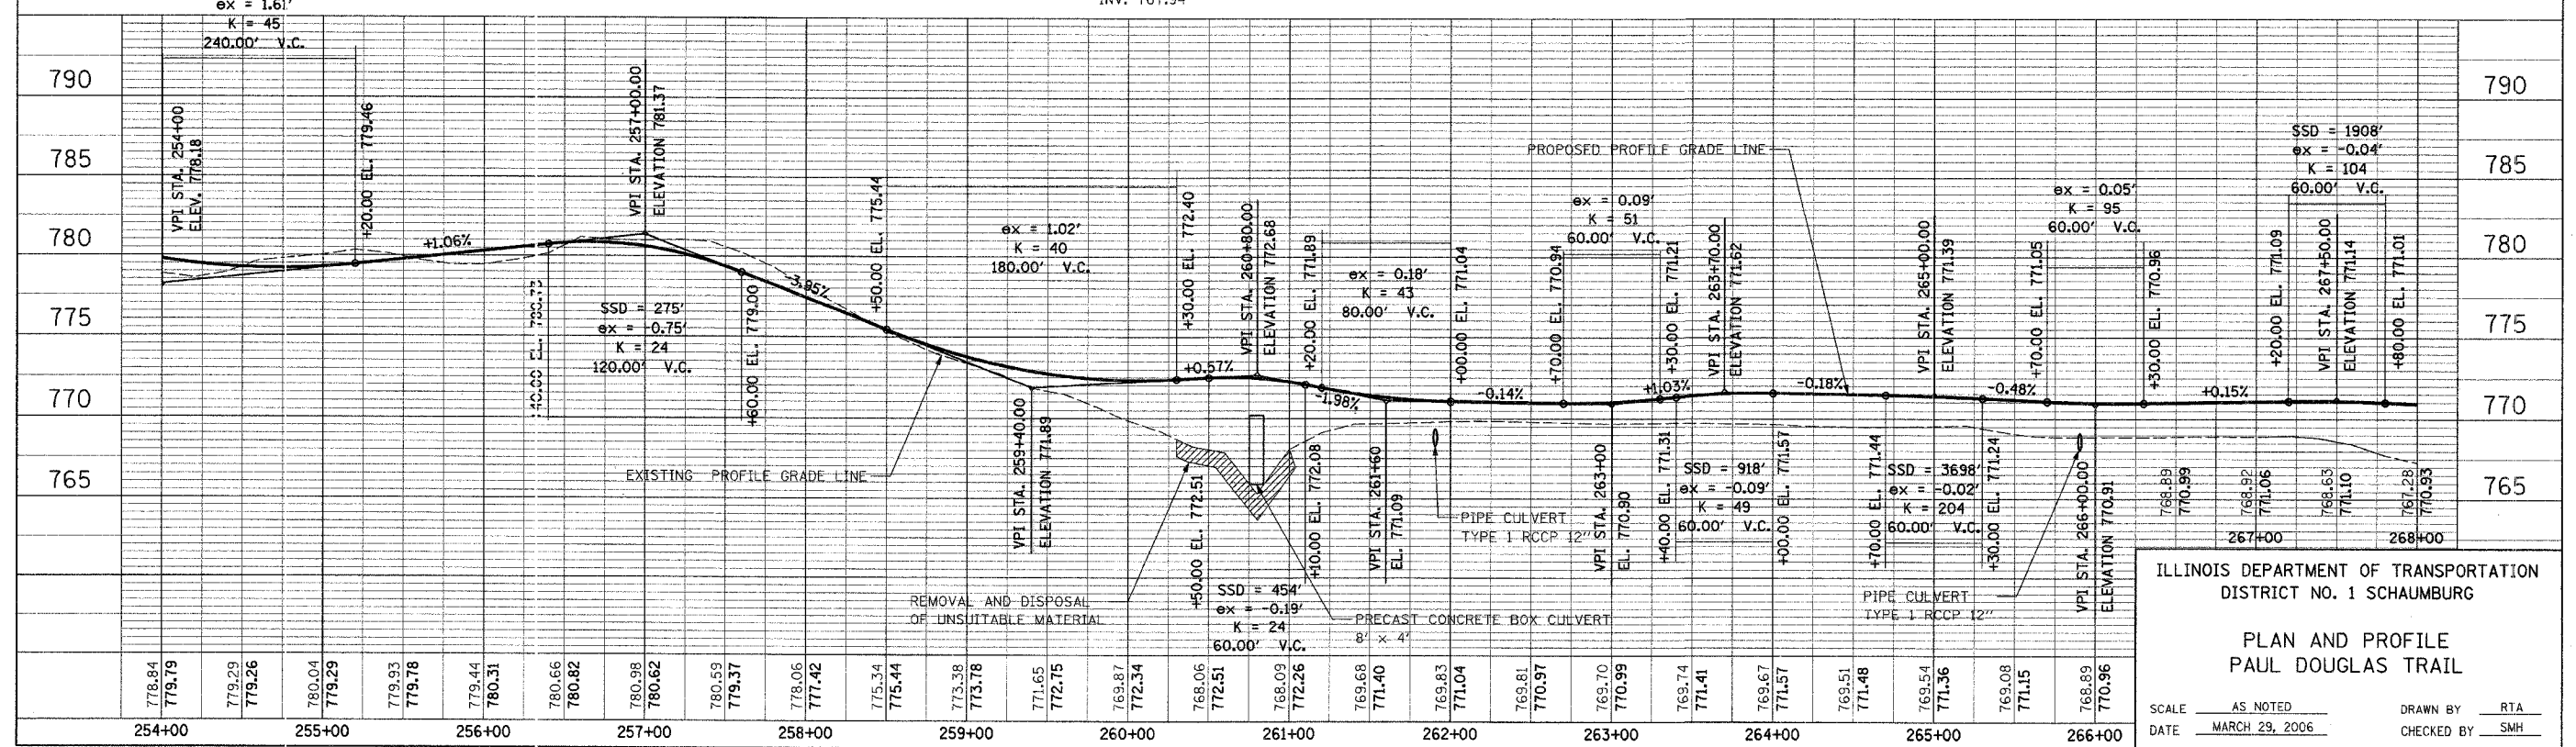

ILLINOIS DEPARTMENT OF TRANSPORTATION
DISTRICT NO. 1 SCHAUMBURG

PLAN AND PROFILE
PAUL DOUGLAS TRAIL

SCALE AS NOTED
DATE MARCH 29, 2006

DRAWN BY RTA
CHECKED BY SMH