
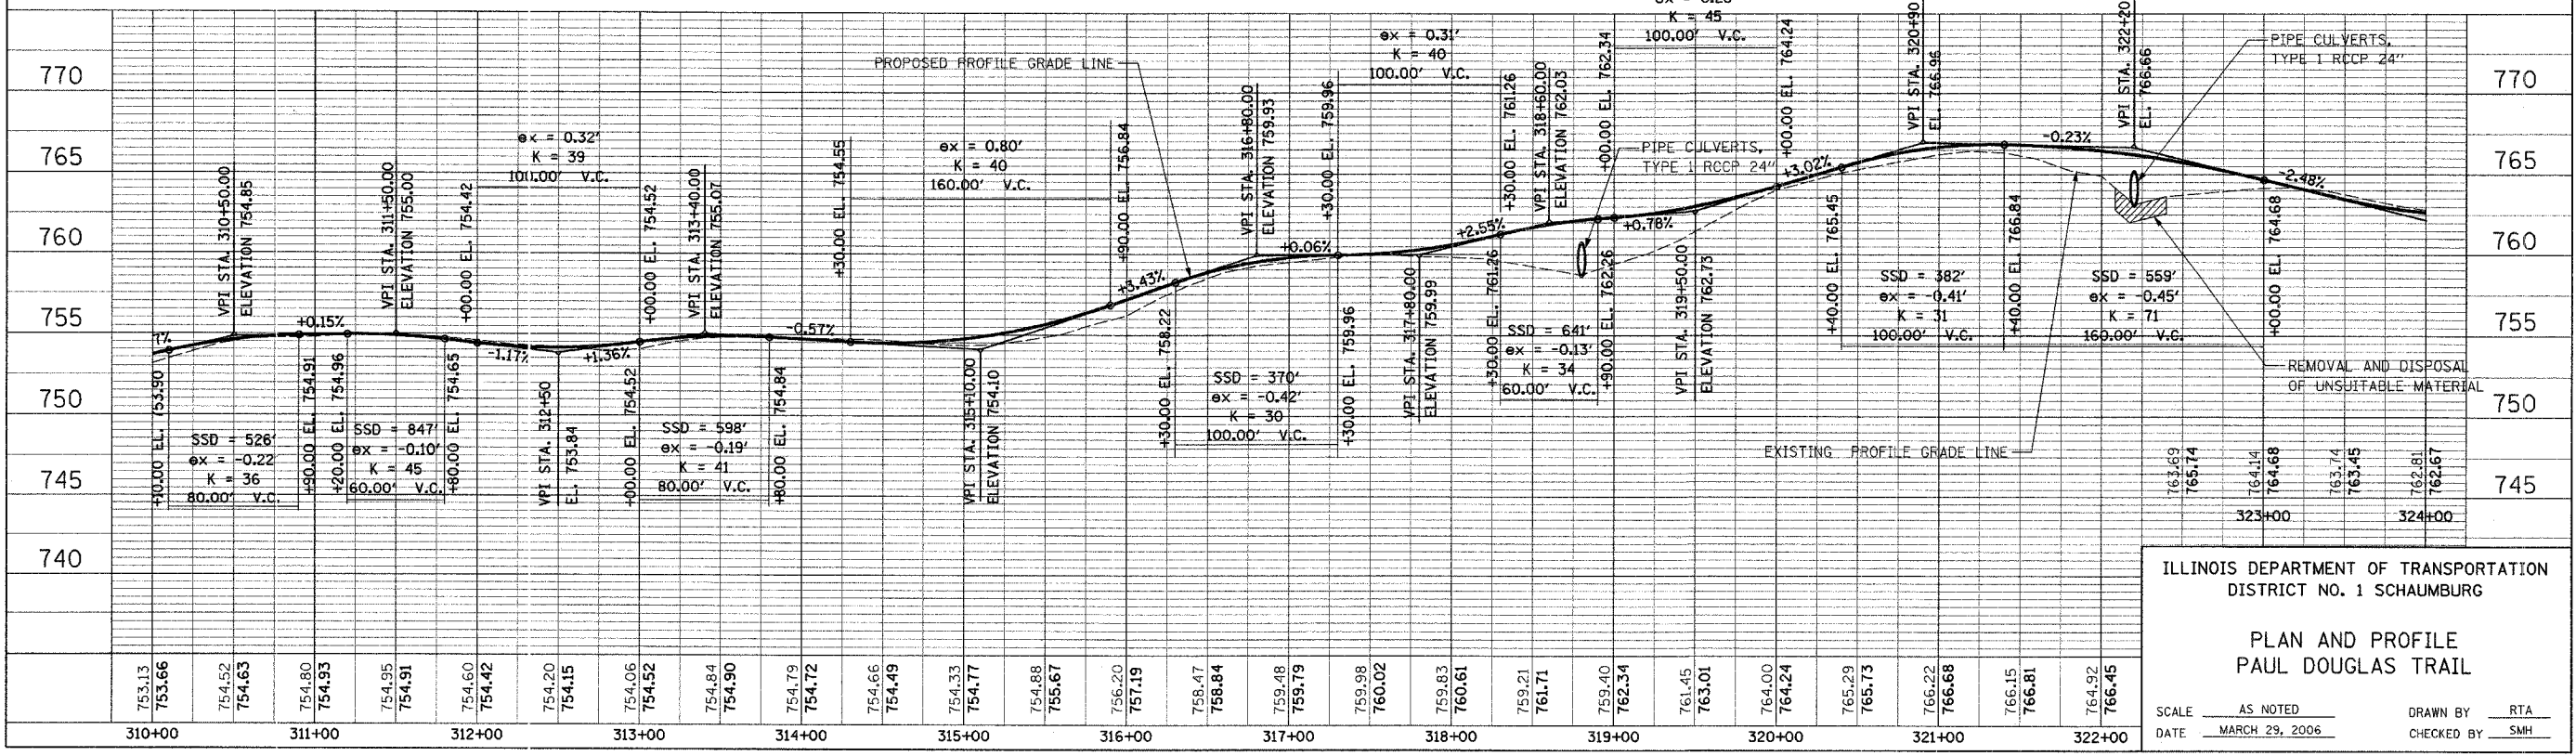


- LEGEND**
- CLEARING AREA
 - WETLAND AREA
 - TREE REMOVAL (UNIT)
 - LIMIT OF TOPSOIL AND SEEDING

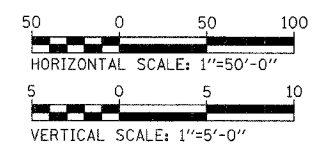

ILLINOIS DEPARTMENT OF TRANSPORTATION
DISTRICT NO. 1 SCHAUMBURG

**PLAN AND PROFILE
PAUL DOUGLAS TRAIL**

SCALE AS NOTED
DATE MARCH 29, 2006
DRAWN BY RTA
CHECKED BY SMH

PLAN SURVEYED BY DATE
ADJUSTED BY DATE
NOTE BOOK NO. OF PAGES CHECKED
NO. OF PAGES CHECKED
DATE FILED FILE NAME

PROFILE SURVEYED BY DATE
ADJUSTED BY DATE
NOTE BOOK NO. OF PAGES CHECKED
NO. OF PAGES CHECKED
DATE FILED FILE NAME