


 
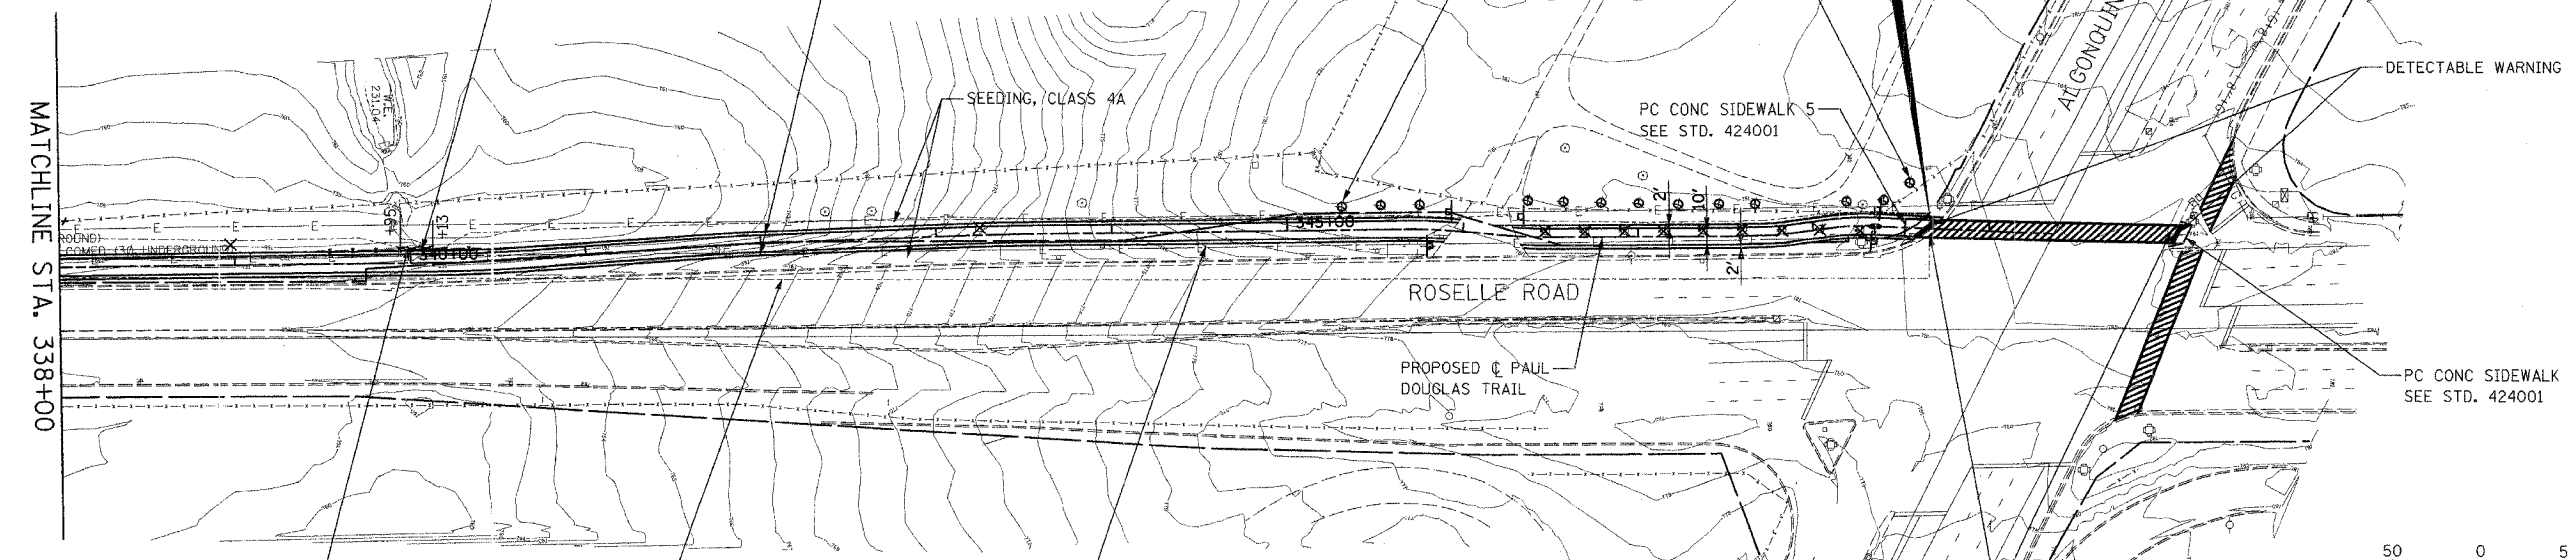




SECTION	COUNTY	TOTAL SHEETS	SHEET NO.
94-F3000-06-BT	COOK	105	39
STA. 338+00	TO STA. 348+59		
FED. ROAD DIST. NO.	BLANKET	83709	STPE-0001(479)
DRAWING P23			

LEGEND

-  CLEARING AREA
-  WETLAND AREA
-  TREE REMOVAL (UNIT)
-  LIMIT OF TOPSOIL AND SEEDING



NOTE:
FOR PAVEMENT MARKING AT CROSSWALK, SEE PAVEMENT MARKING PLAN, SHEET 62

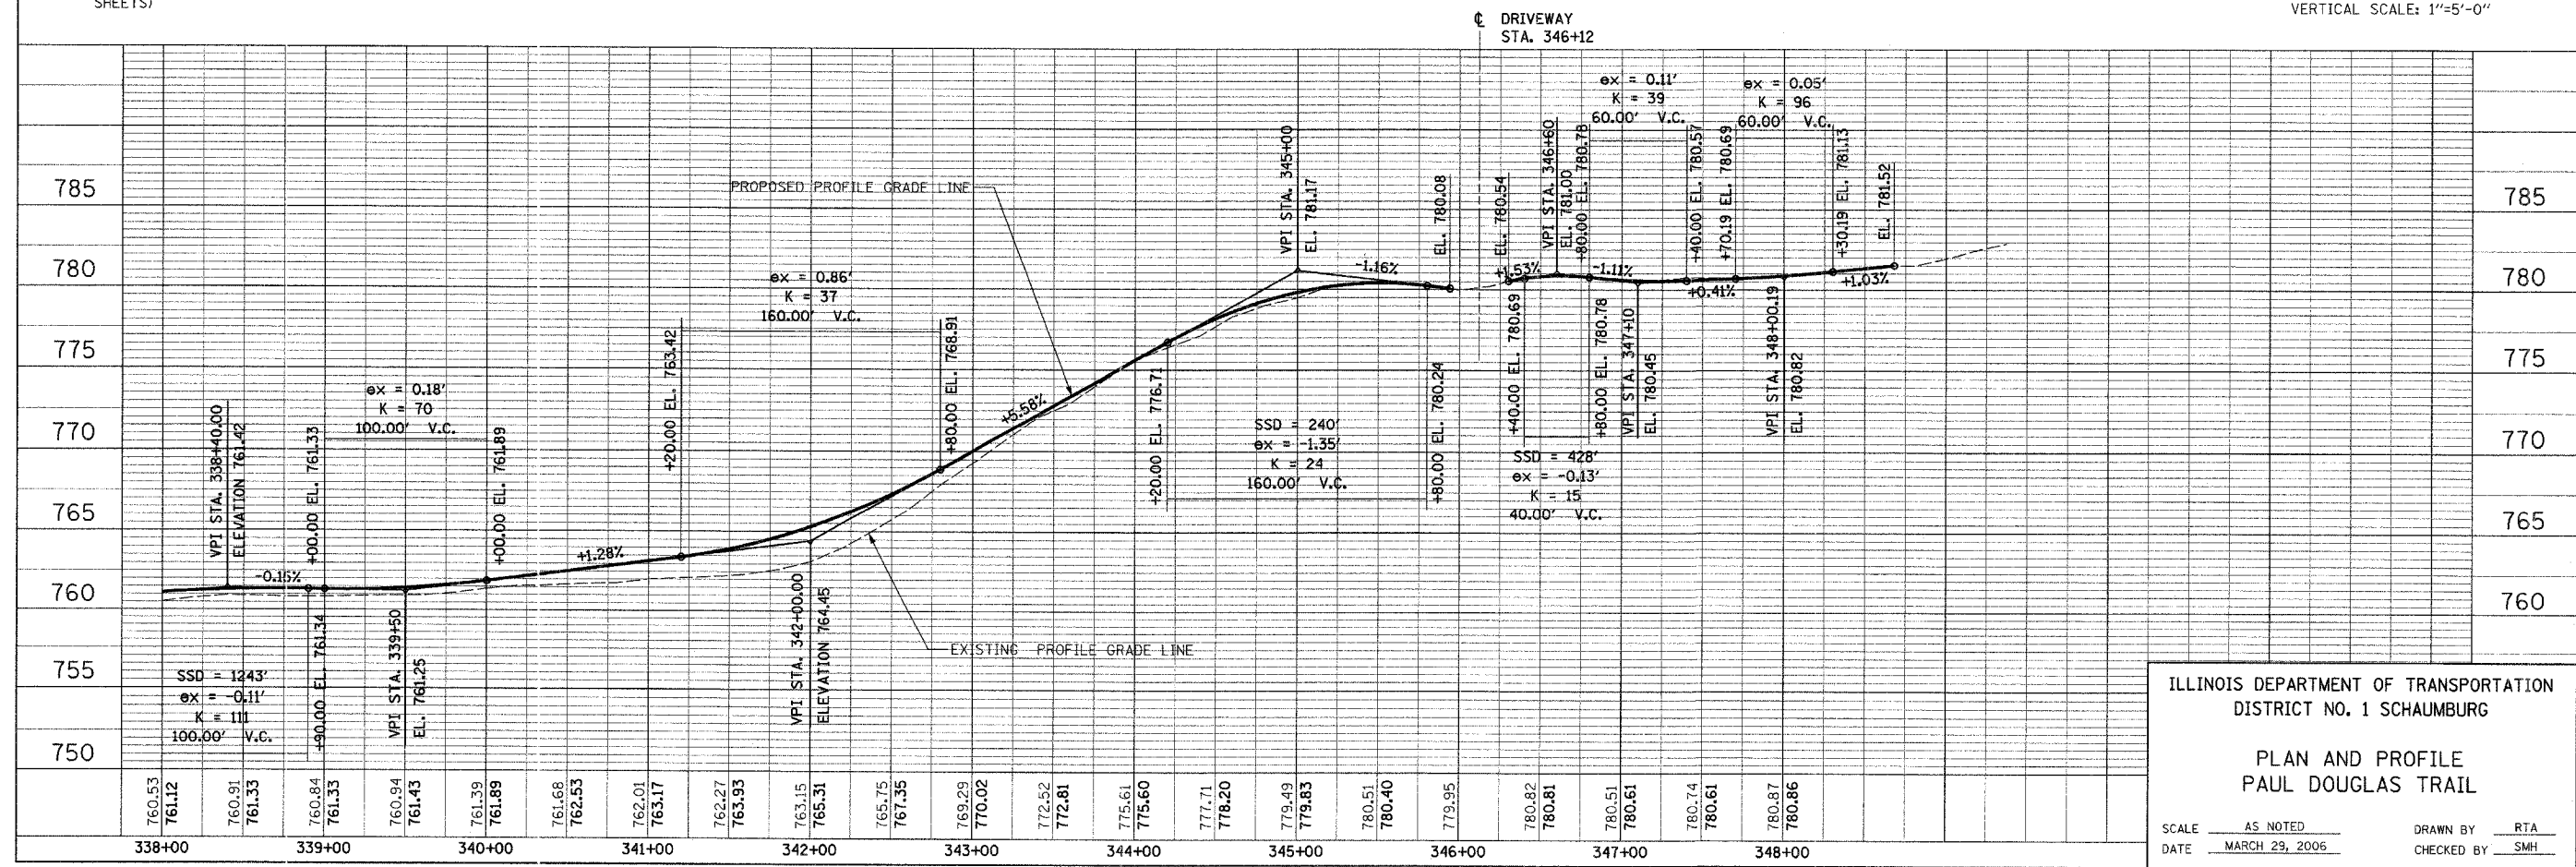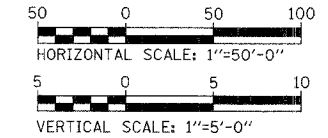

ILLINOIS DEPARTMENT OF TRANSPORTATION
DISTRICT NO. 1 SCHAUMBURG

**PLAN AND PROFILE
PAUL DOUGLAS TRAIL**

SCALE AS NOTED
DATE MARCH 29, 2006
DRAWN BY RTA
CHECKED BY SMH

DATE	BY
SURVEYED	CHECKED
ALIGNED	CHECKED
NOTE BOOK NO.	CADD FILE NAME

DATE	BY
PROFILE	CHECKED
GRADES	CHECKED
NOTE BOOK NO.	STRUCTURE NOTATION OFF