


- | | |
|---|------------------------------|
| EXISTING LEGEND | DRIVEWAY REMOVAL |
| HOT-MIX ASPHALT SURFACE REMOVAL, 2 3/4" | SIDEWALK REMOVAL |
| CURB AND GUTTER OR CURB REMOVAL | TREE REMOVAL (OF SIZE SHOWN) |
| FENCE REMOVAL | TEMPORARY FENCE |

- | | |
|------------------------|--|
| PROPOSED LEGEND | COMB CC&G (DEPRESSED) |
| TEMPORARY EASEMENT | DETECTABLE WARNINGS |
| BUILDING ADDRESS | HOT-MIX ASPHALT SURFACE COURSE, MIX "D", N70; 2" LEVELING BINDER (MACHINE METHOD), N50; 3/4" |
| TYPE A RAMP | |

PROPOSED CONDITIONS

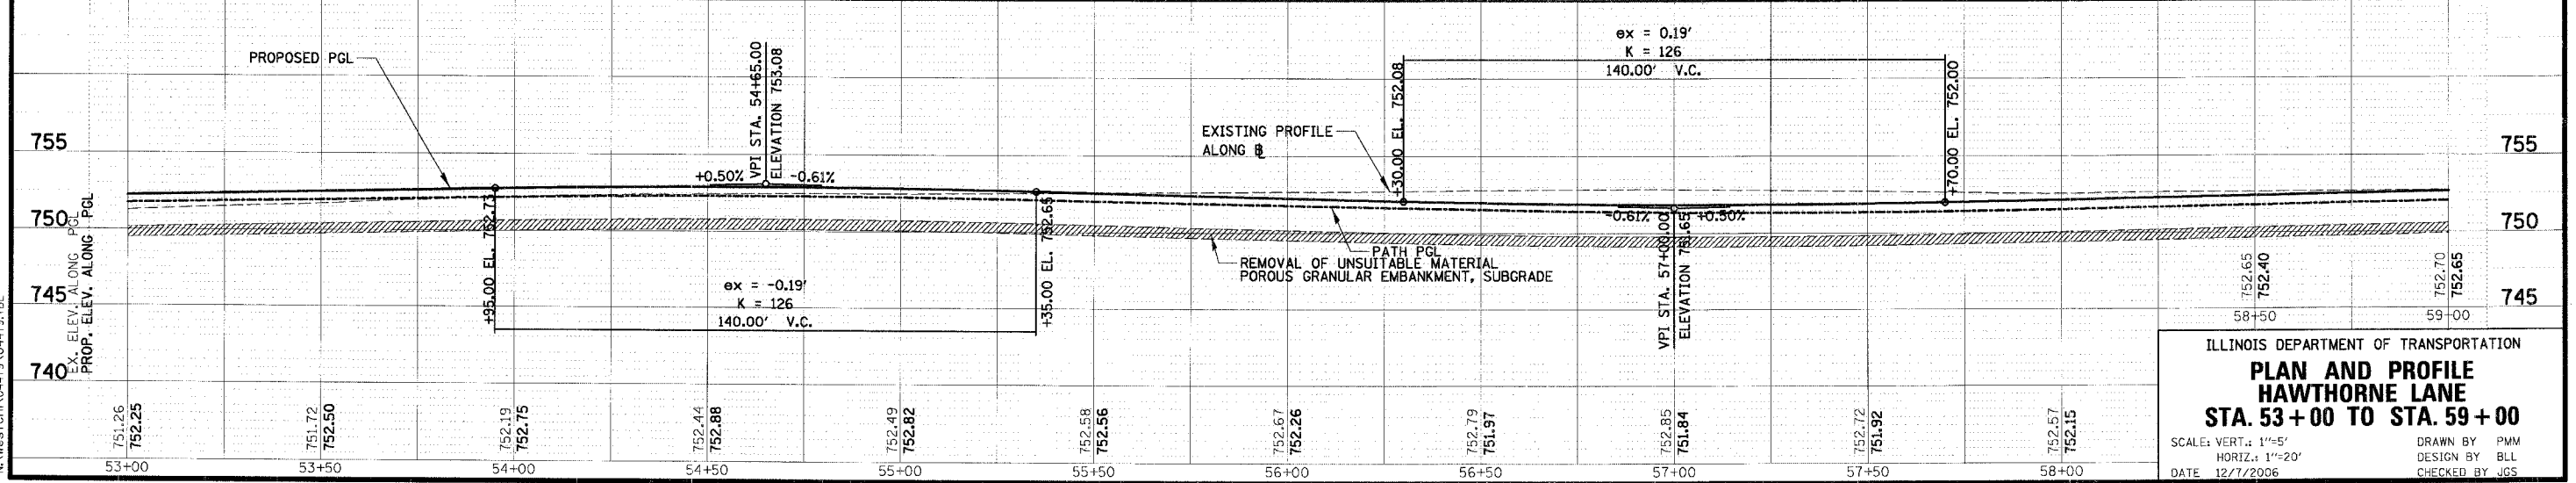

ILLINOIS DEPARTMENT OF TRANSPORTATION
PLAN AND PROFILE
HAWTHORNE LANE
STA. 53+00 TO STA. 59+00
 SCALE: VERT.: 1"=5'
 HORIZ.: 1"=20'
 DATE: 12/7/2006
 DRAWN BY: PWM
 DESIGN BY: BLL
 CHECKED BY: JGS

DATE: _____ BY: _____
 REVISIONS:
 NO. 1: _____
 NO. 2: _____
DATE: _____ BY: _____
 REVISIONS:
 NO. 1: _____
 NO. 2: _____
N:\WestChl\04479\04479.TBL

N:\WestChl\04479\Civil\04479_06.rpp