

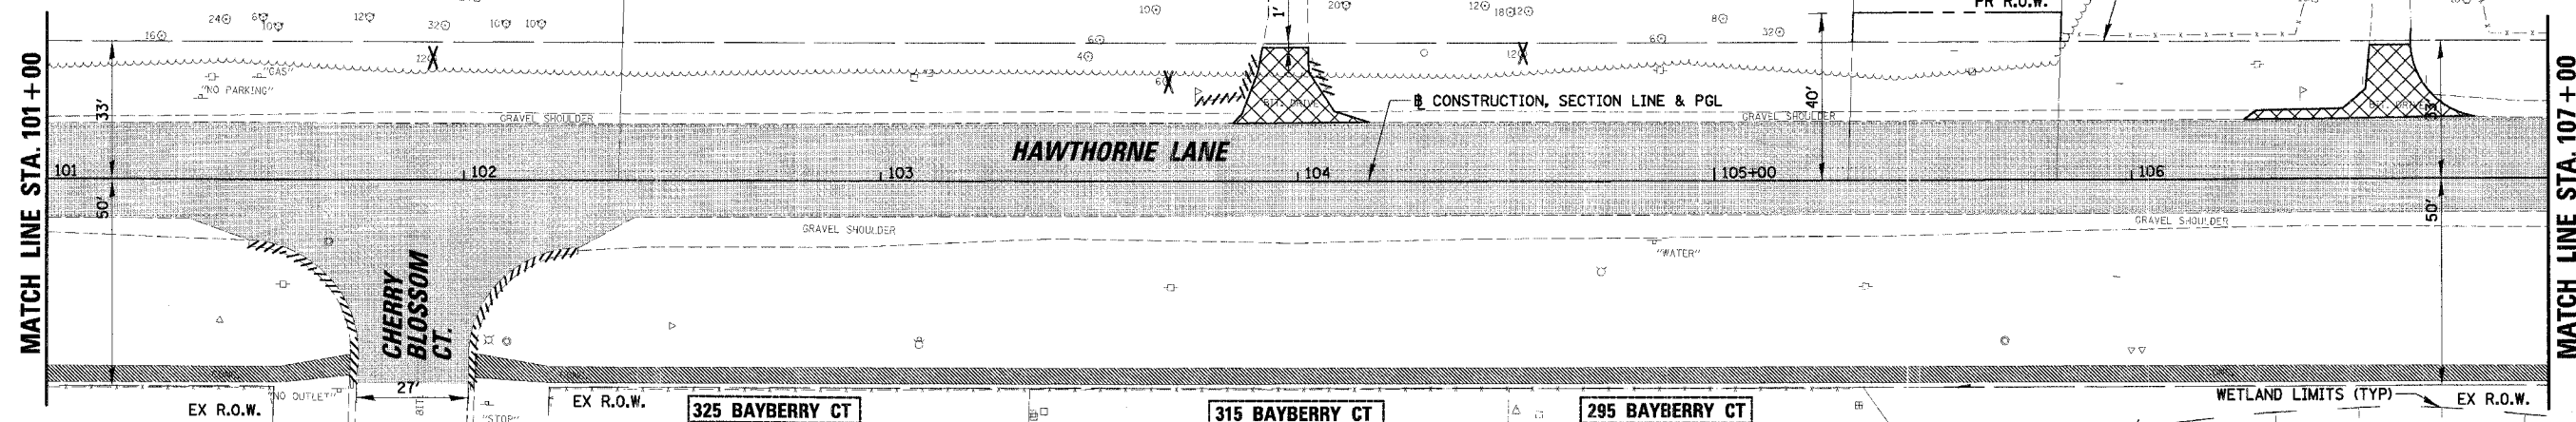
 


EXISTING LEGEND	PROPOSED LEGEND
<ul style="list-style-type: none"> PAVEMENT REMOVAL (HOT-MIX ASPHALT) HOT-MIX ASPHALT SURFACE REMOVAL, 2 3/4" CURB AND GUTTER OR CURB REMOVAL FENCE REMOVAL DRIVEWAY REMOVAL SIDEWALK REMOVAL TREE REMOVAL (OF SIZE SHOWN) TEMPORARY FENCE 	<ul style="list-style-type: none"> TEMPORARY EASEMENT BUILDING ADDRESS TYPE A RAMP COMB CC&G (DEPRESSED) DETECTABLE WARNINGS HOT-MIX ASPHALT SURFACE COURSE, MIX "D", N70; 2" LEVELING BINDER (MACHINE METHOD), N50; 3/4"

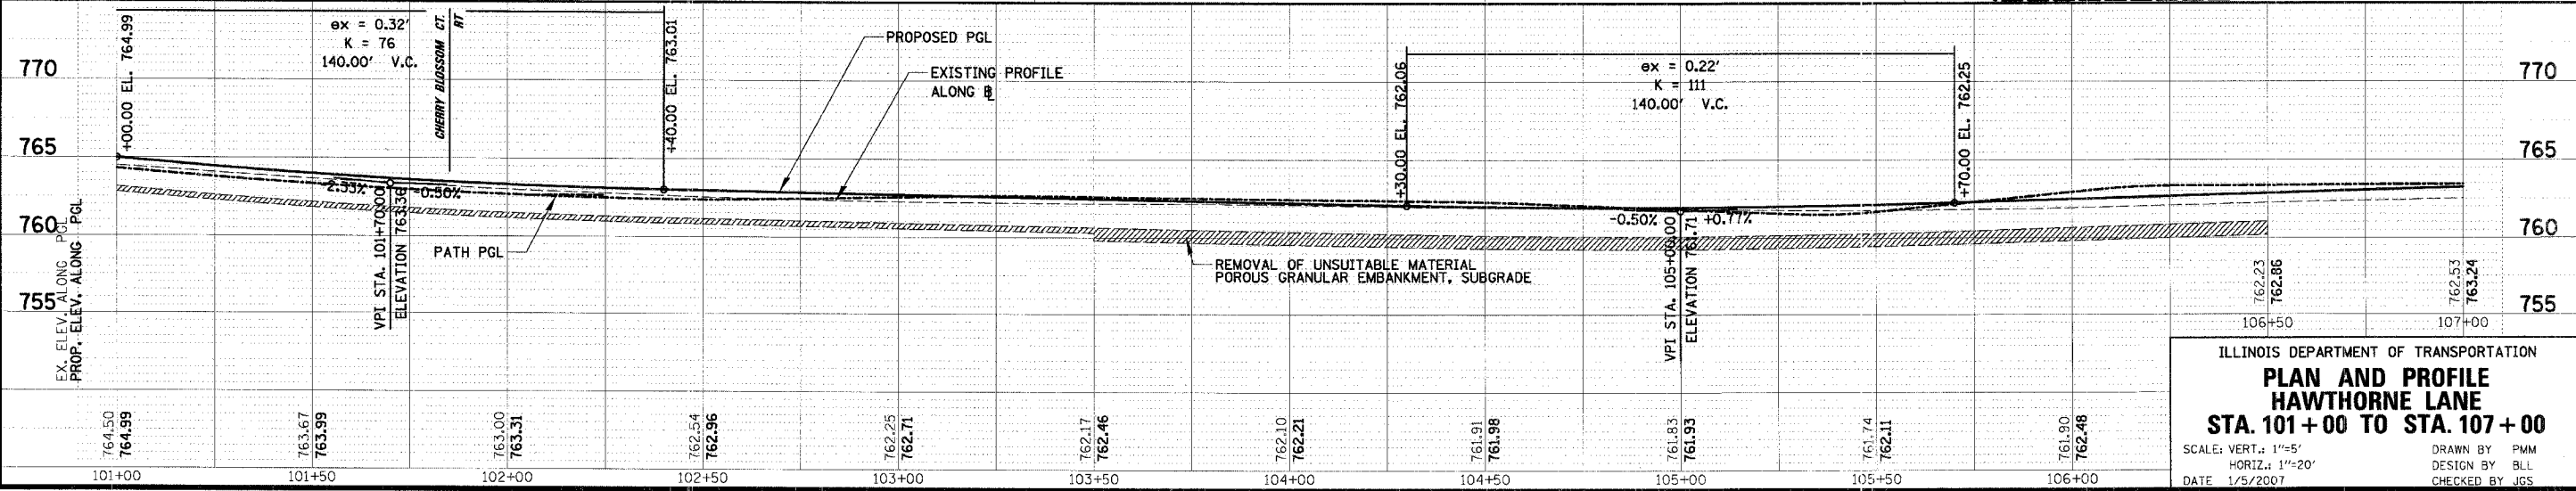

POINT	STATION	OFFSET	PROP. ELEV.	DESC.
A	101+39.2	12.00 FT	783.84	P.C.
B	101+81.5	21.00 FT	783.39	RAMP
C	101+89.8	31.00 FT	783.06	RAMP
D	101+74.2	49.12 FT	782.40	P.T./E.P.

POINT	STATION	OFFSET	PROP. ELEV.	DESC.
E	102+01.1	48.87 FT	782.50	P.T.
F	102+05.5	31.00 FT	782.84	RAMP
G	102+13.8	21.00 FT	782.77	RAMP
H	102+36.1	12.00 FT	782.87	P.C.

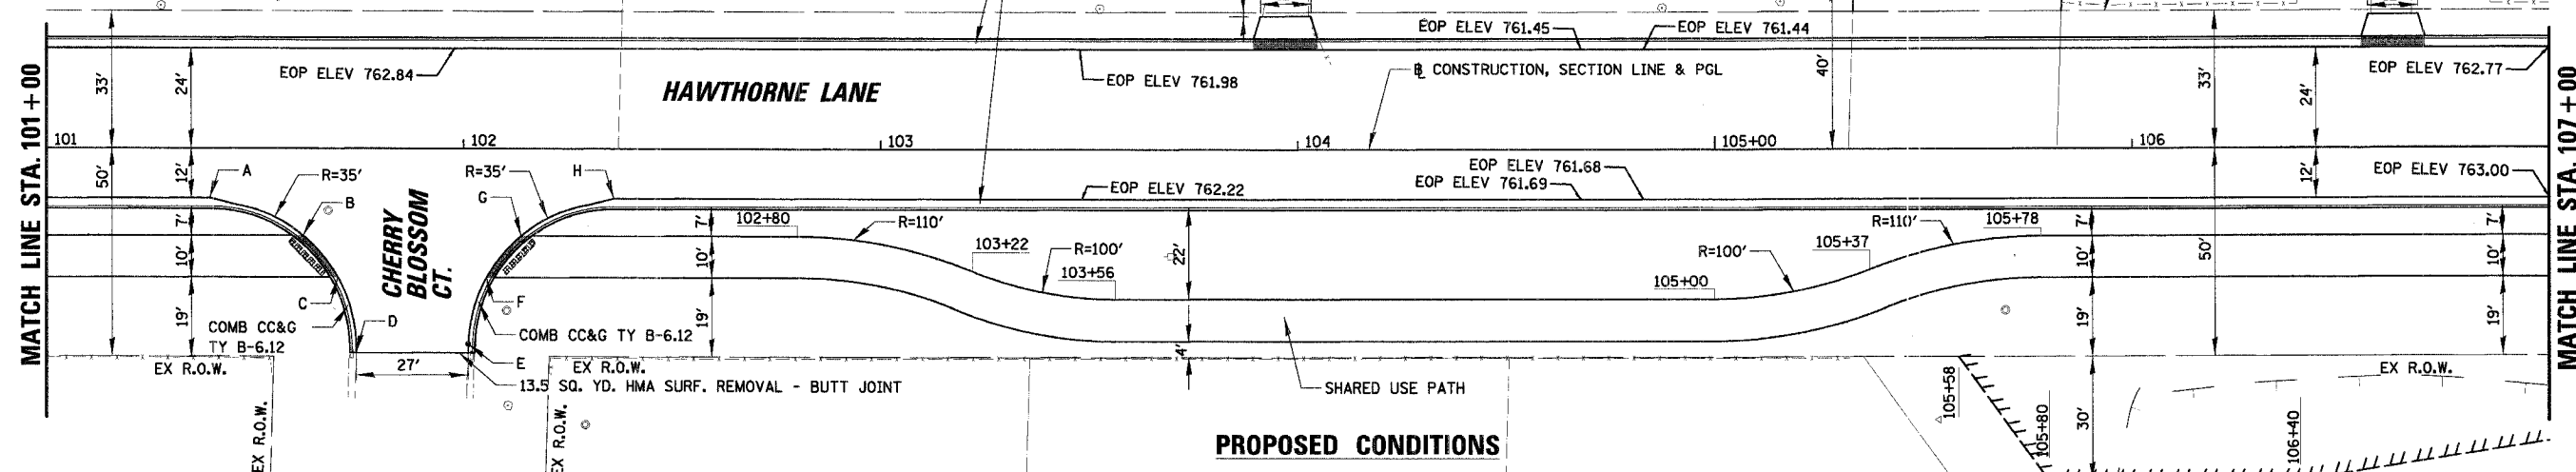

ILLINOIS DEPARTMENT OF TRANSPORTATION

PLAN AND PROFILE

HAWTHORNE LANE

STA. 101+00 TO STA. 107+00

SCALE: VERT. 1"=5'
HORIZ. 1"=20'

DATE 1/5/2007

DRAWN BY PMM
DESIGN BY BLL
CHECKED BY JGS

PLAN

DATE

BY

REVISIONS

NO. DATE

1. DATE

2. DATE

PROFILE

DATE

BY

REVISIONS

NO. DATE

1. DATE

2. DATE

