
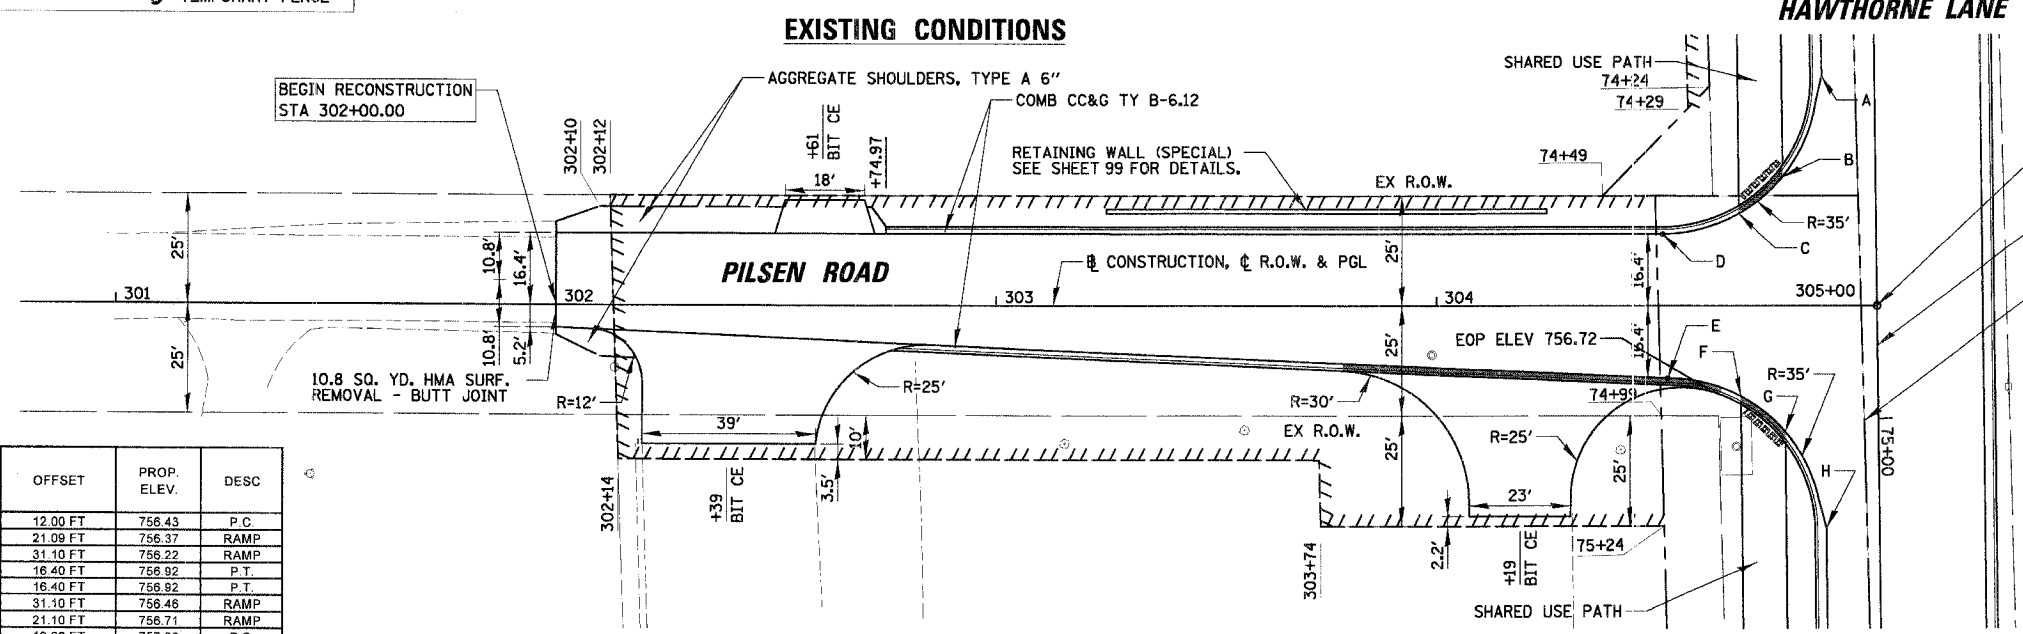



EXISTING LEGEND	
	PAVEMENT REMOVAL (HOT-MIX ASPHALT)
	HOT-MIX ASPHALT SURFACE REMOVAL, 2 3/4"
	CURB AND GUTTER OR CURB REMOVAL
	FENCE REMOVAL
	DRIVEWAY REMOVAL
	SIDEWALK REMOVAL
	TREE REMOVAL (OF SIZE SHOWN)
	TEMPORARY FENCE

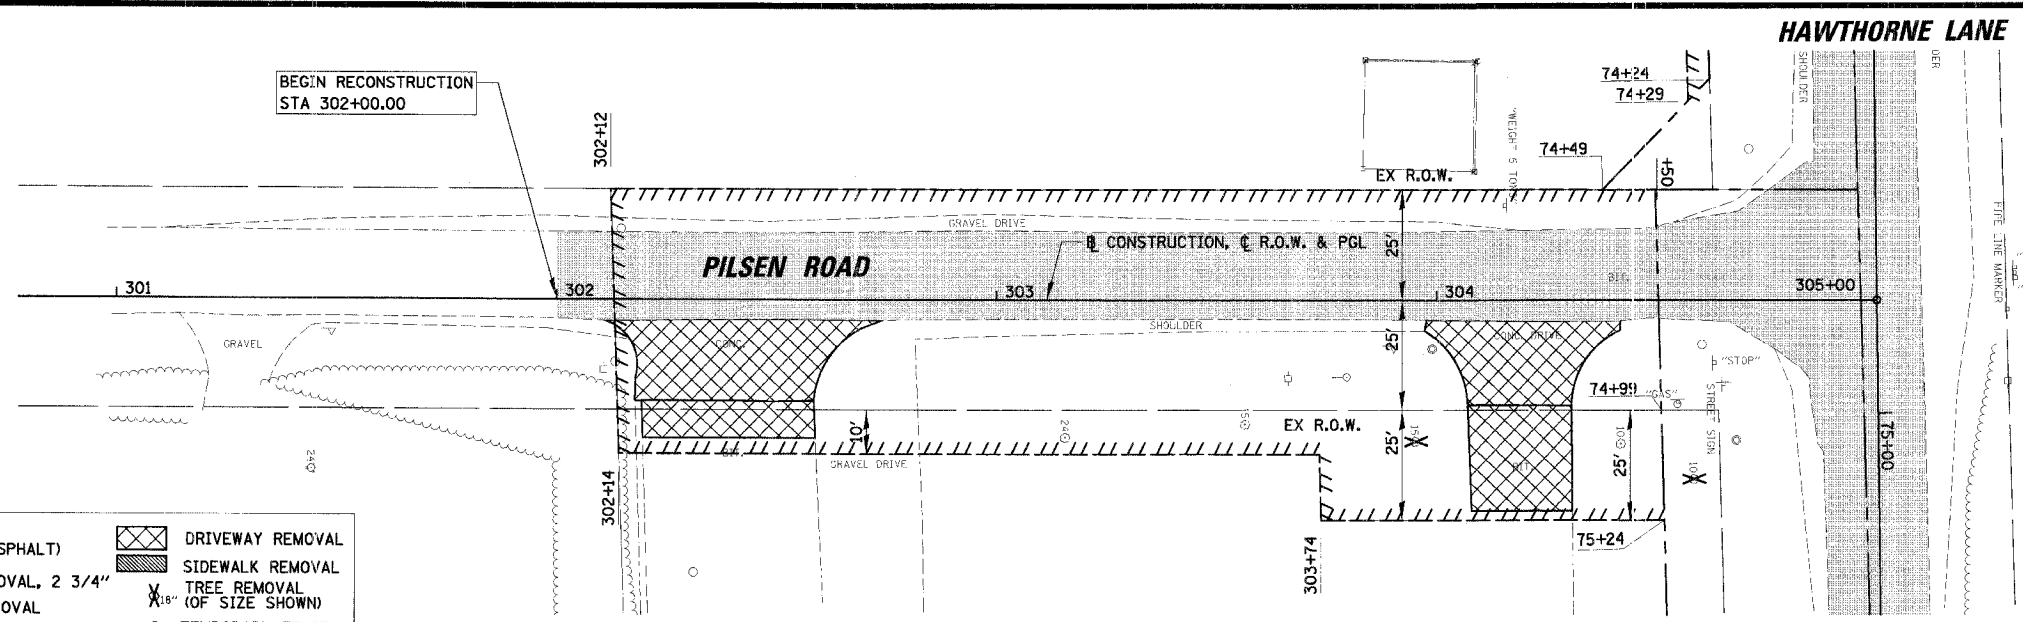

POINT	STATION	OFFSET	PROP. ELEV.	DESC
A	74+21.8	12.00 FT	756.43	P.C.
B	74+44.7	21.09 FT	756.37	RAMP
C	74+53	31.10 FT	756.22	RAMP
D	304+51.4	16.40 FT	756.02	P.T.
E	304+51.4	16.40 FT	756.02	P.T.
F	74+94.5	31.10 FT	756.46	RAMP
G	75+02.8	21.10 FT	756.71	RAMP
H	75+24.7	12.00 FT	757.00	P.C.

DATE: _____ BY: _____
 PLAN NO.: _____
 CHECKED: _____
 DATE: _____

DATE: _____ BY: _____
 PROFILE NO.: _____
 CHECKED: _____
 DATE: _____

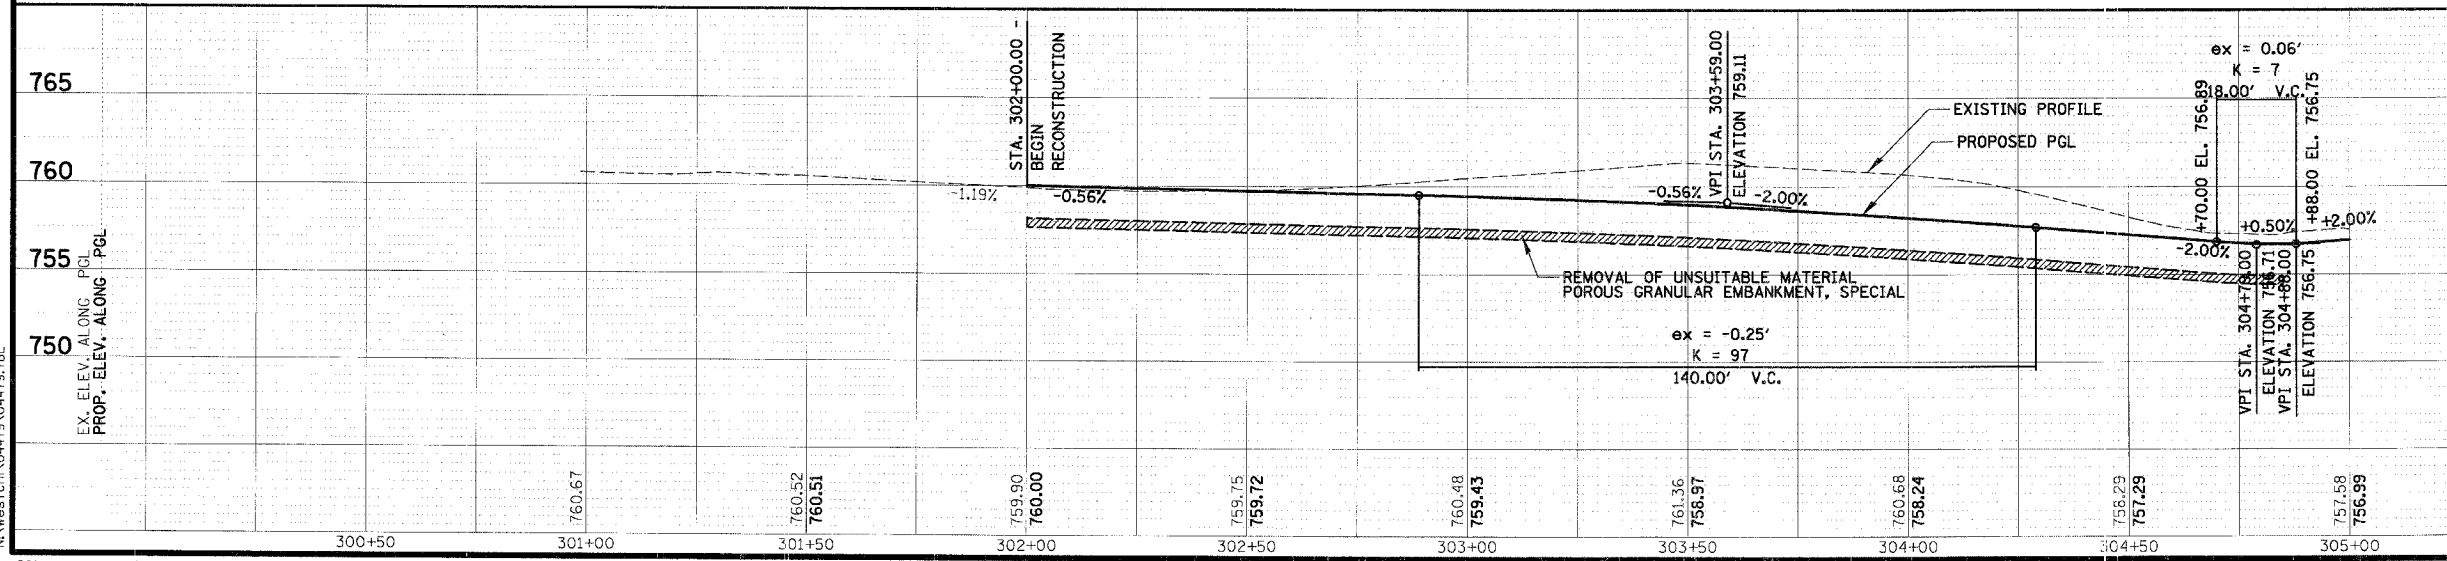

ILLINOIS DEPARTMENT OF TRANSPORTATION
PLAN AND PROFILE
PILSEN ROAD
STA. 302+00 TO STA. 305+00
 SCALE: VERT.: 1"=5'
 HORIZ.: 1"=20'
 DATE: 12/7/2006
 DRAWN BY: PMM
 DESIGN BY: BLL
 CHECKED BY: JGS

N:\WestCh\04479\04479.TBL

N:\WestCh\04479\Civil\04479_2L_PIL.rpp