



EXISTING CONDITIONS

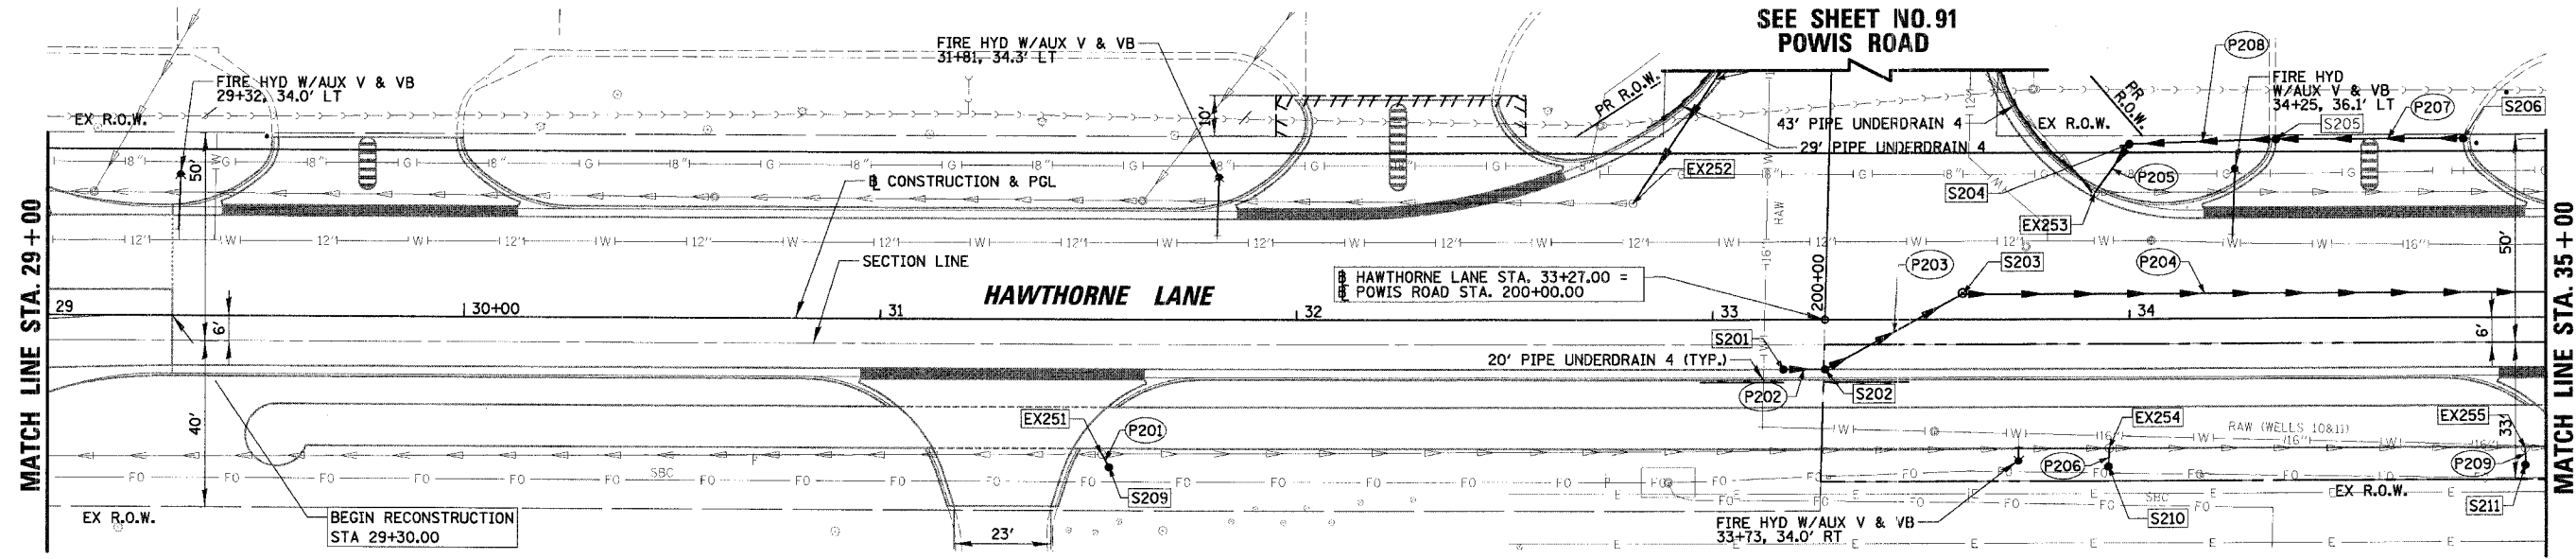

PROPOSED CONDITIONS

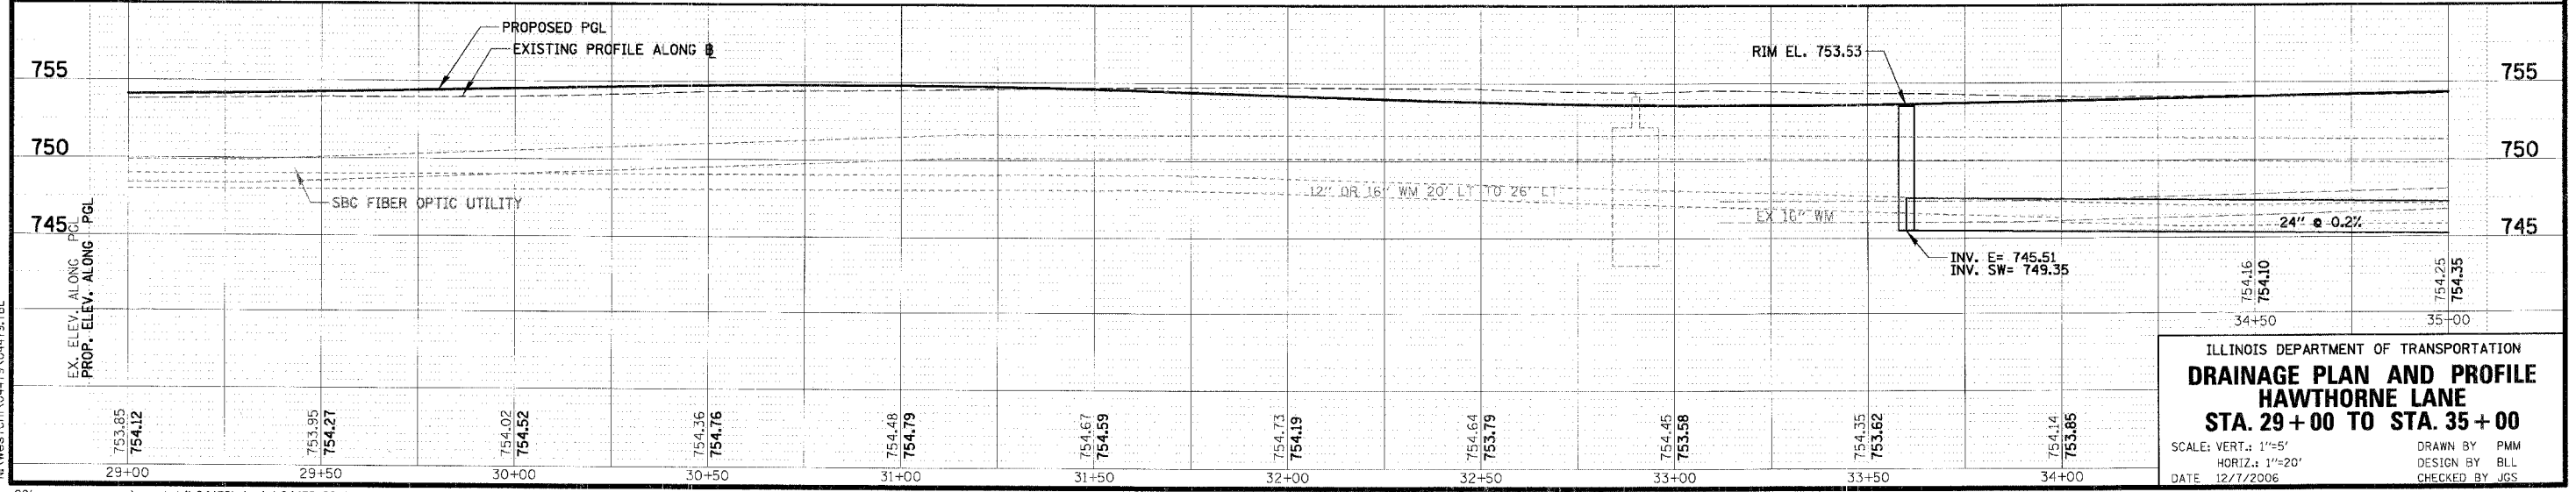

ILLINOIS DEPARTMENT OF TRANSPORTATION
DRAINAGE PLAN AND PROFILE
HAWTHORNE LANE
STA. 29+00 TO STA. 35+00
 SCALE: VERT.: 1"=5'
 HORIZ.: 1"=20'
 DATE: 12/7/2006
 DRAWN BY: PMM
 DESIGN BY: BLL
 CHECKED BY: JGS

DATE: _____ BY: _____
 SURVEYED: _____
 PLAN: _____
 NOTE BOOK: _____
 NO.: _____

DATE: _____ BY: _____
 SURVEYED: _____
 PLAN: _____
 NOTE BOOK: _____
 NO.: _____

N:\westchl\04479\04479.tbl
 n:\westchl\04479\drain\04479_02.dwg