



EXISTING CONDITIONS

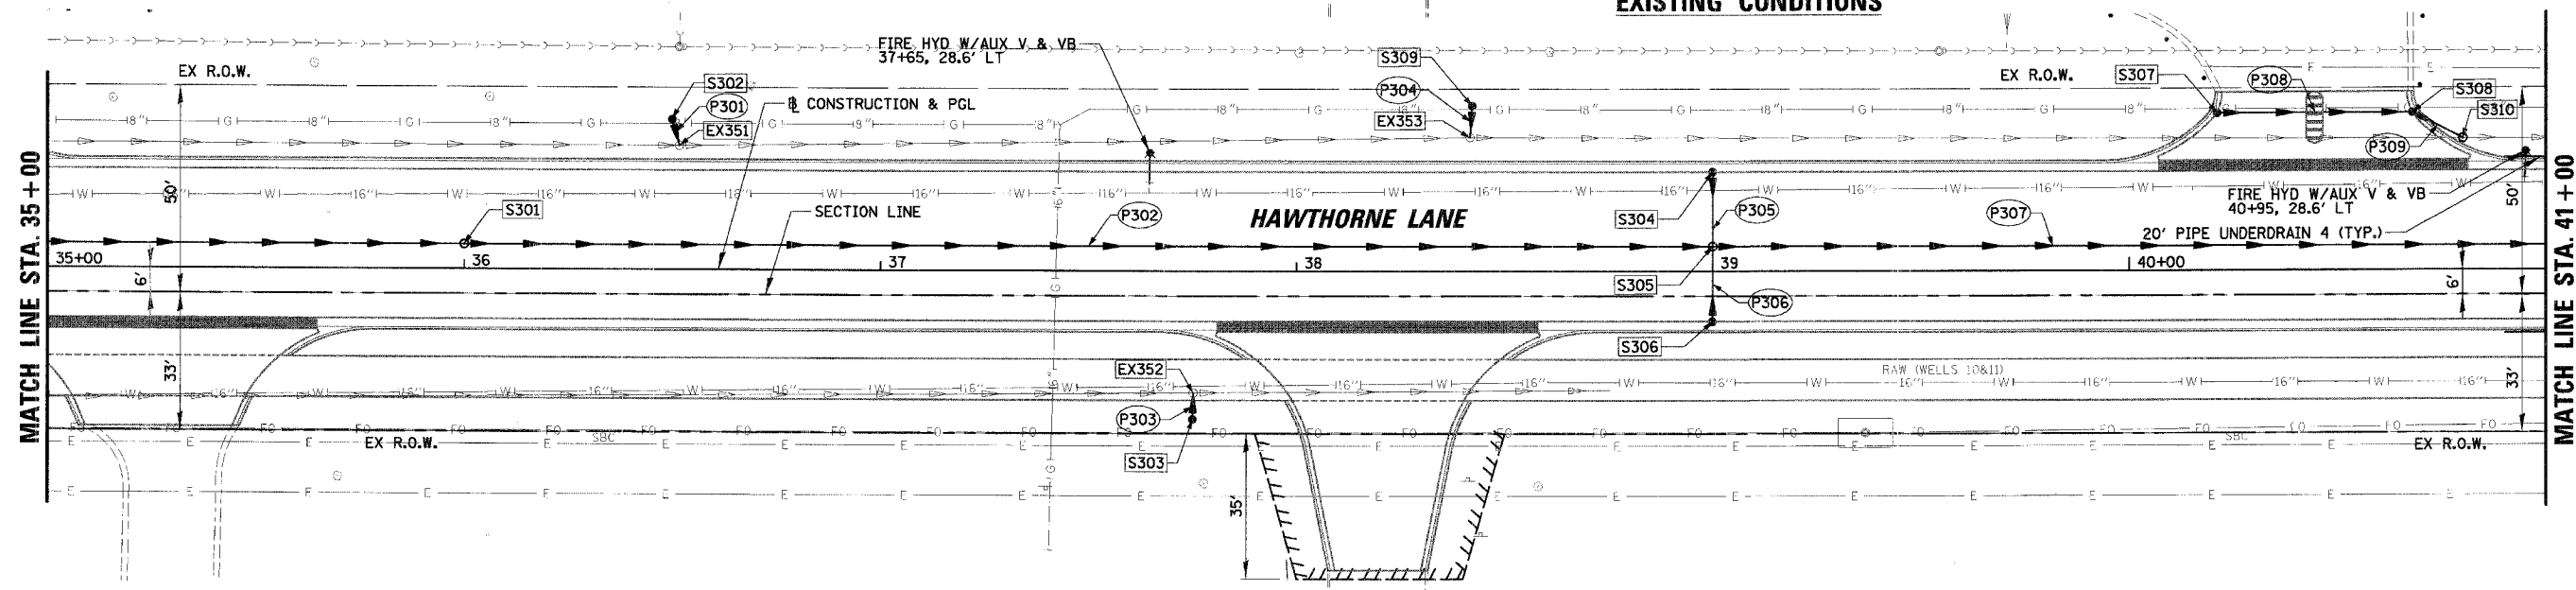

PROPOSED CONDITIONS

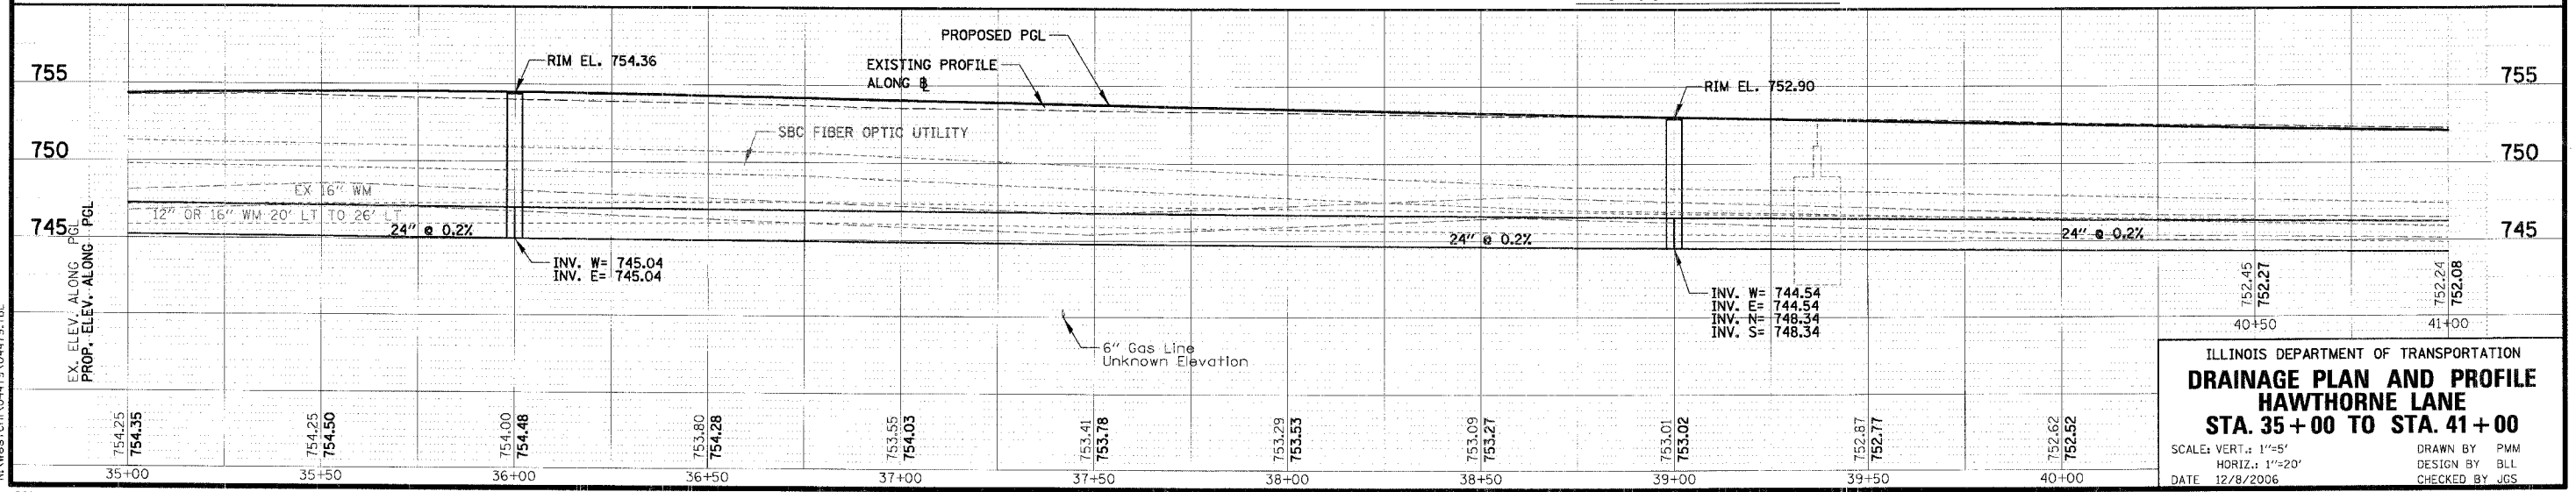

ILLINOIS DEPARTMENT OF TRANSPORTATION
DRAINAGE PLAN AND PROFILE
HAWTHORNE LANE
STA. 35+00 TO STA. 41+00
 SCALE: VERT.: 1"=5'
 HORIZ.: 1"=20'
 DATE: 12/8/2006
 DRAWN BY: PMM
 DESIGN BY: BLL
 CHECKED BY: JGS

PLAN
 DATE: _____ BY: _____
 CHECKED: _____
 APPROVED: _____

PROFILE
 DATE: _____ BY: _____
 CHECKED: _____
 APPROVED: _____

N:\westchi\04479\04479.TBL