



DATE: _____ BY: _____
 PLAN NO. _____
 SURVEYED _____
 ALIGNED _____
 CHECKED _____
 DATE FILE NAME _____

DATE: _____ BY: _____
 PROFILE NO. _____
 PLOTTED _____
 GRADES CHECKED _____
 STRUCTURE NOTES THIS CHRD _____

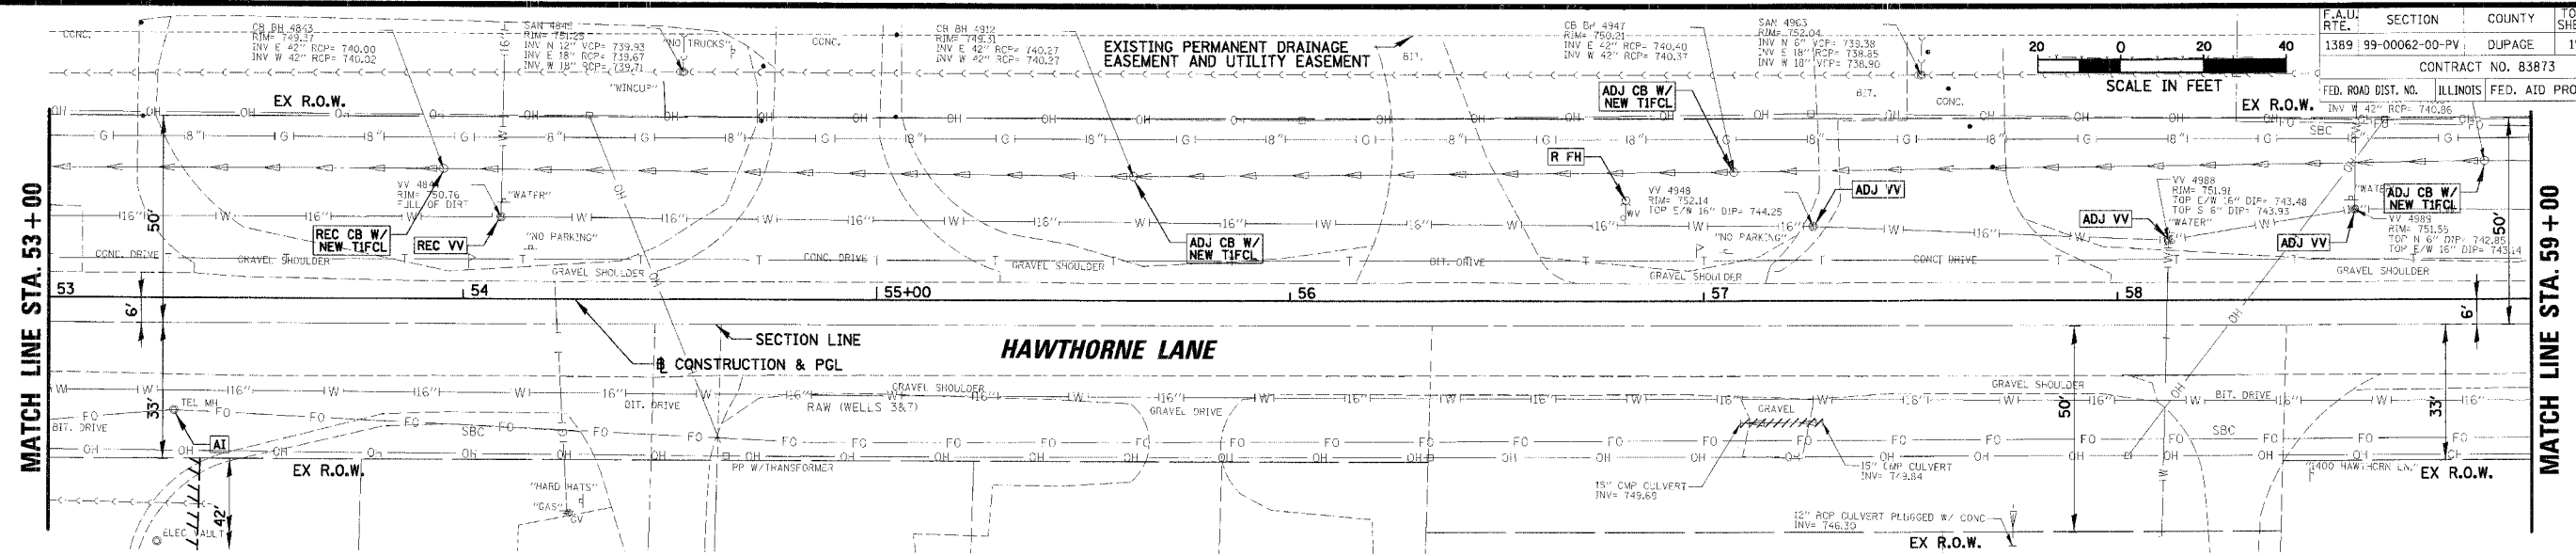


EXISTING CONDITIONS

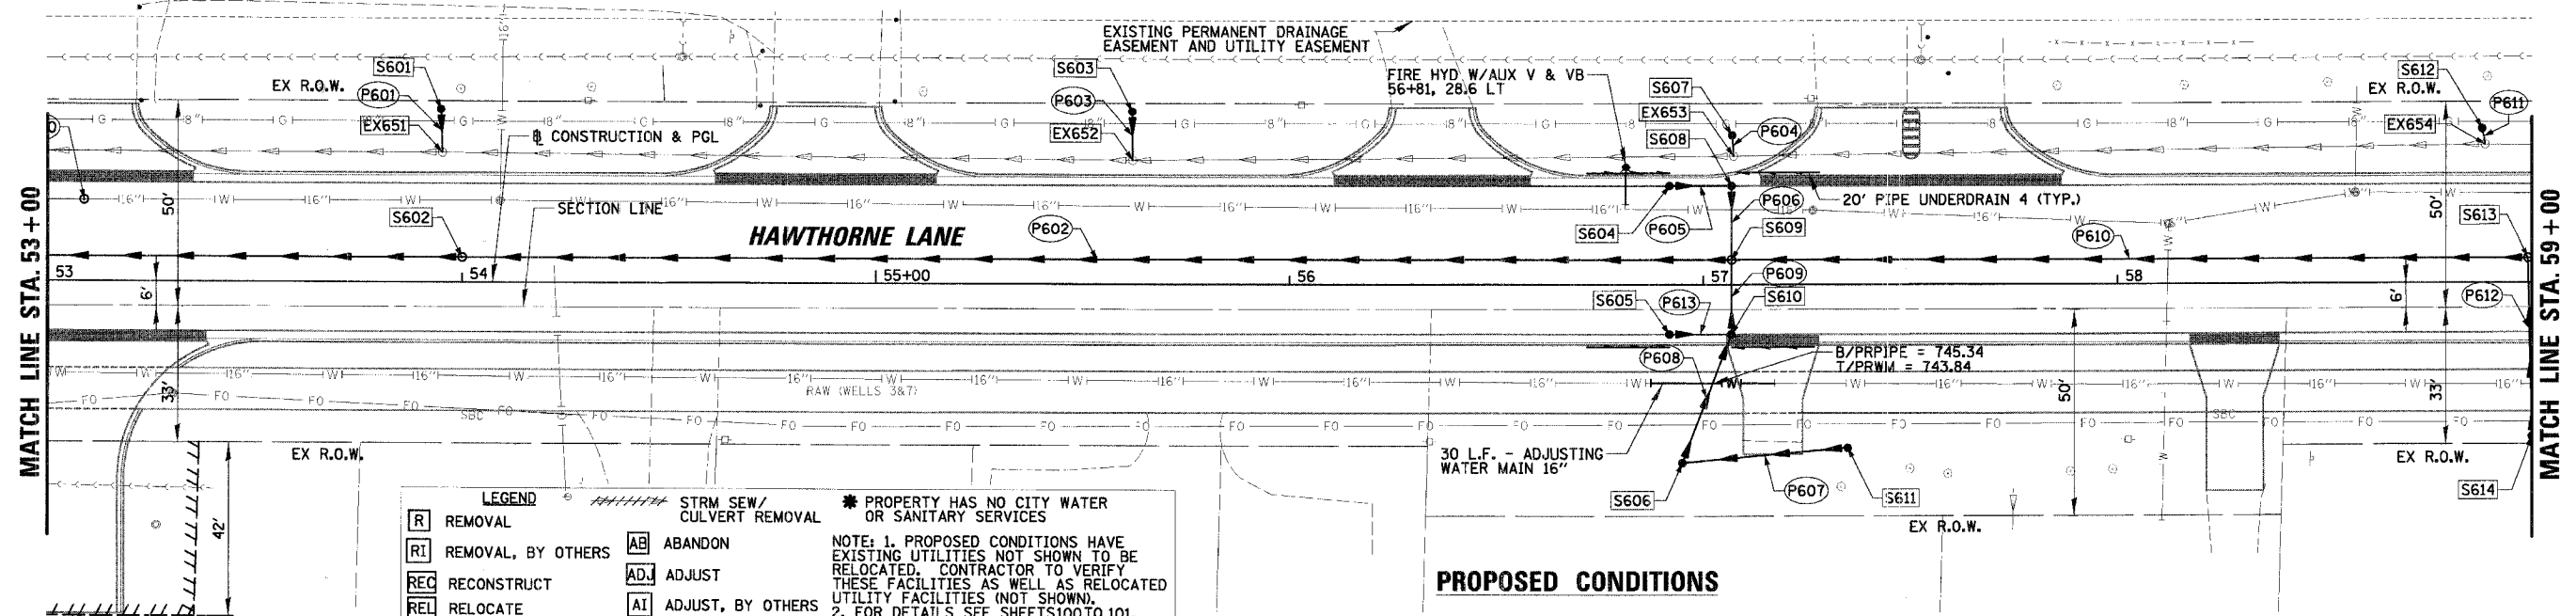

PROPOSED CONDITIONS

LEGEND

R REMOVAL	AB ABANDON	* PROPERTY HAS NO CITY WATER OR SANITARY SERVICES
RI REMOVAL, BY OTHERS	ADJ ADJUST	NOTE: 1. PROPOSED CONDITIONS HAVE EXISTING UTILITIES NOT SHOWN TO BE RELOCATED. CONTRACTOR TO VERIFY THESE FACILITIES AS WELL AS RELOCATED UTILITY FACILITIES (NOT SHOWN).
REC RECONSTRUCT	AI ADJUST, BY OTHERS	2. FOR DETAILS SEE SHEETS 100 TO 101.
REL RELOCATE		

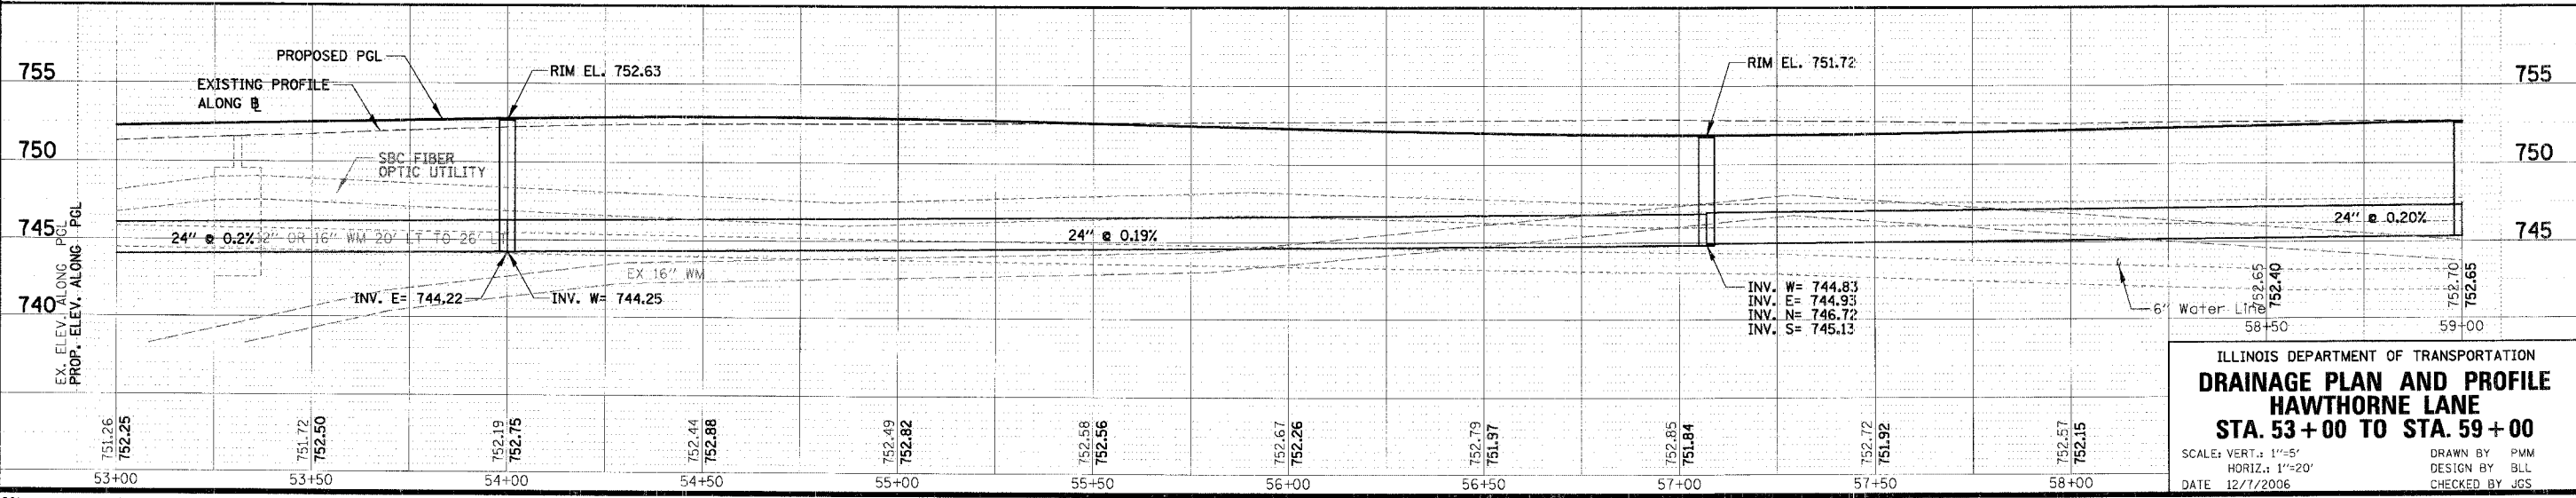

ILLINOIS DEPARTMENT OF TRANSPORTATION
DRAINAGE PLAN AND PROFILE
HAWTHORNE LANE
STA. 53+00 TO STA. 59+00
 SCALE: VERT.: 1"=5'
 HORIZ.: 1"=20'
 DATE: 12/1/2006
 DRAWN BY: PMM
 DESIGN BY: BLL
 CHECKED BY: JGS