



F.A.L. RTE.	SECTION	COUNTY	TOTAL SHEETS	SHEET NO.
1389	99-00062-00-PV	DUPAGE	199	81
CONTRACT NO. 83873				
FED. ROAD DIST. NO. ILLINOIS FED. AID PROJECT				

 


PLAN	DATE	BY
REVISION		
NO.	DATE	BY
1		


PROFILE	DATE	BY
REVISION		
NO.	DATE	BY
1		

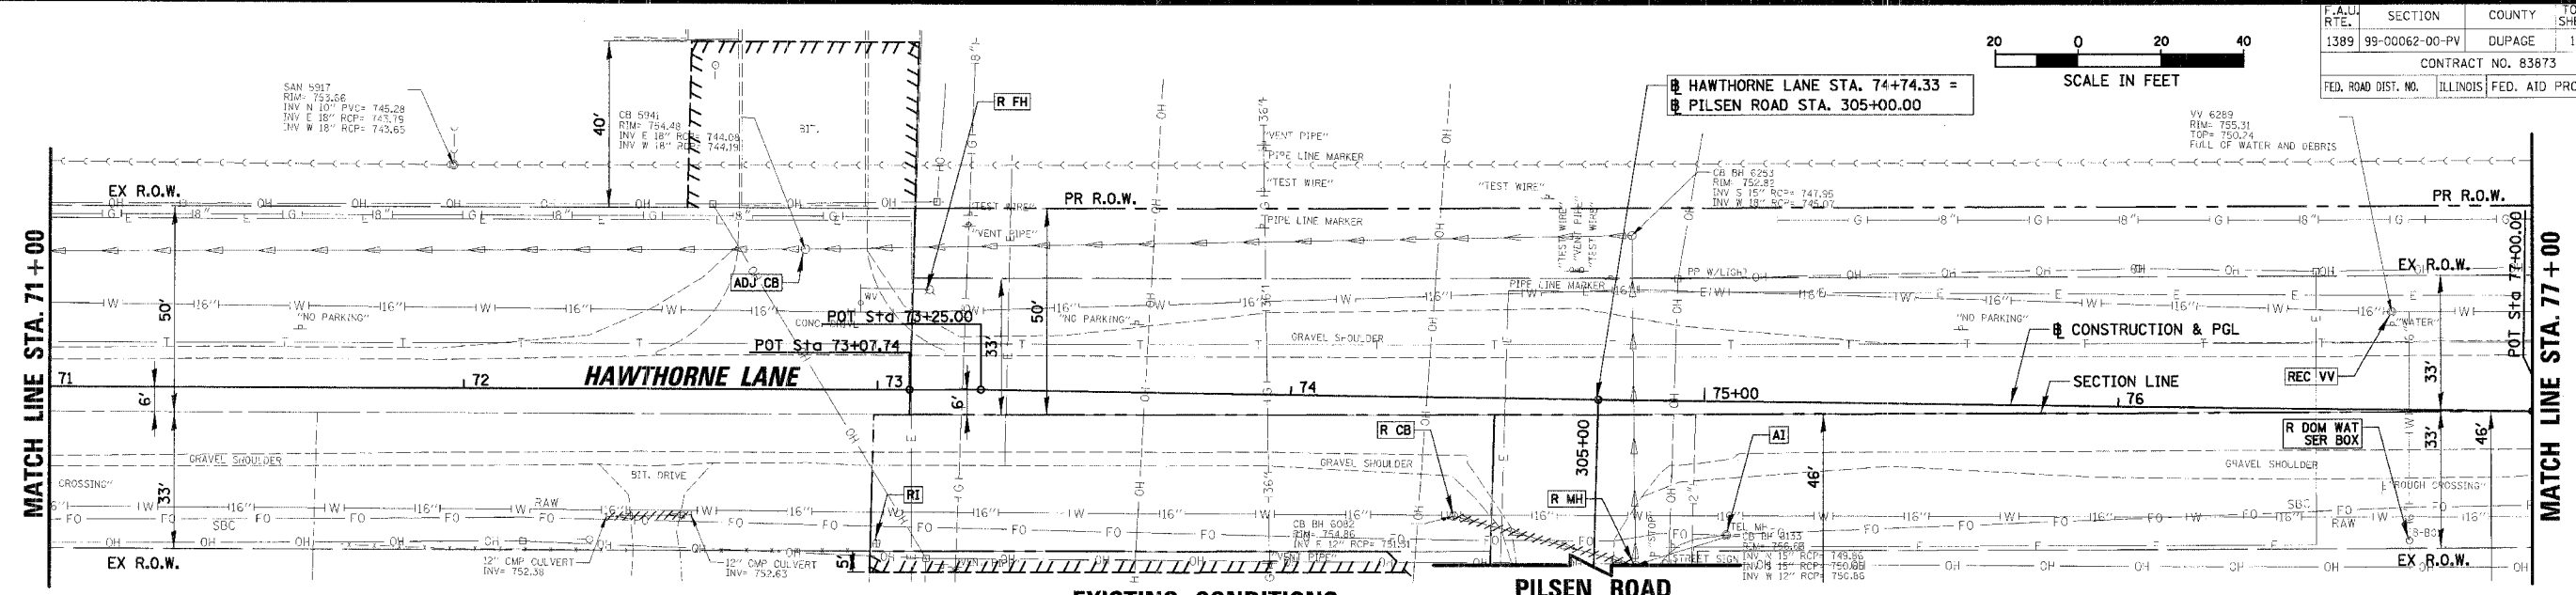

EXISTING CONDITIONS
PILSEN ROAD SEE SHEET NO. 93

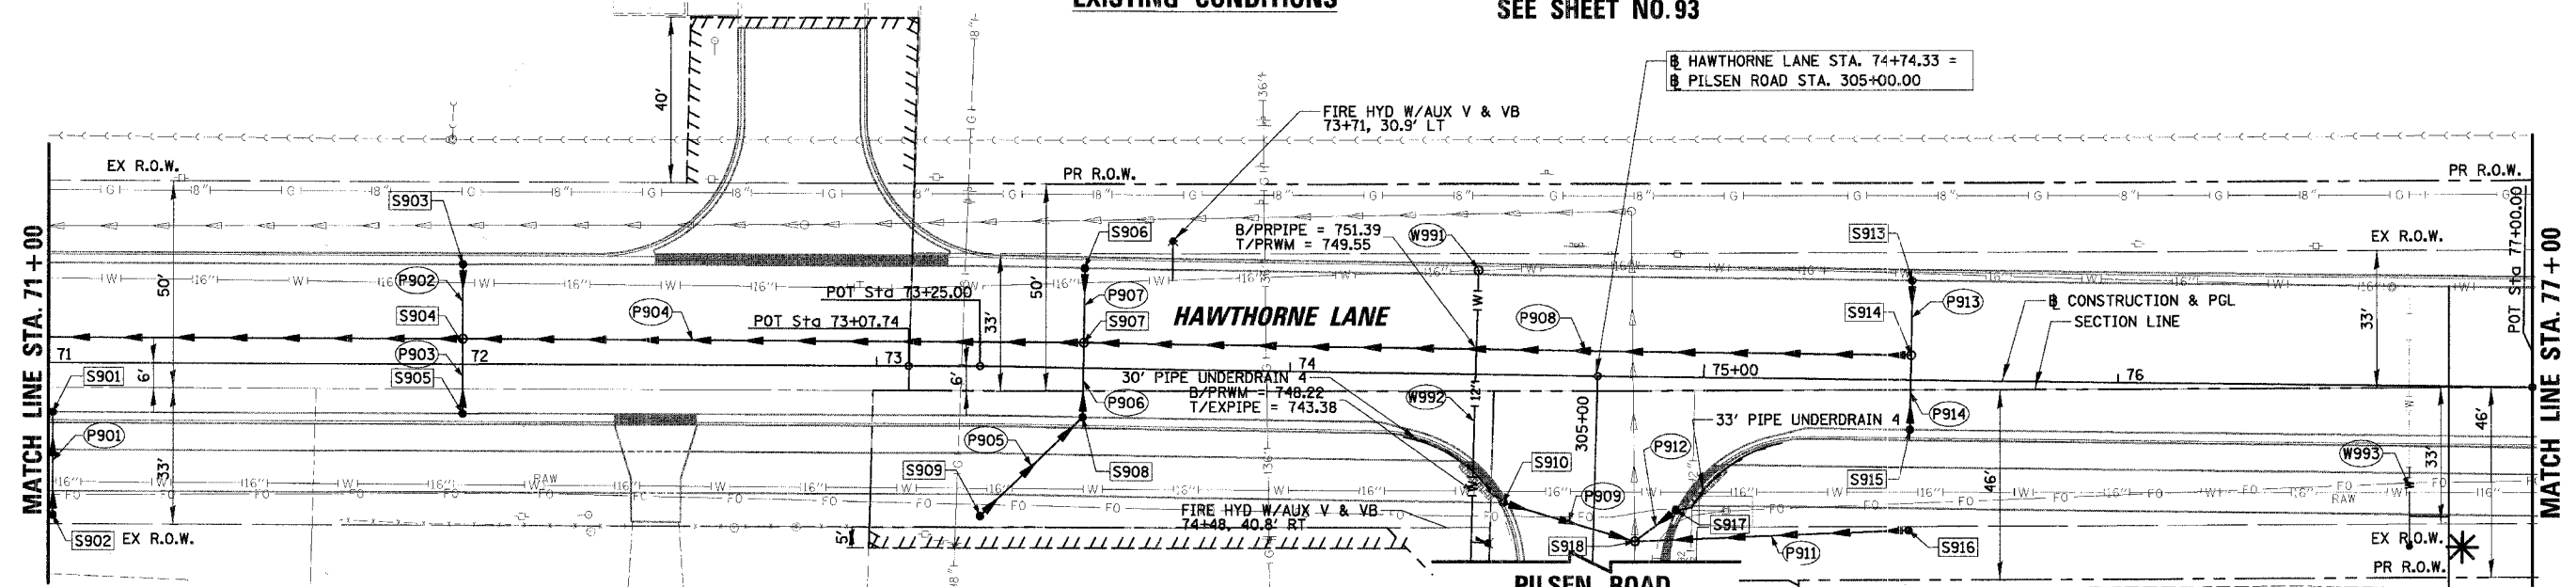

PROPOSED CONDITIONS
PILSEN ROAD SEE SHEET NO. 93

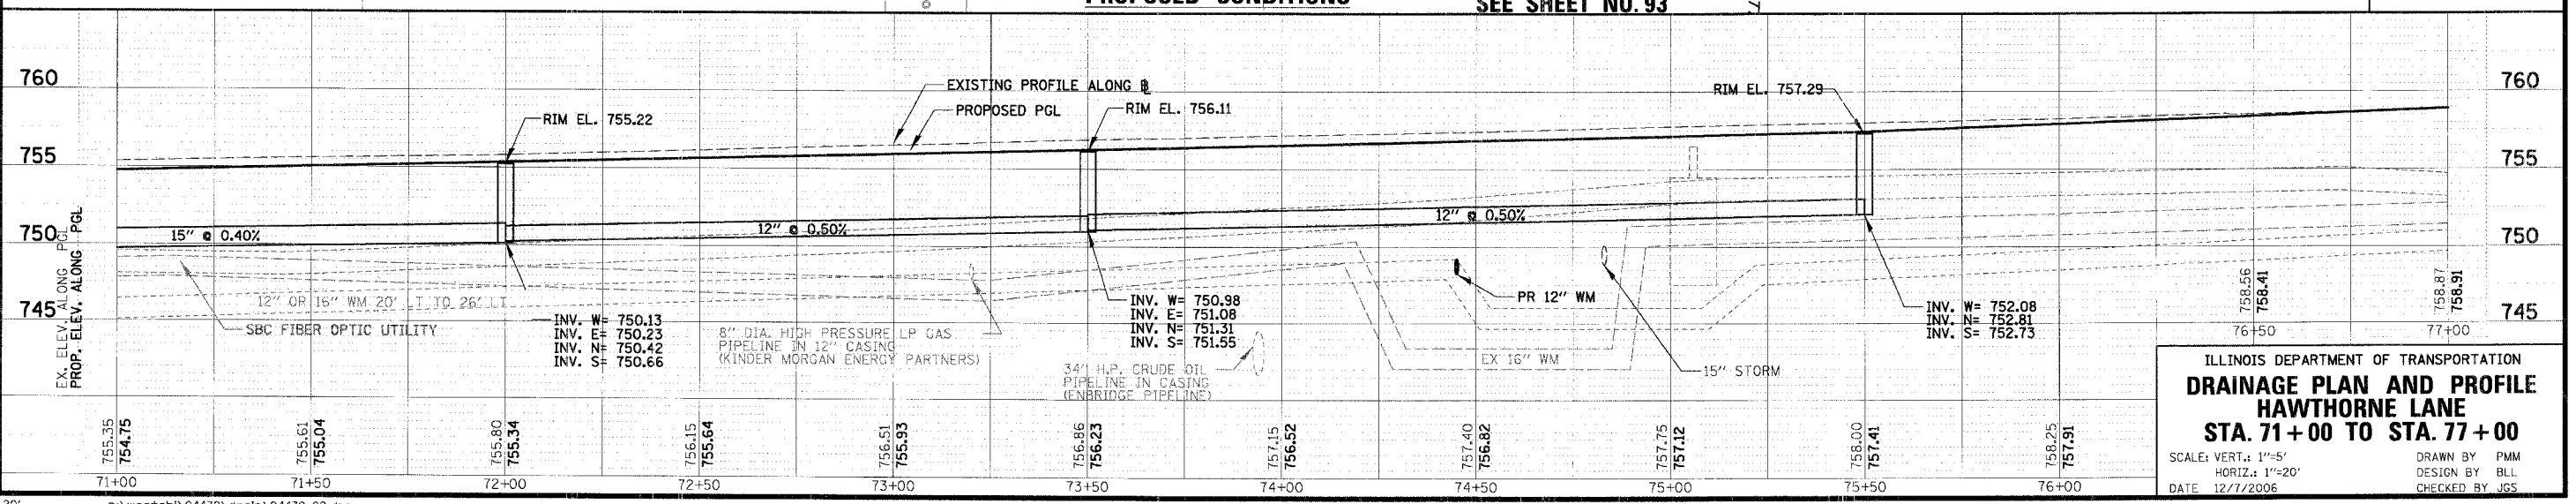

ILLINOIS DEPARTMENT OF TRANSPORTATION
DRAINAGE PLAN AND PROFILE
HAWTHORNE LANE
STA. 71+00 TO STA. 77+00

SCALE: VERT.: 1"=5'
 HORIZ.: 1"=20'

DATE: 12/7/2006

DRAWN BY: PMM
 DESIGN BY: BLL
 CHECKED BY: JGS