
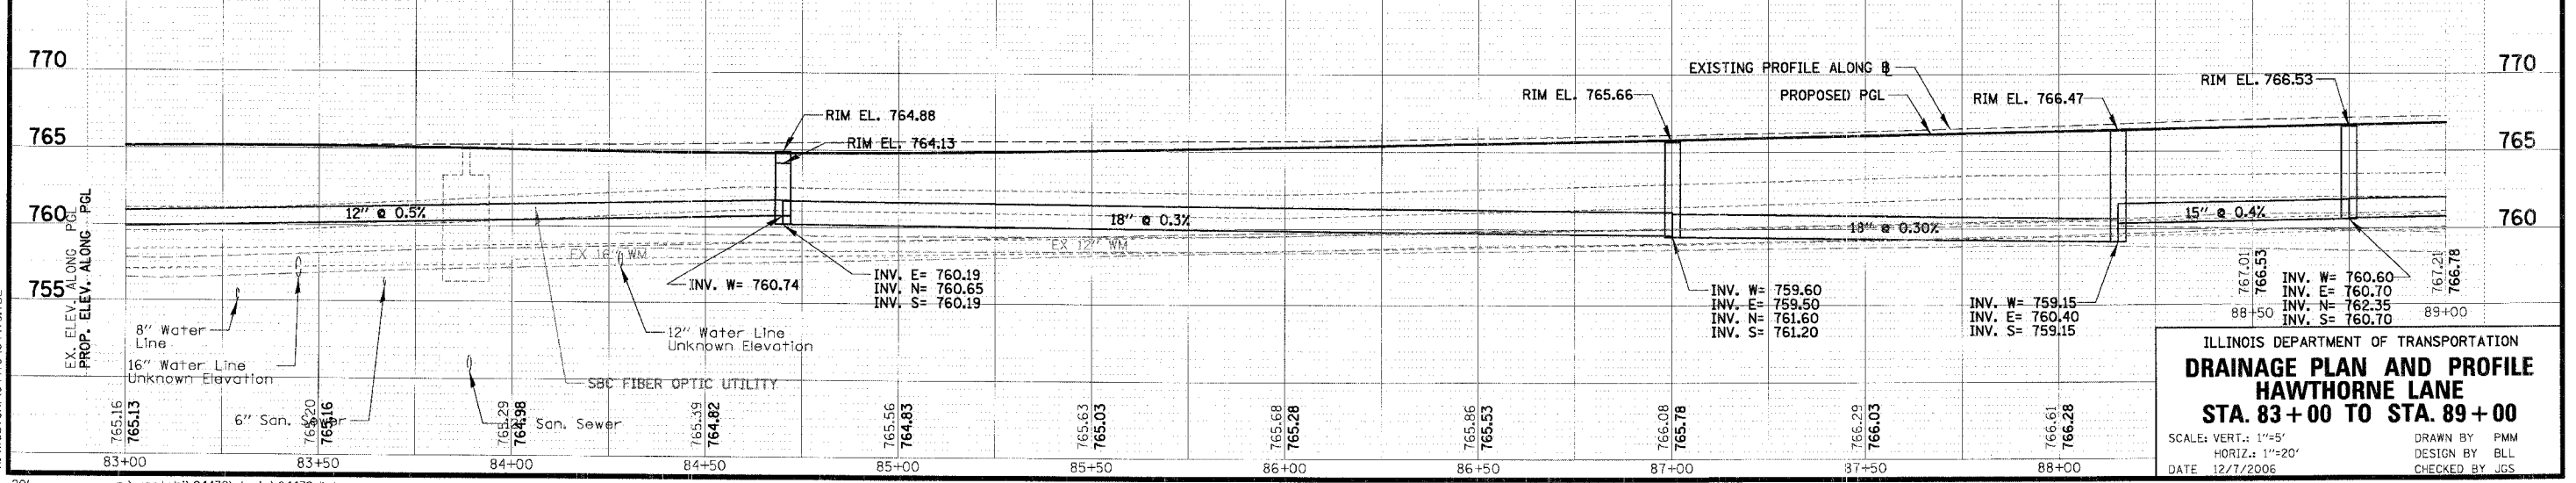


LEGEND

[R] REMOVAL	[AB] ABANDON	* PROPERTY HAS NO CITY WATER OR SANITARY SERVICES
[RI] REMOVAL, BY OTHERS	[ADJ] ADJUST	NOTE: 1. PROPOSED CONDITIONS HAVE EXISTING UTILITIES NOT SHOWN TO BE RELOCATED. CONTRACTOR TO VERIFY THESE FACILITIES AS WELL AS RELOCATED UTILITY FACILITIES (NOT SHOWN).
[REC] RECONSTRUCT	[AT] ADJUST, BY OTHERS	2. FOR DETAILS SEE SHEETS 100 TO 101.
[REL] RELOCATE		

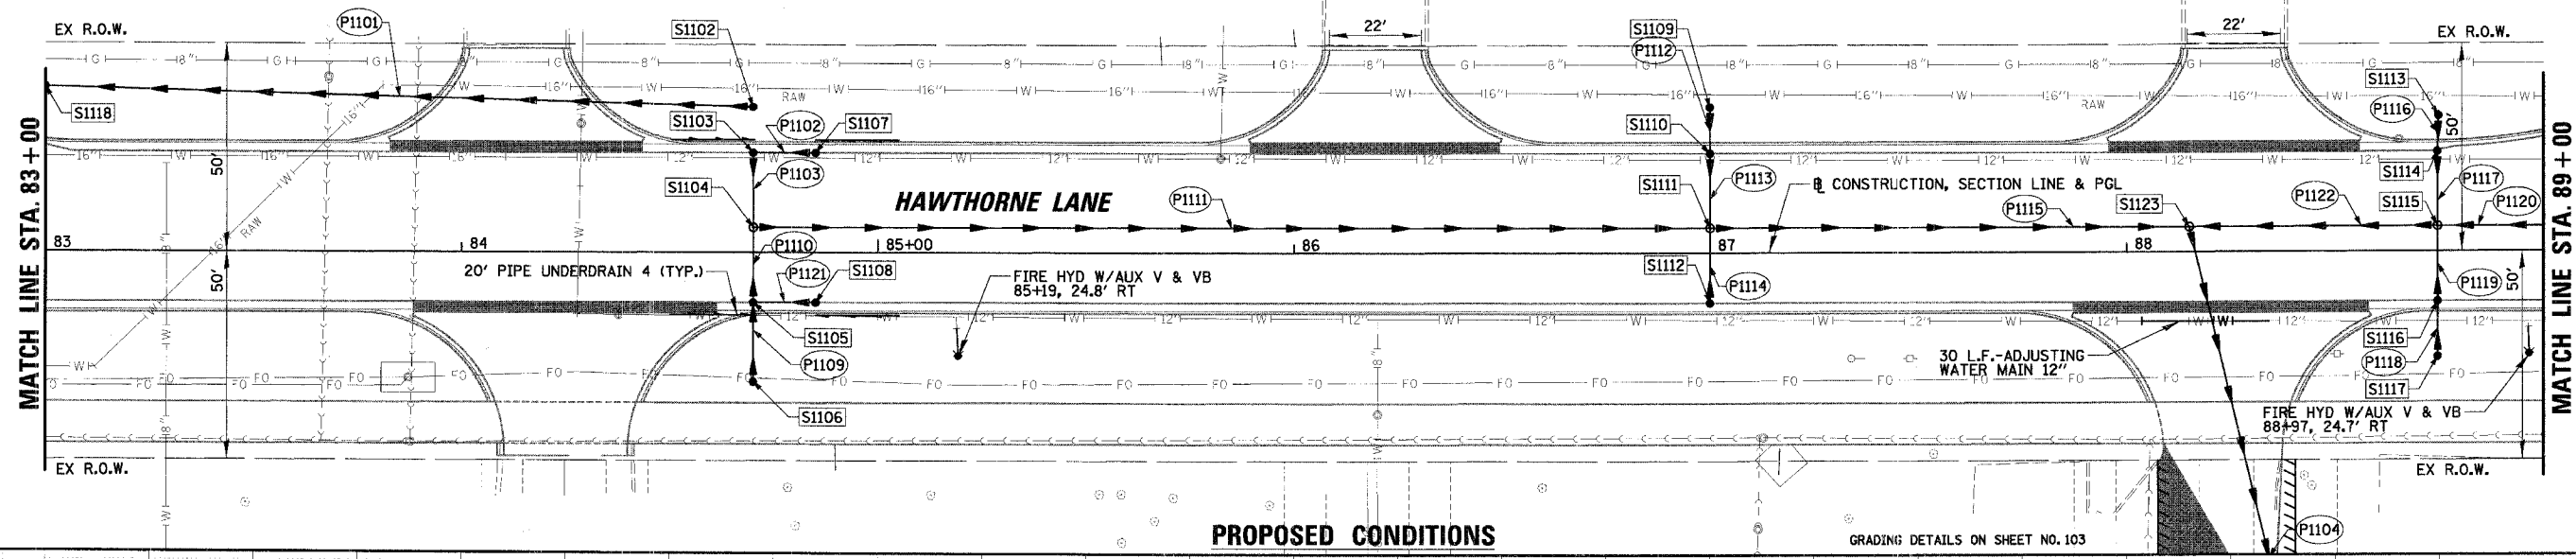

ILLINOIS DEPARTMENT OF TRANSPORTATION
DRAINAGE PLAN AND PROFILE
HAWTHORNE LANE
STA. 83+00 TO STA. 89+00

SCALE: VERT.: 1"=5'
 HORIZ.: 1"=20'

DATE 12/7/2006

DRAWN BY PMM
 DESIGN BY BLL
 CHECKED BY JGS

PLAN
 CHECKED BY
 DATE
 BY
 NO.

PROFILE
 CHECKED BY
 DATE
 BY
 NO.

N:\westch\04479\04479.dwg