



F.A.U. RTE.	SECTION	COUNTY	TOTAL SHEETS	SHEET NO.
1389	99-00062-00-PV	DUPAGE	199	85
CONTRACT NO. 83873				
ILLINOIS FED. AID PROJECT				

 



BY	DATE
REVISION	
NO.	

BY	DATE
REVISION	
NO.	

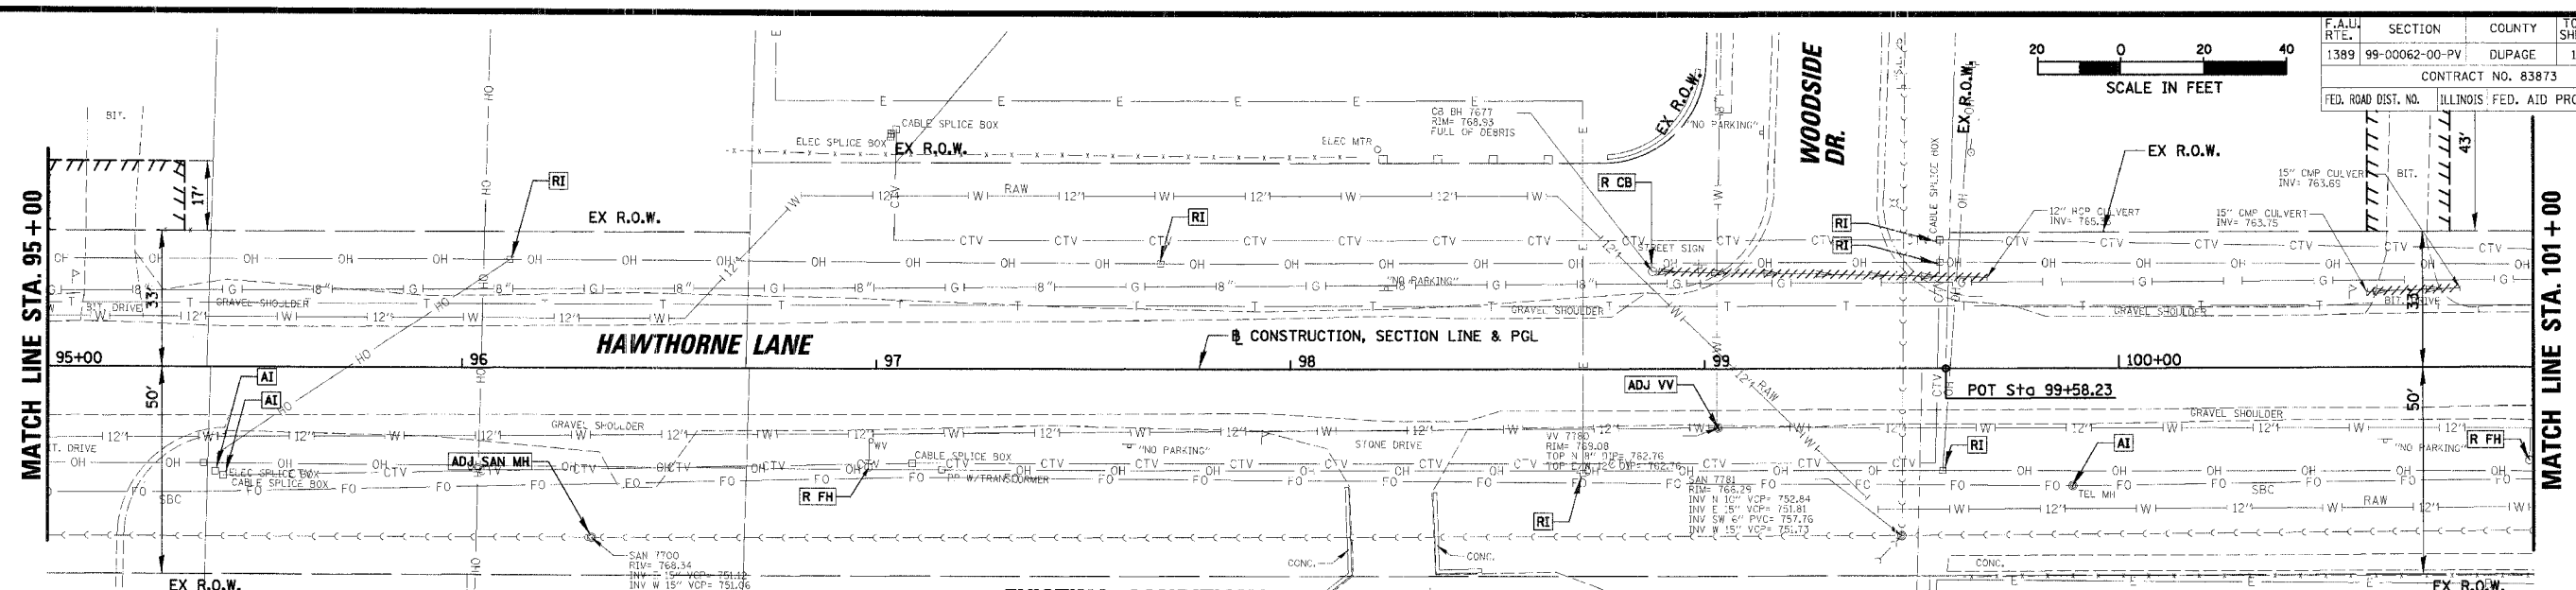

**LEGEND**

<b>R</b> REMOVAL	<b>AB</b> ABANDON	<b>*</b> PROPERTY HAS NO CITY WATER OR SANITARY SERVICES
<b>RI</b> REMOVAL, BY OTHERS	<b>ADJ</b> ADJUST	NOTE: 1. PROPOSED CONDITIONS HAVE EXISTING UTILITIES NOT SHOWN TO BE RELOCATED. CONTRACTOR TO VERIFY THESE FACILITIES AS WELL AS RELOCATED UTILITY FACILITIES (NOT SHOWN).
<b>REC</b> RECONSTRUCT	<b>AI</b> ADJUST, BY OTHERS	2. FOR DETAILS SEE SHEETS 100 TO 101.
<b>REL</b> RELOCATE		

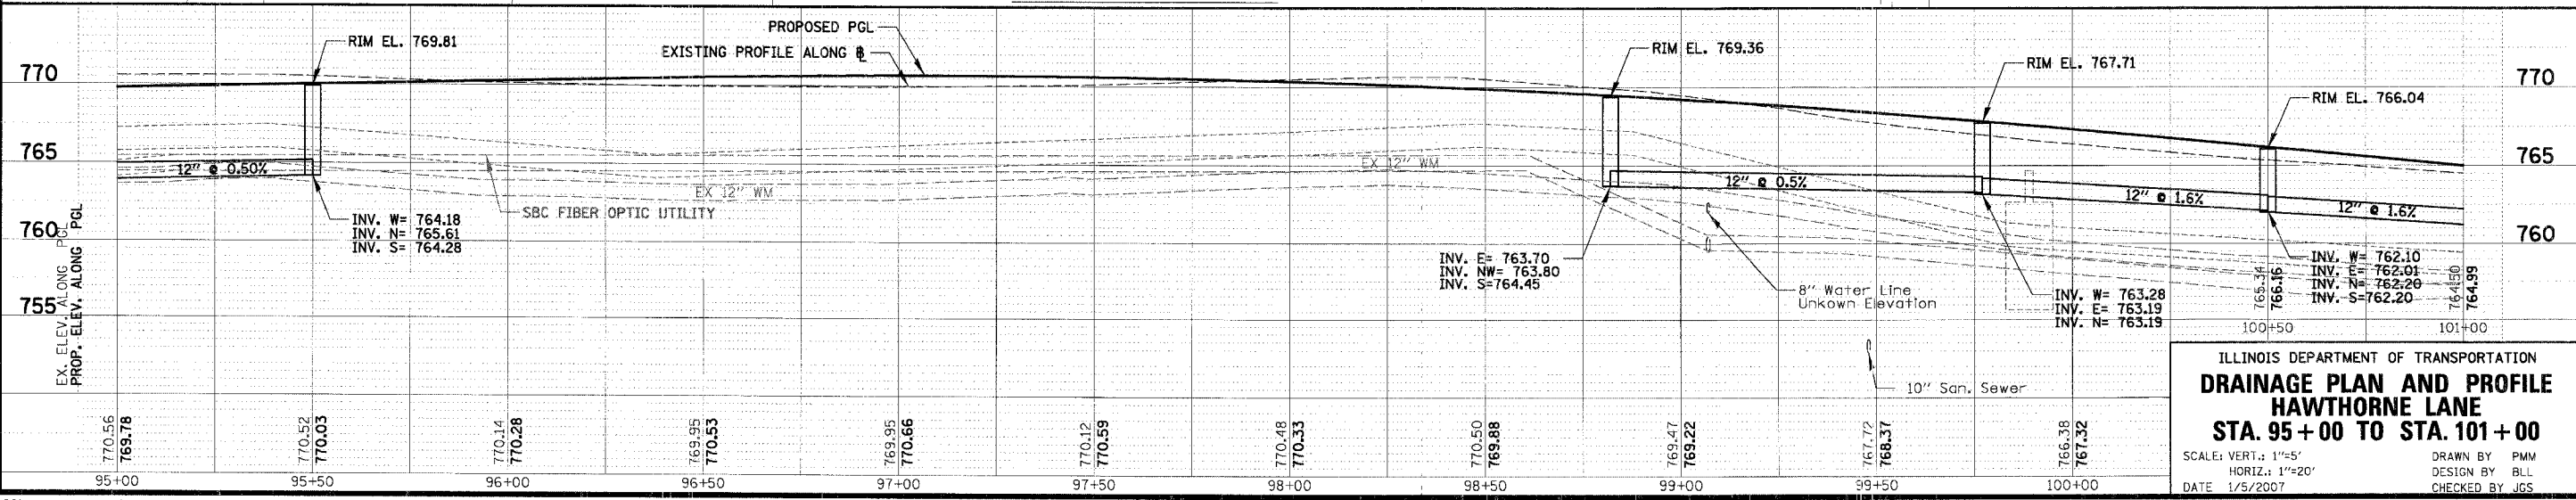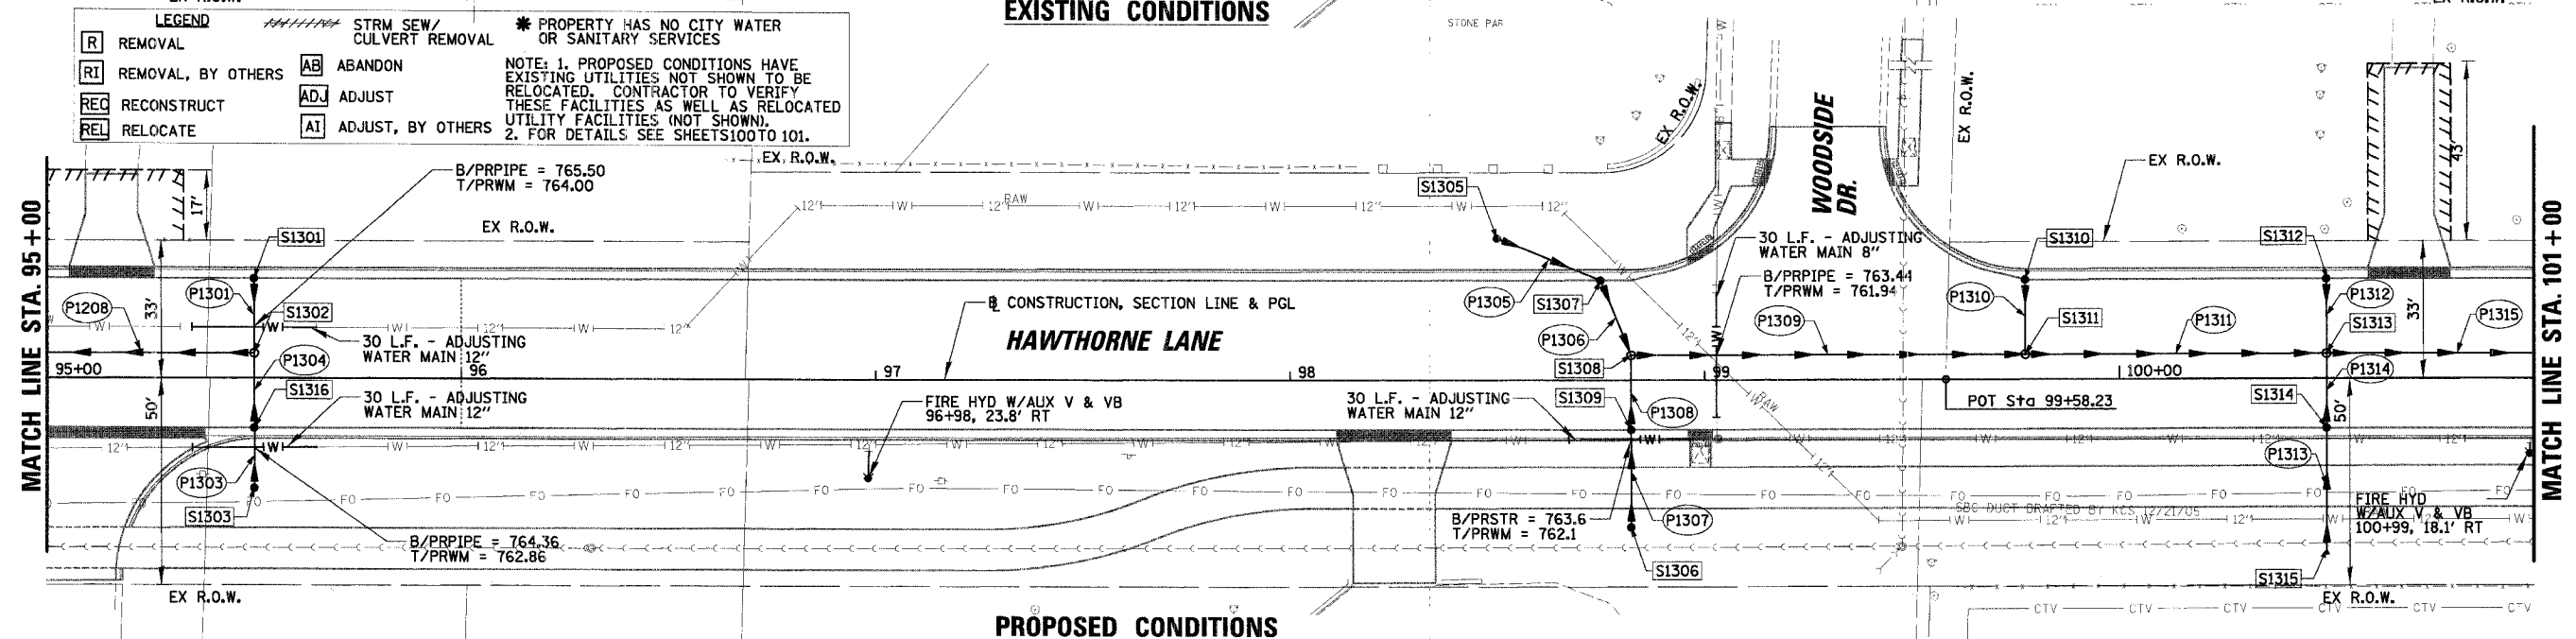

ILLINOIS DEPARTMENT OF TRANSPORTATION  
**DRAINAGE PLAN AND PROFILE**  
**HAWTHORNE LANE**  
**STA. 95+00 TO STA. 101+00**

SCALE: VERT.: 1"=5'  
 HORIZ.: 1"=20'

DATE 1/5/2007

DRAWN BY PMM  
 DESIGN BY BLL  
 CHECKED BY JGS

n:\westchl\04479\04479.tbl

n:\westchl\04479\drain\04479.I3.dpp