


PLAN	DATE
BY	
CHECKED	
APPROVED	

PROFILE	DATE
BY	
CHECKED	
APPROVED	

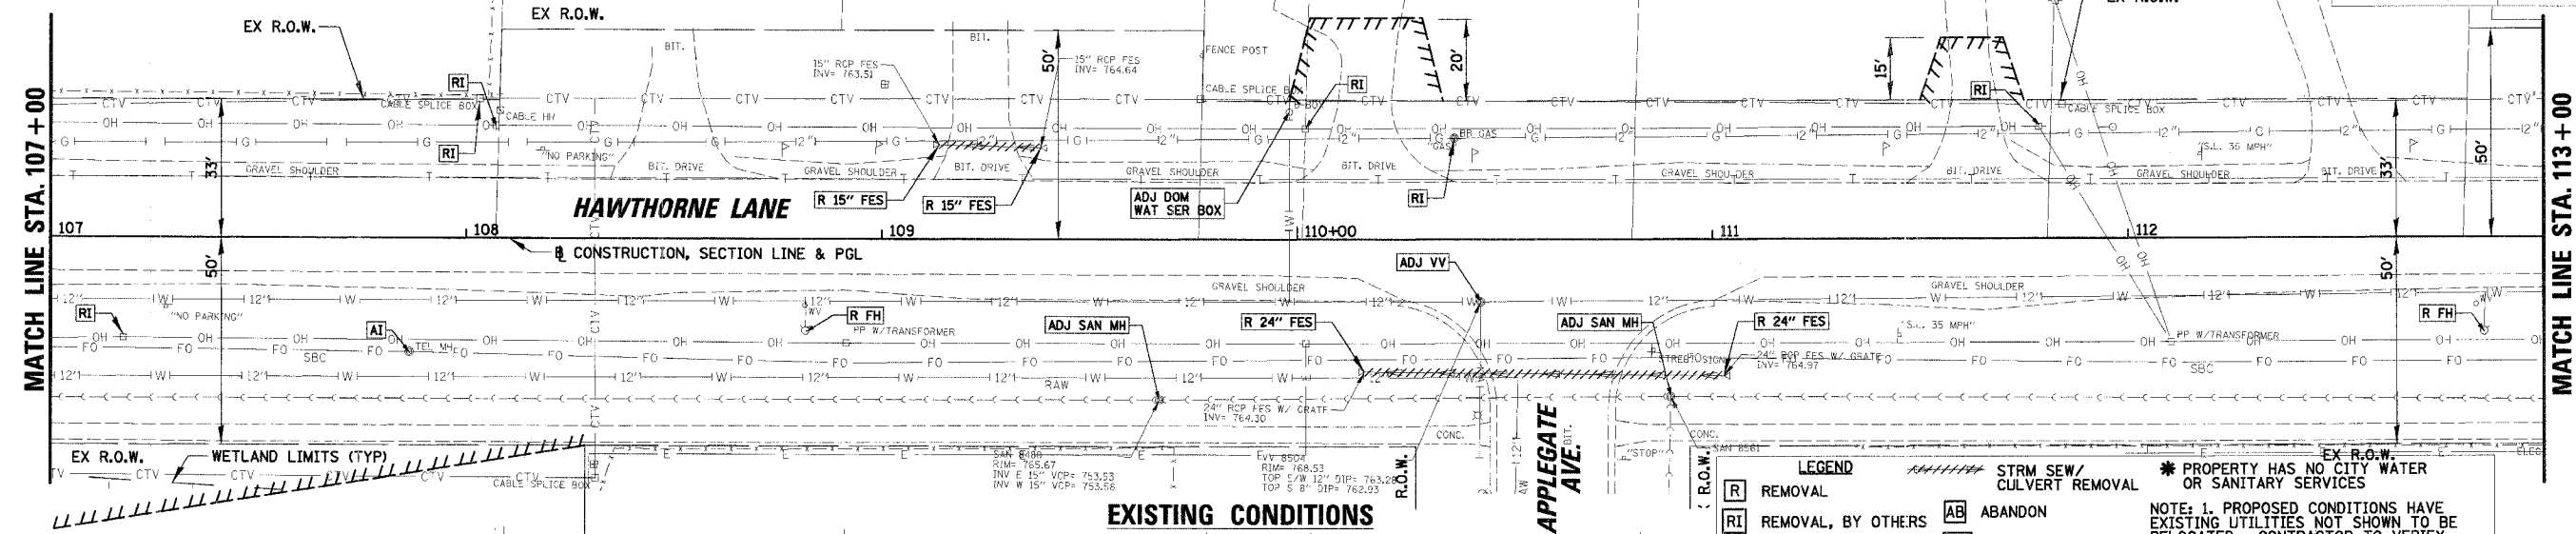



LEGEND

R REMOVAL	AB ABANDON
RI REMOVAL, BY OTHERS	AD ADJUST
REC RECONSTRUCT	AI ADJUST, BY OTHERS
REL RELOCATE	

STRM SEW/ CULVERT REMOVAL

* PROPERTY HAS NO CITY WATER OR SANITARY SERVICES

NOTE: 1. PROPOSED CONDITIONS HAVE EXISTING UTILITIES NOT SHOWN TO BE RELOCATED. CONTRACTOR TO VERIFY THESE FACILITIES AS WELL AS RELOCATED UTILITY FACILITIES (NOT SHOWN).
2. FOR DETAILS SEE SHEETS 100 TO 101.

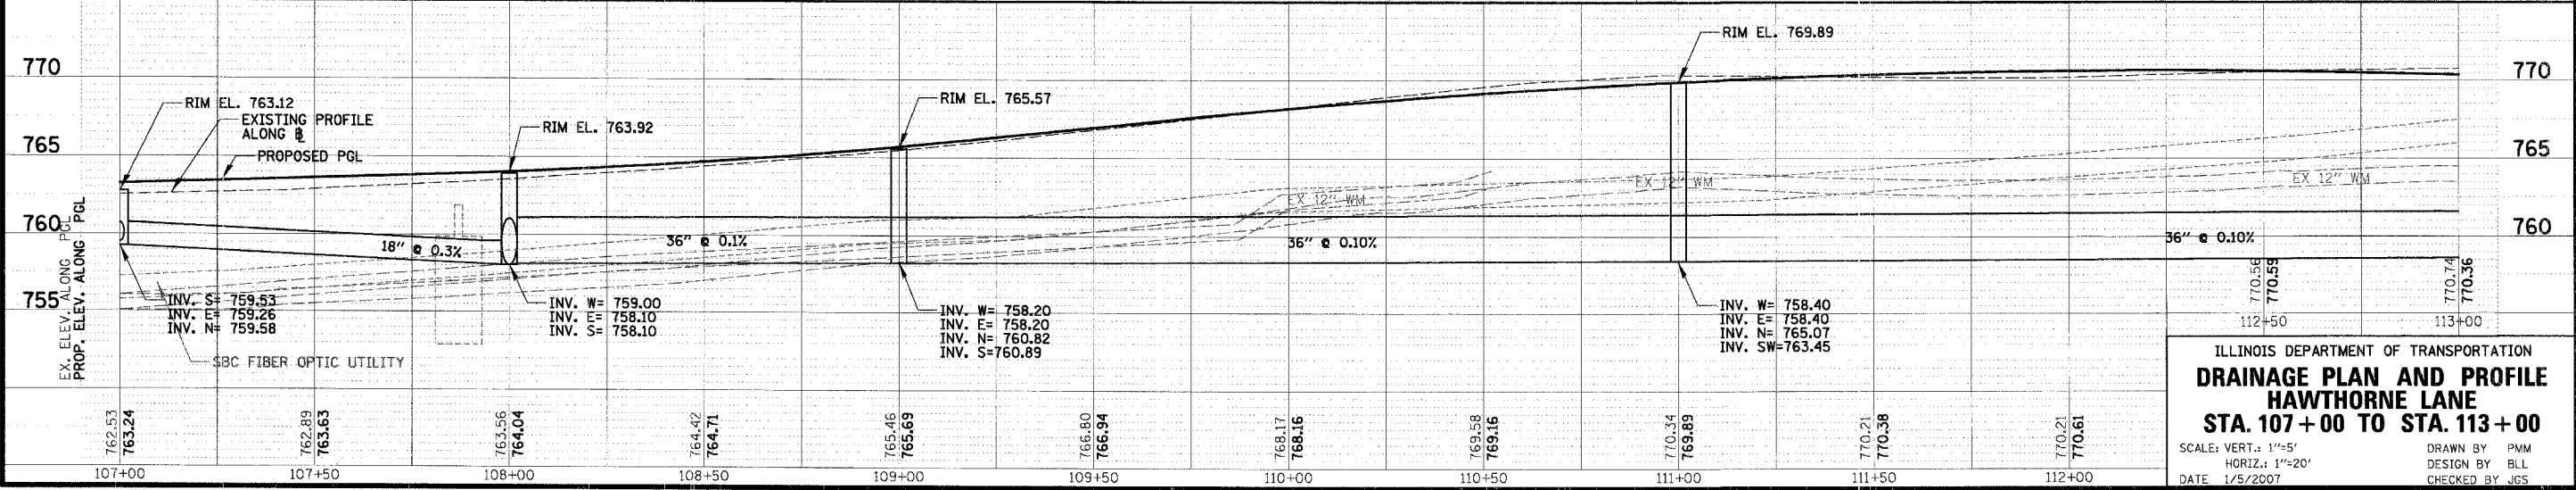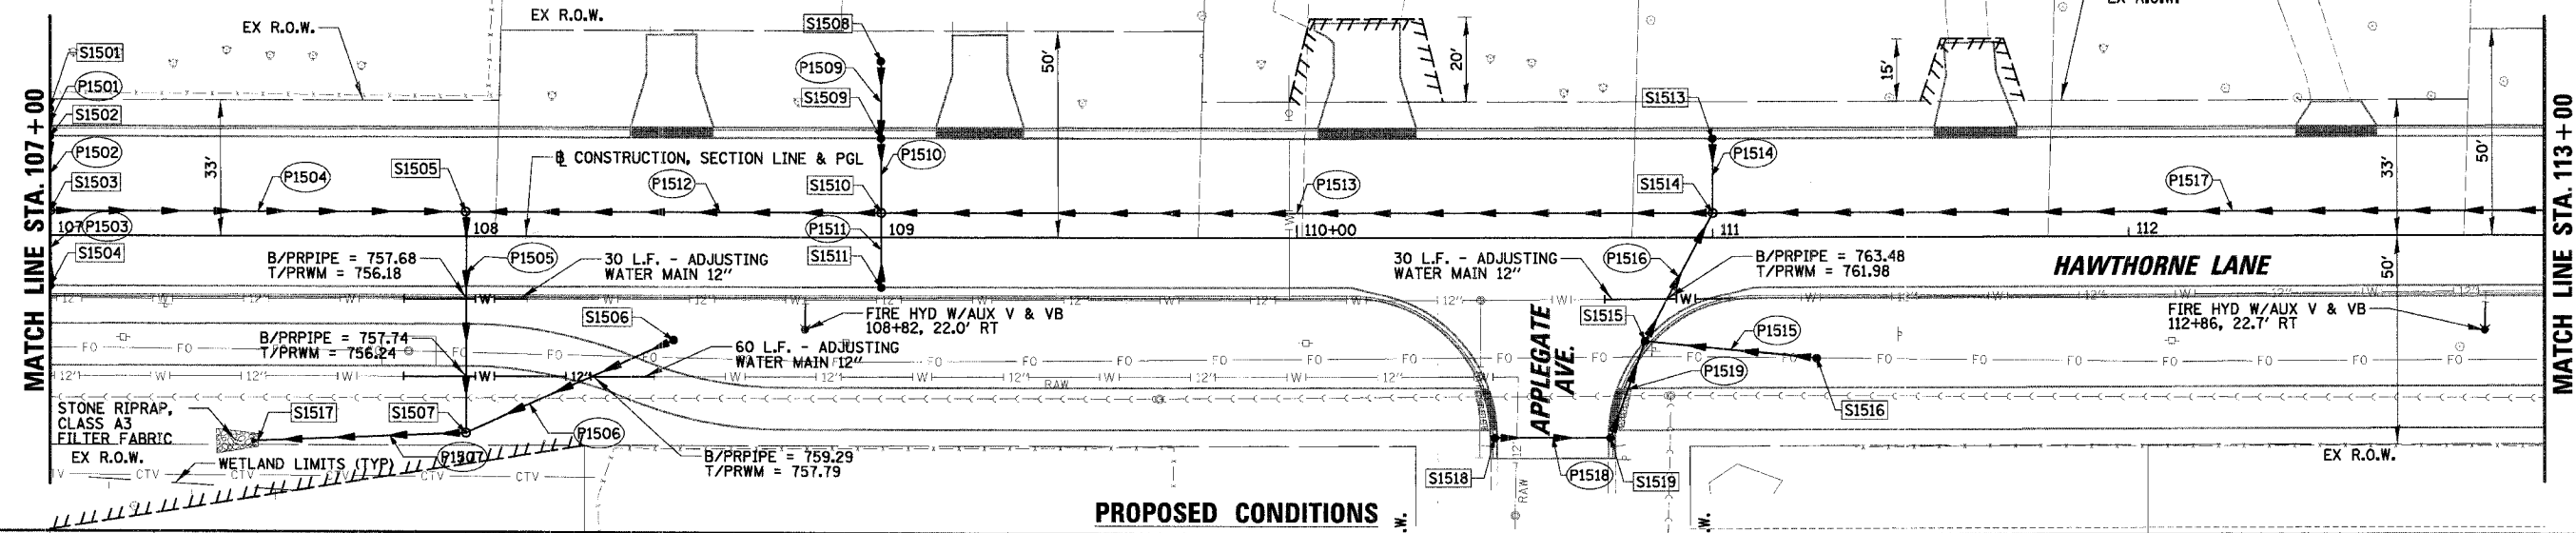

ILLINOIS DEPARTMENT OF TRANSPORTATION

DRAINAGE PLAN AND PROFILE

HAWTHORNE LANE

STA. 107 + 00 TO STA. 113 + 00

SCALE: VERT.: 1"=5'
HORIZ.: 1"=20'

DATE: 1/5/2007

DRAWN BY: PMM
DESIGN BY: BLL
CHECKED BY: JGS