



LEGEND

[R] REMOVAL	[AB] ABANDON	* PROPERTY HAS NO CITY WATER OR SANITARY SERVICES
[RI] REMOVAL, BY OTHERS	[ADJ] ADJUST	NOTE: 1. PROPOSED CONDITIONS HAVE EXISTING UTILITIES NOT SHOWN TO BE RELOCATED. CONTRACTOR TO VERIFY THESE FACILITIES AS WELL AS RELOCATED UTILITY FACILITIES (NOT SHOWN).
[REC] RECONSTRUCT	[AI] ADJUST, BY OTHERS	2. FOR DETAILS SEE SHEETS 100 TO 101.
[REL] RELOCATE		

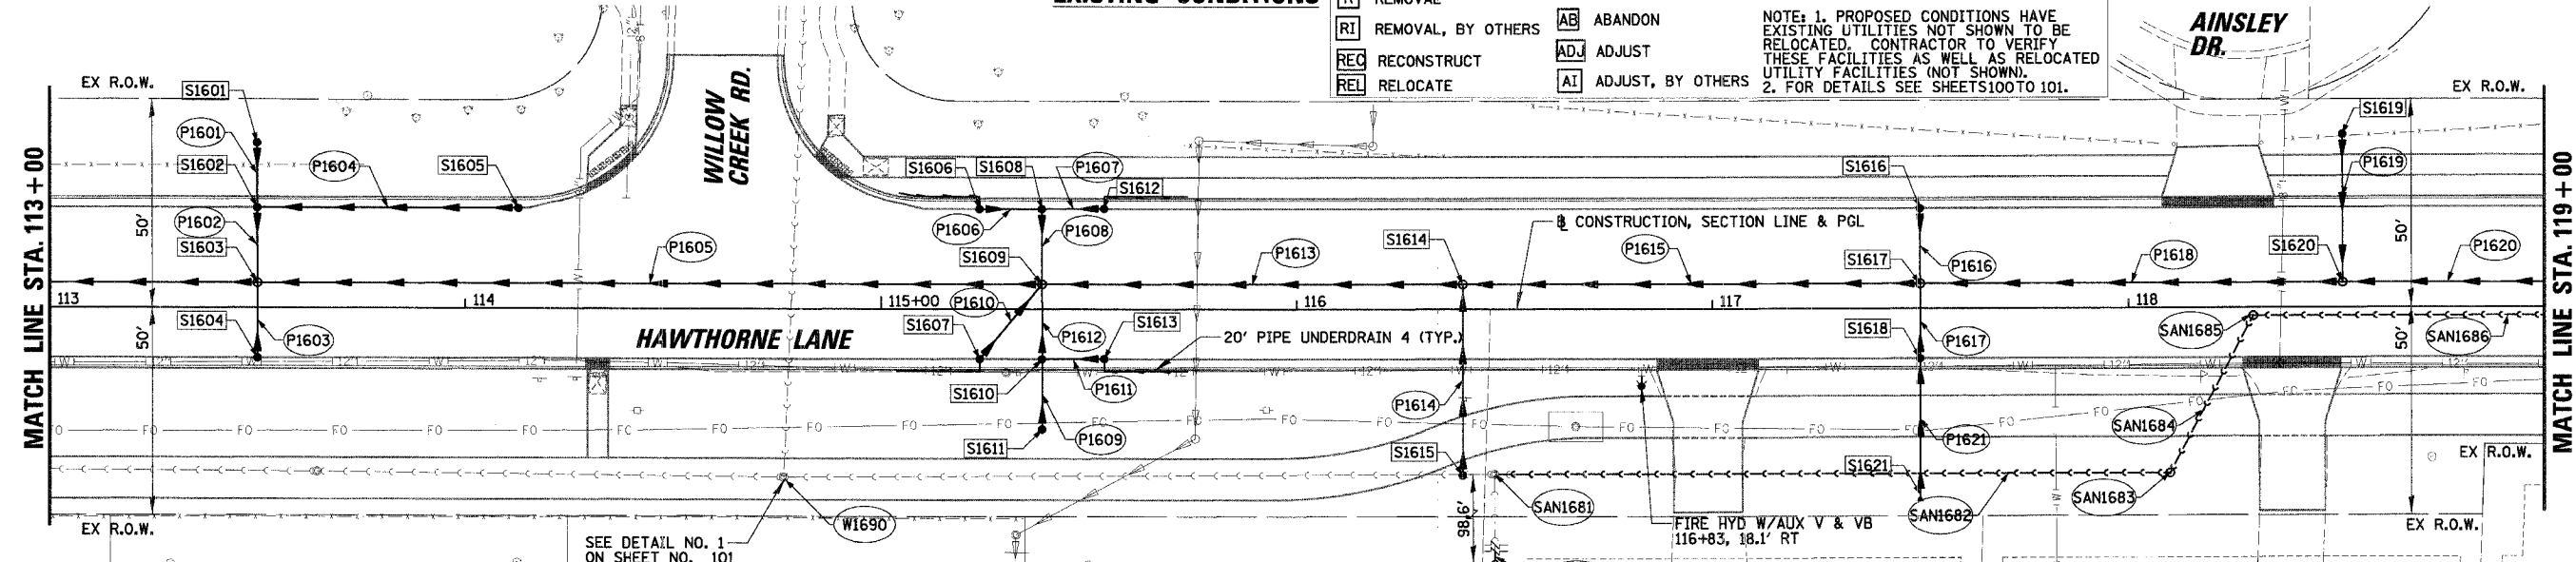

PROPOSED CONDITIONS

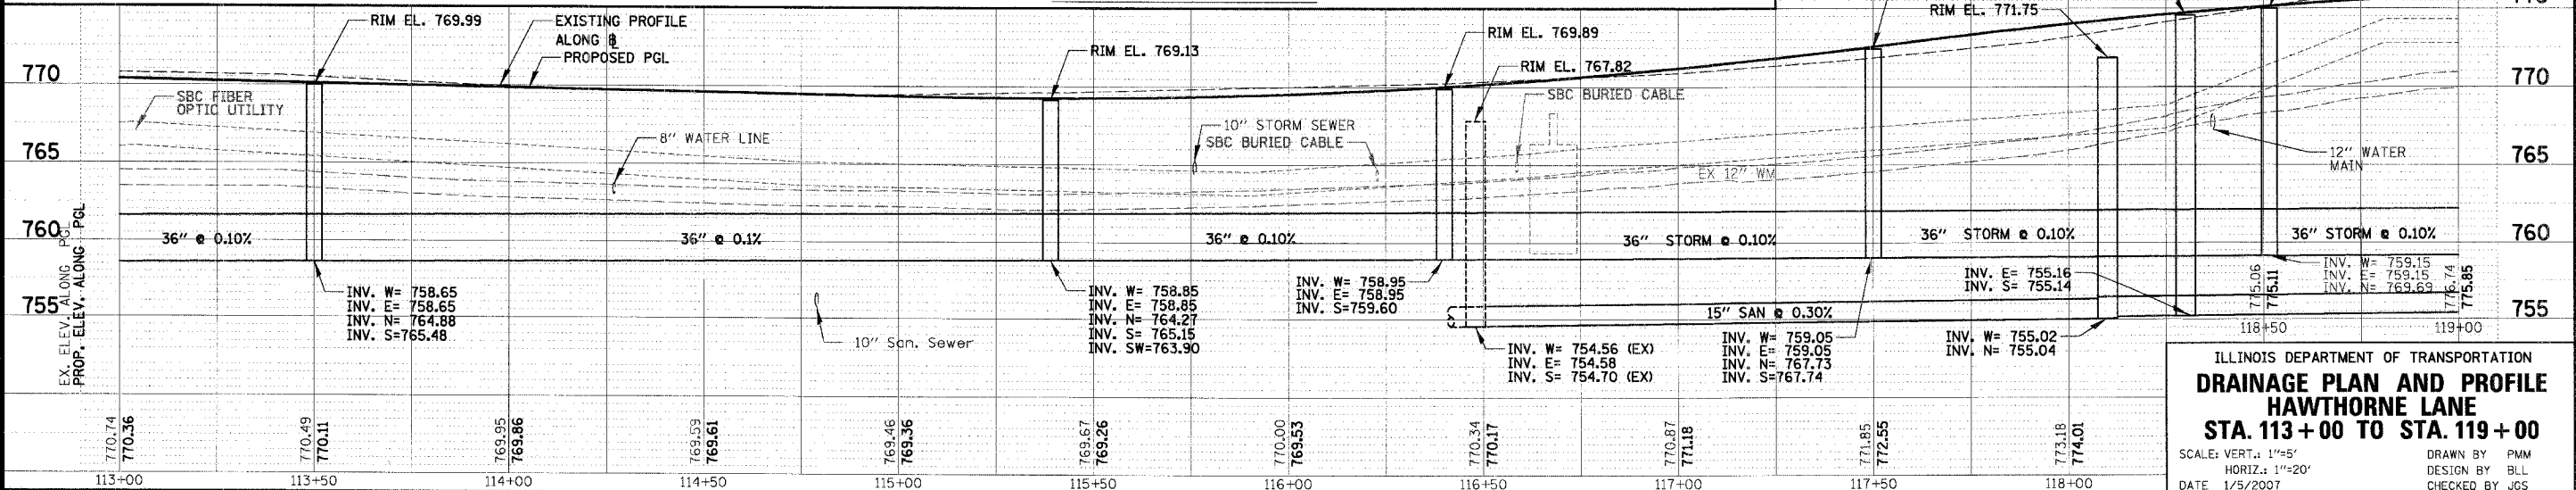

ILLINOIS DEPARTMENT OF TRANSPORTATION
DRAINAGE PLAN AND PROFILE
HAWTHORNE LANE
STA. 113+00 TO STA. 119+00
 SCALE: VERT.: 1"=5'
 HORIZ.: 1"=20'
 DATE: 1/5/2007
 DRAWN BY: PMM
 DESIGN BY: BLL
 CHECKED BY: JCS

DATE	BY
DATE	BY

DATE	BY
DATE	BY

NA:\westch\04479\04479.tbl