



ROUTE NO.	SECTION	COUNTY	TOTAL SHEETS	SHEET NO.
FAU 2732	**	COOK	47	23
ILLINOIS PROJECT		M-8003(712)		
VILLAGE SECTION		00-00115-01-WR		
CONTRACT NO. 83881				

**PRAIRIE AVENUE  
END IMPROVEMENT  
STA. 23+25**

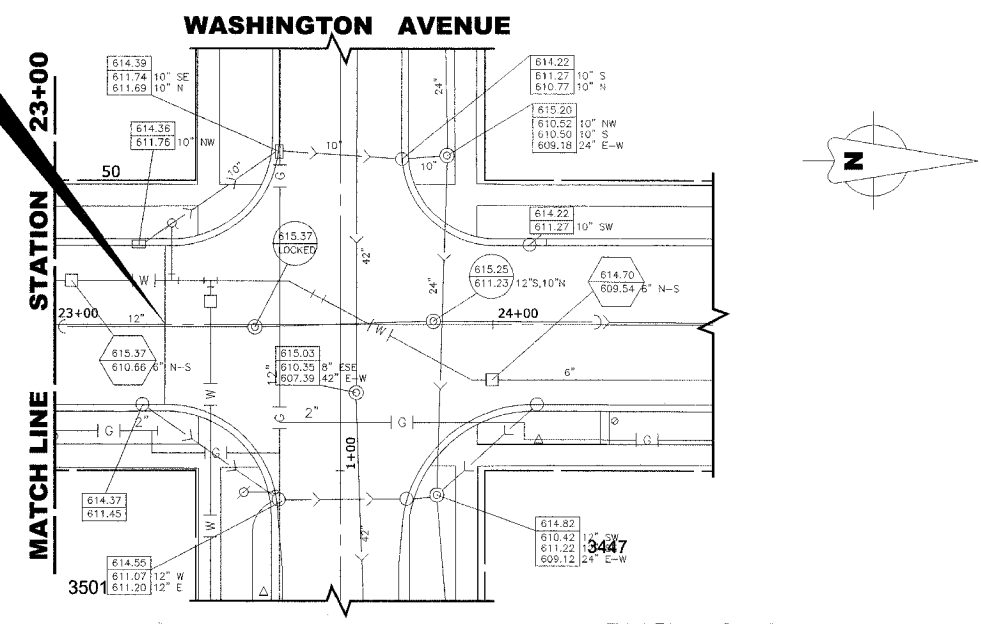


**EXISTING TOPOGRAPHY**

**PRAIRIE AVENUE  
END IMPROVEMENT  
STA. 23+25**

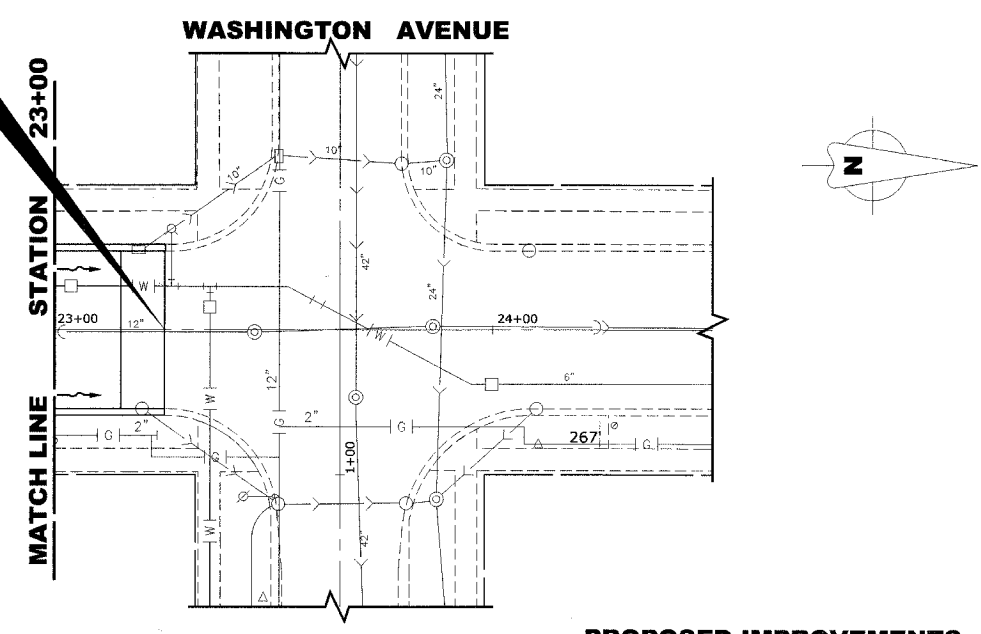

**PROPOSED IMPROVEMENTS**

619				619
617				617
615				615
613				613
611				611
609				609

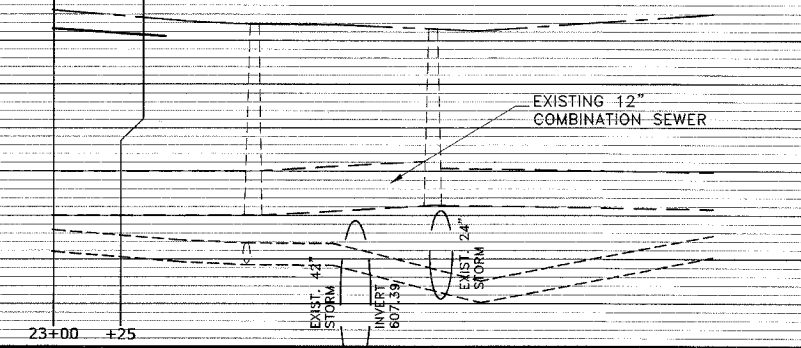

**HANCOCK ENGINEERING**  
 ♦ Civil Engineers  
 ♦ Municipal Consultants  
 ♦ Established 1911

9933 Roosevelt Road  
 Westchester, Illinois 60154-2780  
 Phone: 708/865-0300  
 Fax: 708/865-1212

**PRAIRIE AVENUE IMPROVEMENTS  
 PHASE II  
 VILLAGE OF BROOKFIELD, ILLINOIS**

**EXISTING AND PROPOSED  
 DRAINAGE AND UTILITIES  
 PLAN AND PROFILE**

REVISION:	SCALE: H: 1"=20', V: 1"=2'	SHEET
	DRAWN BY: MK/LEV	<b>23</b>
	BOOK NO.: #1475, #1504	<b>47</b>
	DATE: 10-6-06	
	E.H.E. NO.: 125-04-26301	OF

Drawing file: w:\projects\12504263 - Prairie Ave 2nd Phase\Praine\Profile.dwg Oct 05, 2006 - 3:15pm