
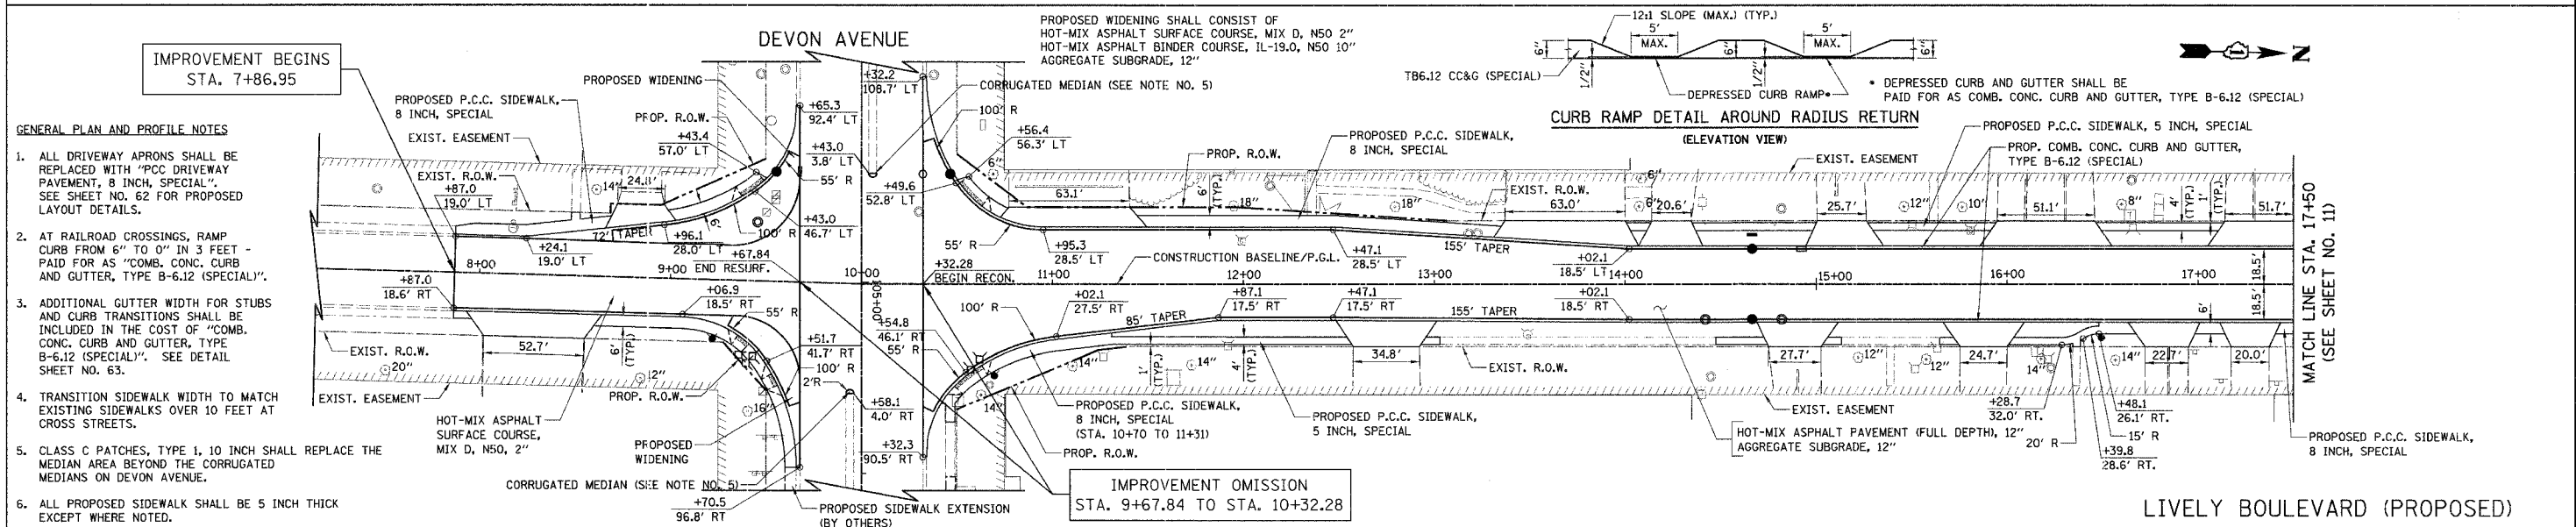


F.A.U. RTE.	SECTION	COUNTY	TOTAL SHEETS	SHEET NO.
1700	05-00045-02-PV	COOK/DUPAGE	103	10
STA. 7+86.95 TO STA. 17+50				
FED. ROAD DIST. NO. 7 ILLINOIS FED. AID PROJECT #-8003(544)				

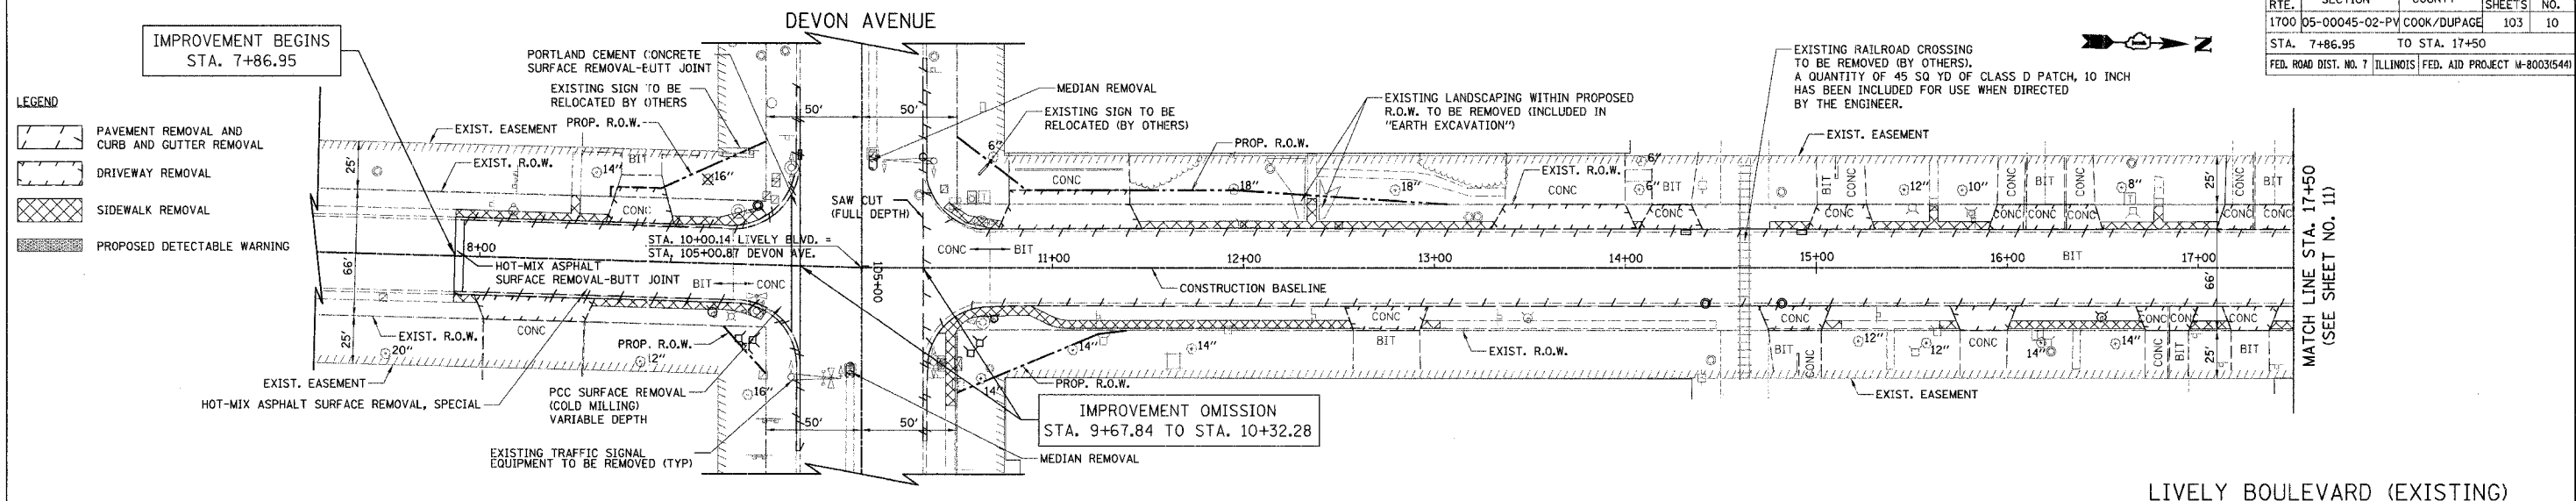

STATION	EXIST. ELEV.	PROP. P.G.L. ELEV.
7+00	693.95	693.95
7+50	694.19	694.19
8+00	694.31	694.41
8+25	694.50	694.50
8+50	694.44	694.53
8+75	694.53	694.52
9+00	694.83	694.75
9+50	694.41	694.27
10+00	694.30	694.30
10+50	693.92	693.64
11+00	693.55	693.09
11+50	692.97	692.54
12+00	692.40	691.99
12+50	691.81	691.44
13+00	691.23	690.89
13+50	690.70	690.35
14+00	690.16	689.80
14+25	689.56	689.56
14+50	690.02	689.43
14+75	689.41	689.41
15+00	689.89	689.50
15+50	690.21	689.76
16+00	690.51	690.01
16+50	690.73	690.26

ILLINOIS DEPARTMENT OF TRANSPORTATION

**PROPOSED PLAN AND PROFILE**

LIVELY BOULEVARD  
 STA. 7+86.95 TO STA. 17+50

HORIZ.: 40  
 VERT.: 5

SCALE IN FEET

DATE: 10/18/06  
 DESIGNED BY: DJK  
 CHECKED BY: JRV