


F.A.U. RTE.	SECTION	COUNTY	TOTAL SHEETS	SHEET NO.
1700	05-00045-02-PV	COOK/DUPAGE	103	19
MAINTENANCE OF TRAFFIC AND EROSION CONTROL				
FED. ROAD DIST. NO. 7		ILLINOIS	FED. AID PROJECT M-800315441	

NOTE:
SEE DETOUR PLAN (SHEET NO. 16-17) FOR ADDITIONAL SIGNING.

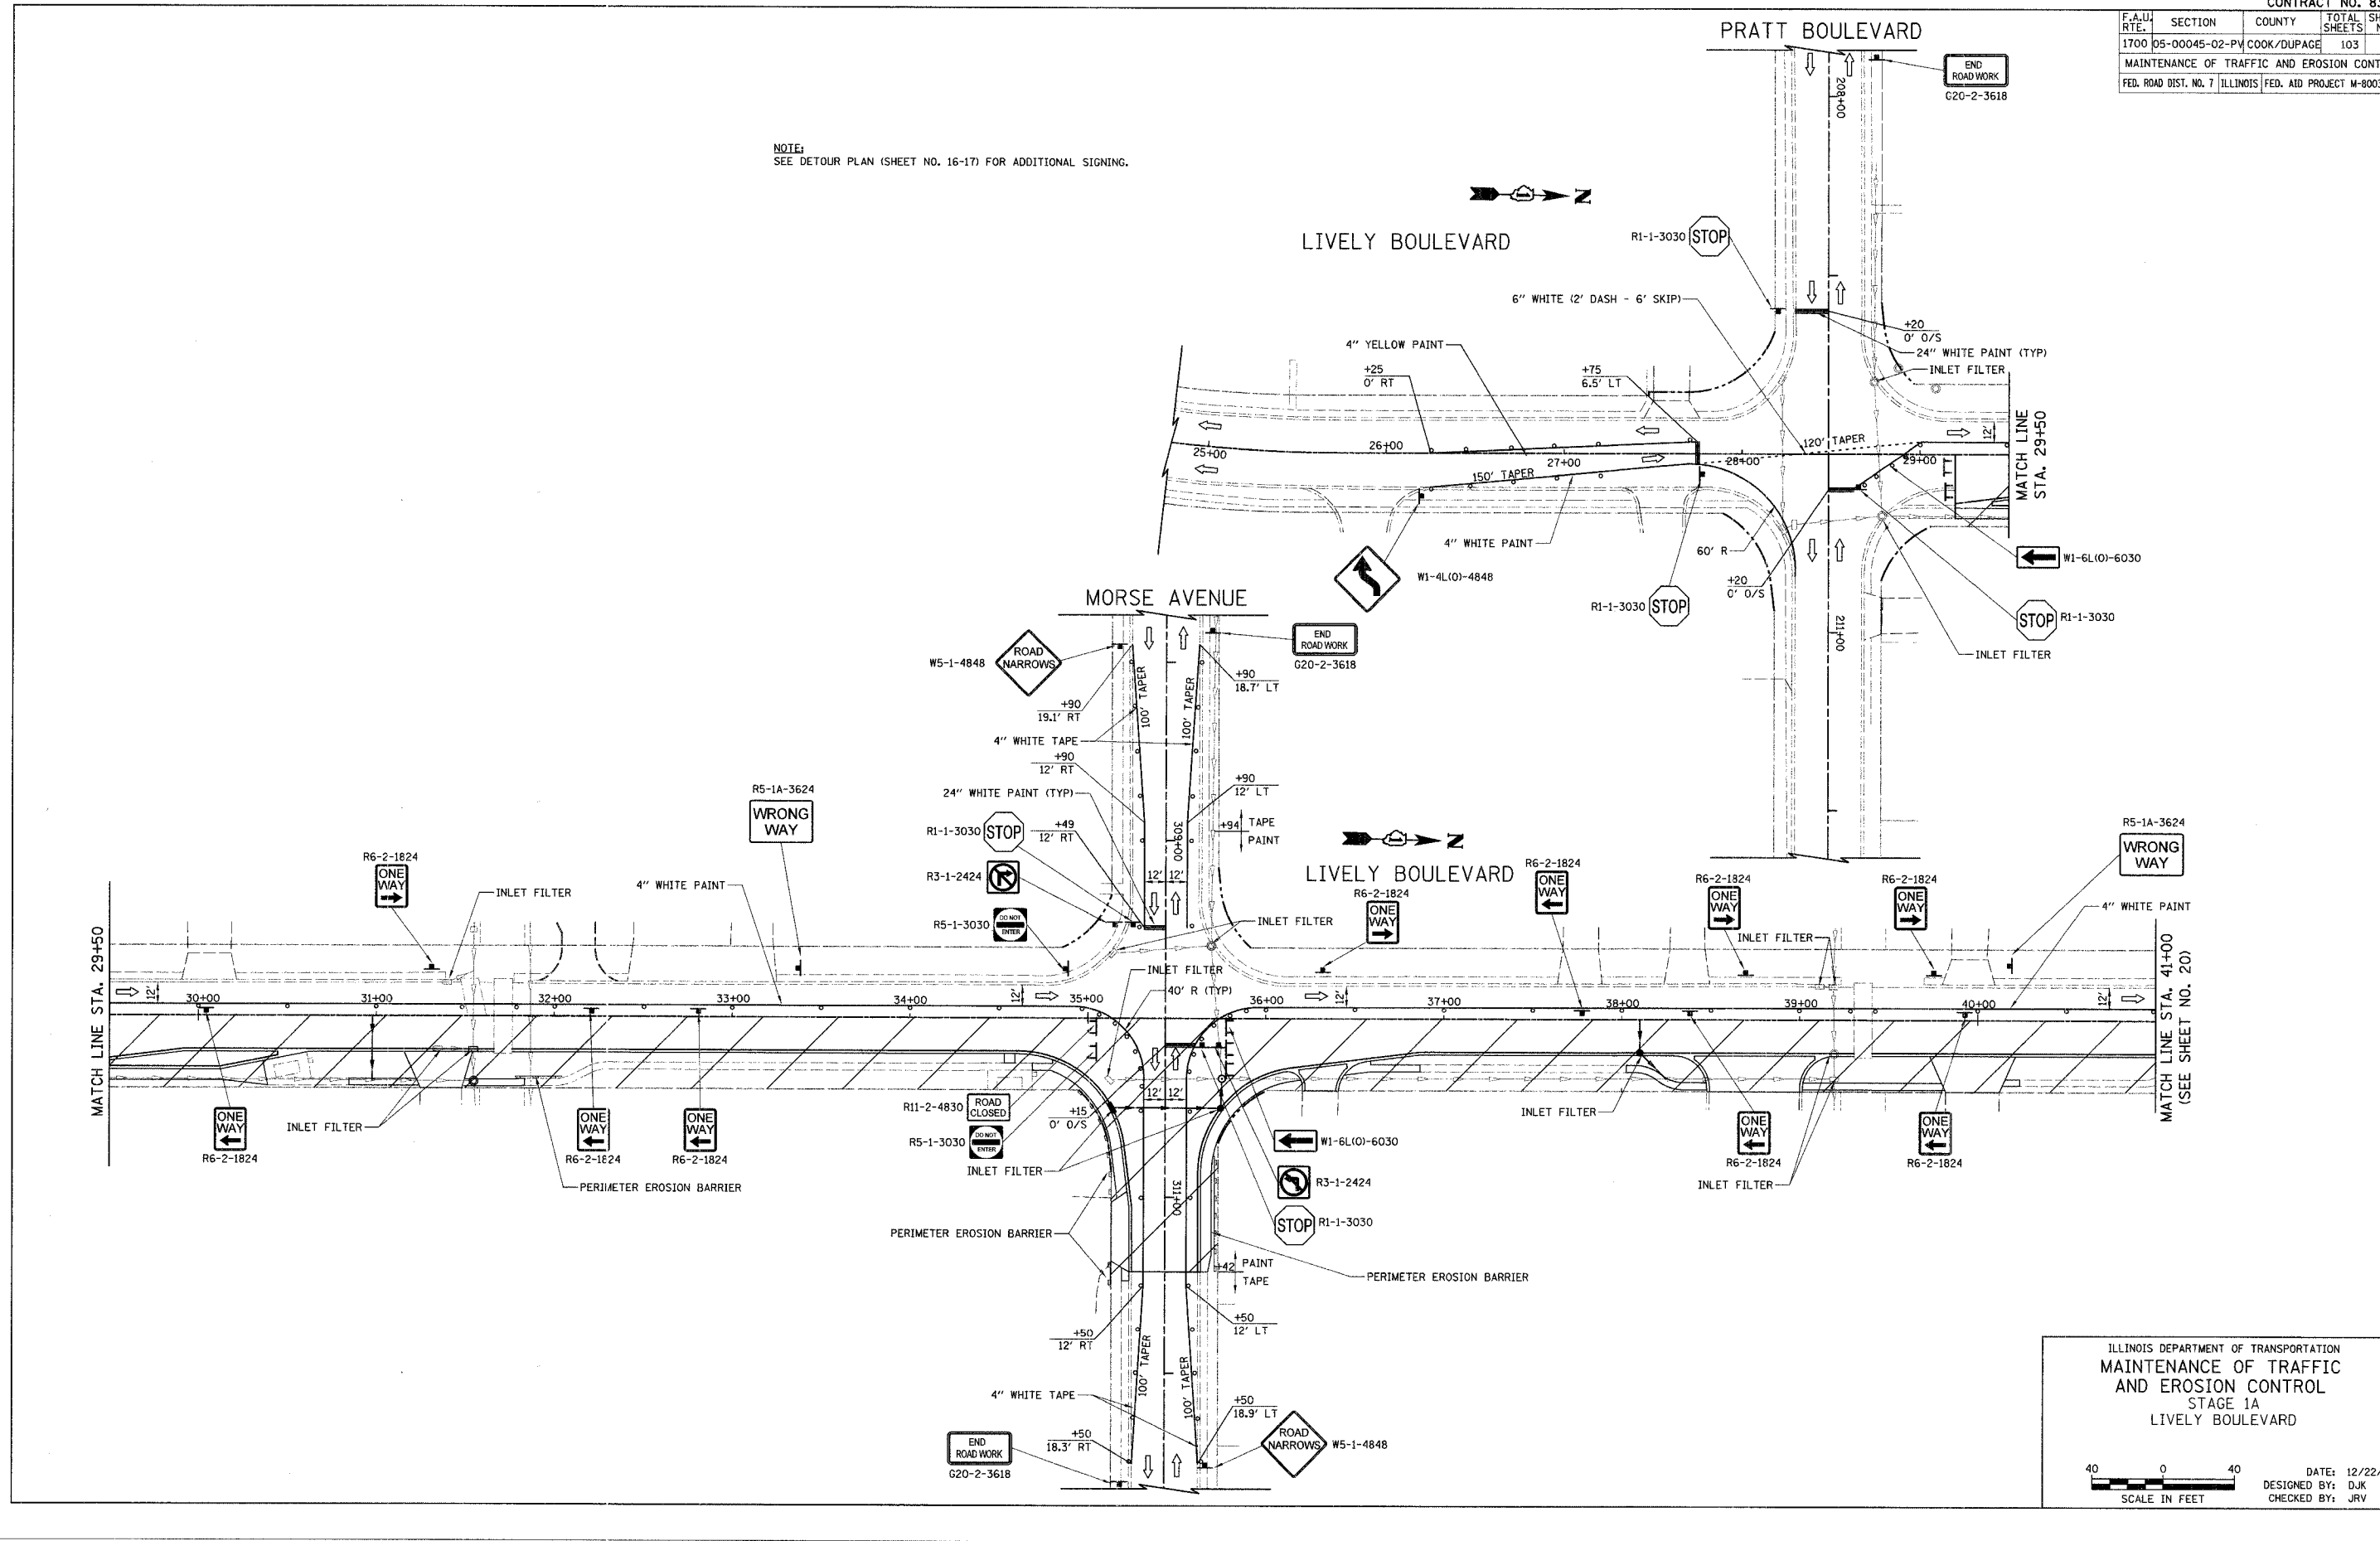

ILLINOIS DEPARTMENT OF TRANSPORTATION
 MAINTENANCE OF TRAFFIC
 AND EROSION CONTROL
 STAGE 1A
 LIVELY BOULEVARD

SCALE IN FEET: 0 40

DATE: 12/22/06
 DESIGNED BY: DJK
 CHECKED BY: JRV