


F.A.U. RTE.	SECTION	COUNTY	TOTAL SHEET NO.
1700	D5-00045-02-PV	COOK/DUPAGE	103 24
MAINTENANCE OF TRAFFIC AND EROSION CONTROL			
FED. ROAD DIST. NO. 7 ILLINOIS FED. AID PROJECT M-8003544			

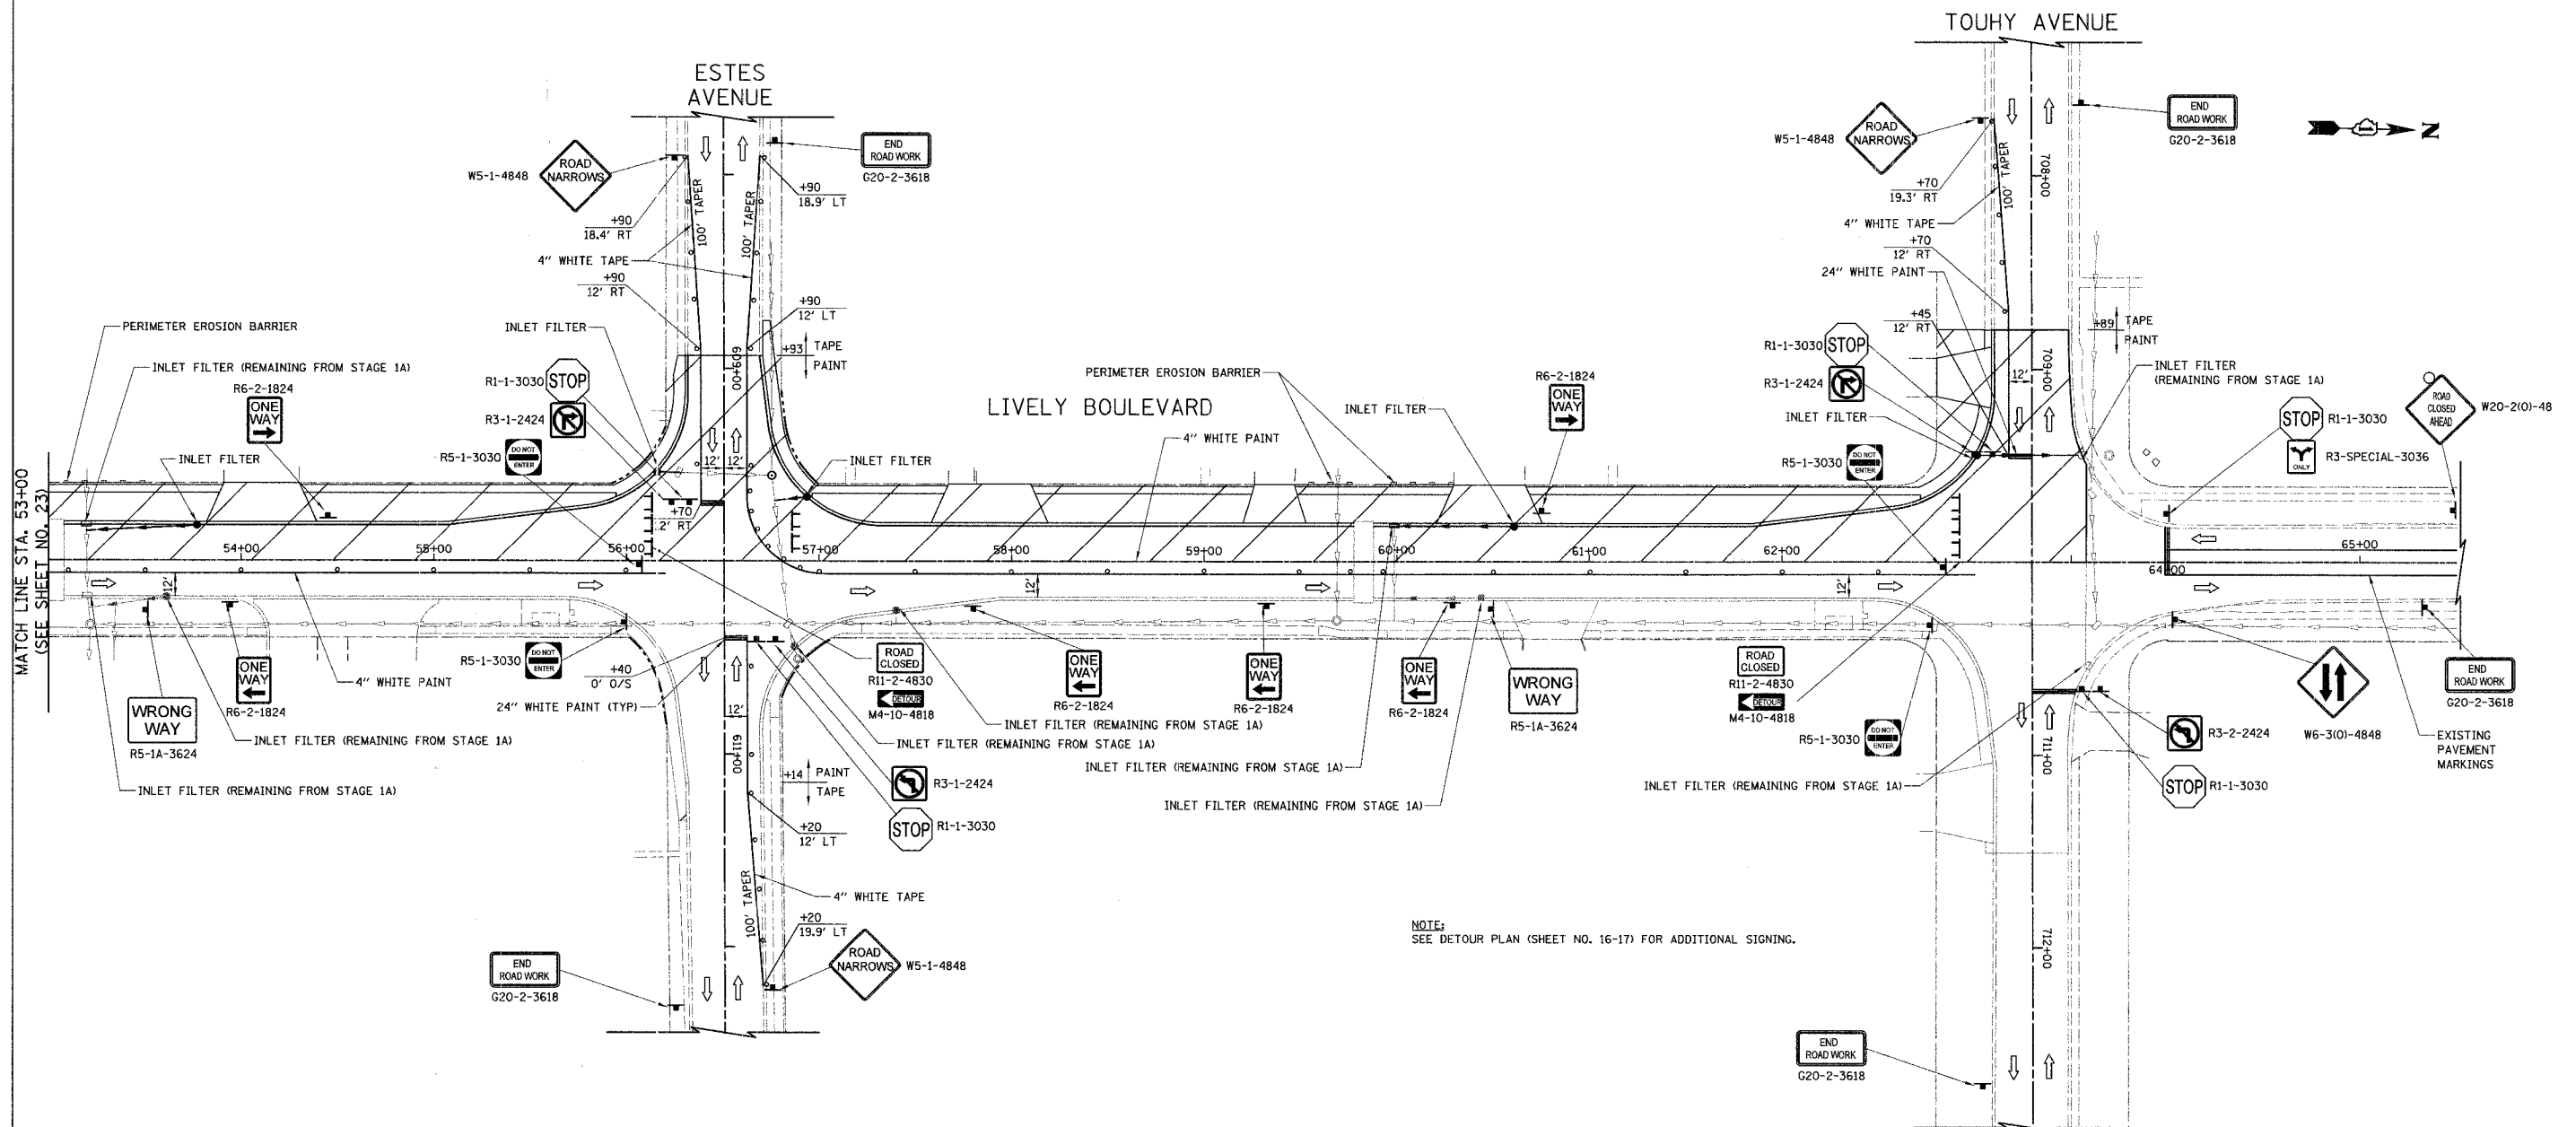

NOTE:  
SEE DETOUR PLAN (SHEET NO. 16-17) FOR ADDITIONAL SIGNING.

ILLINOIS DEPARTMENT OF TRANSPORTATION  
 MAINTENANCE OF TRAFFIC  
 AND EROSION CONTROL  
 STAGE 1B  
 LIVELY BOULEVARD

SCALE IN FEET: 0 40

DATE: 12/22/06  
 DESIGNED BY: DJK  
 CHECKED BY: JRV