


CONTRACT NO. 83883			
F.A.U. RTE.	SECTION	COUNTY	TOTAL SHEET NO.
1700	05-00045-02-PV	COOK/DUPAGE	103 25
MAINTENANCE OF TRAFFIC AND EROSION CONTROL			
FED. ROAD DIST. NO. 7 ILLINOIS FED. AID PROJECT M-8003(544)			



NOTE:  
 SEE DETOUR PLAN (SHEET NO. 16-17) FOR ADDITIONAL SIGNING  
 SEE GENERAL NOTES (SHEET NO. 2-3) FOR EROSION CONTROL NOTES

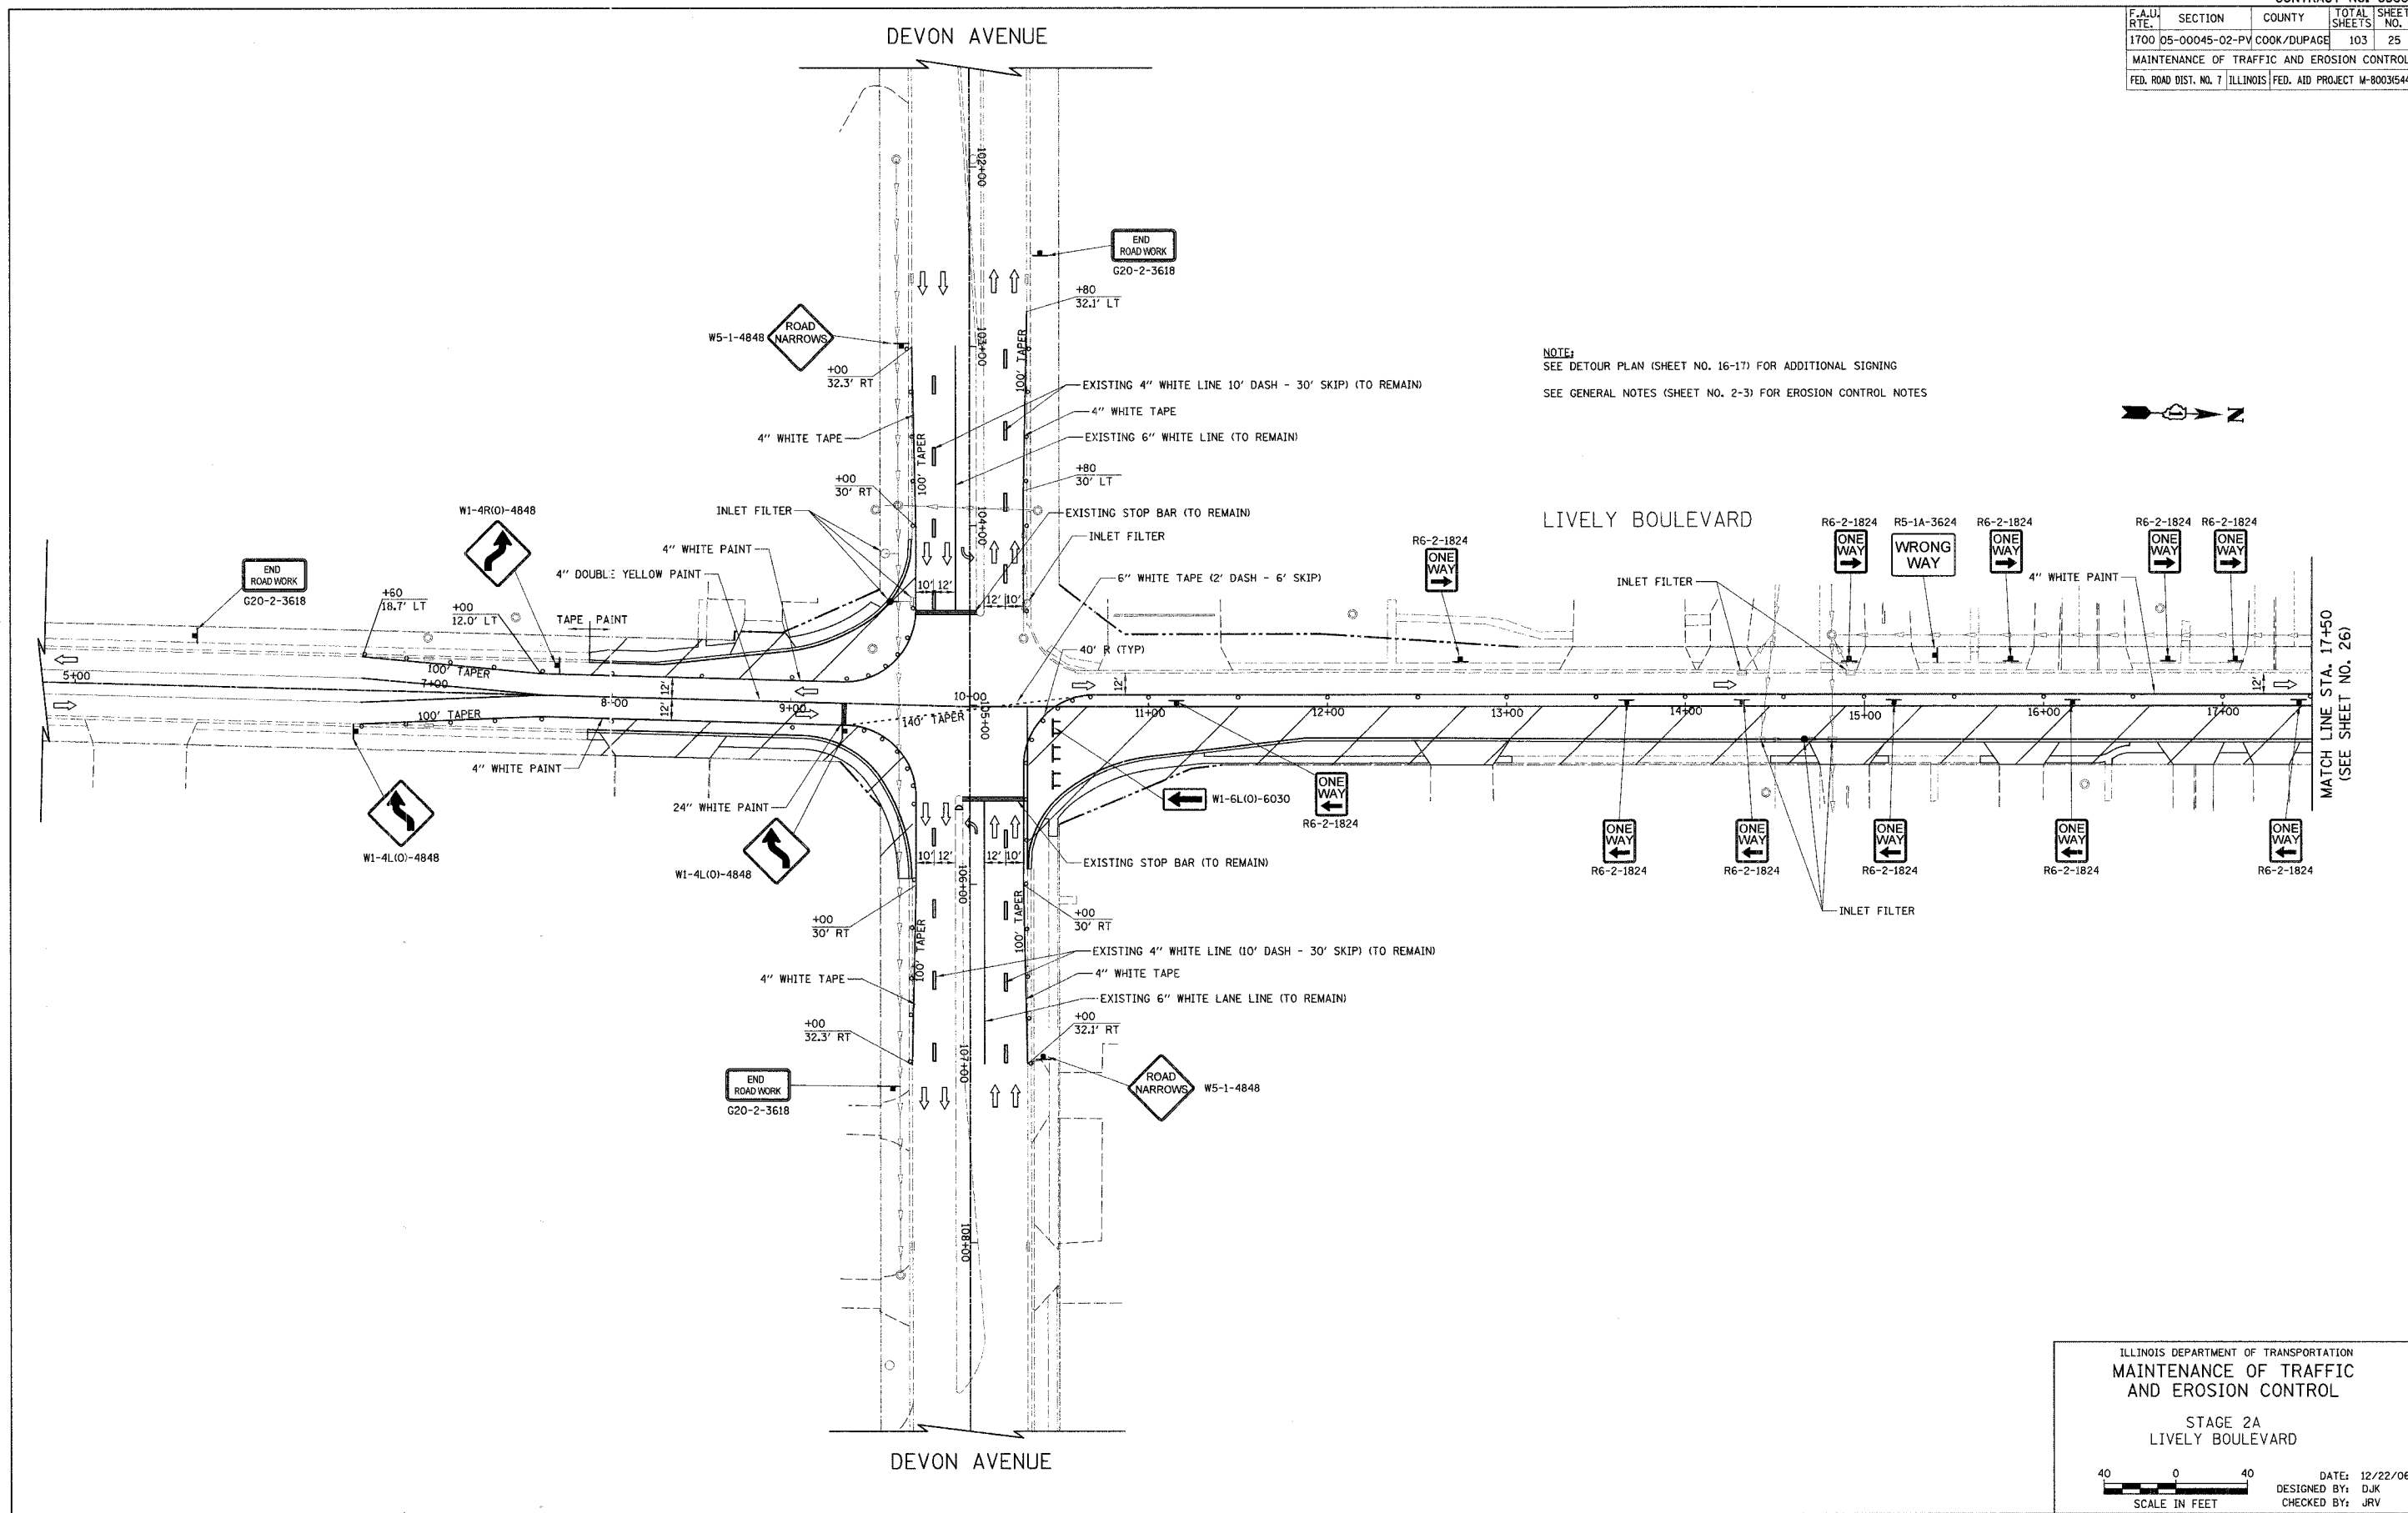

MATCH LINE STA. 17+50  
(SEE SHEET NO. 26)

ILLINOIS DEPARTMENT OF TRANSPORTATION  
 MAINTENANCE OF TRAFFIC  
 AND EROSION CONTROL

STAGE 2A  
 LIVELY BOULEVARD

SCALE IN FEET

DATE: 12/22/06  
 DESIGNED BY: DJK  
 CHECKED BY: JRV