


CONTRACT NO. 83883				
F.A.U. RTE.	SECTION	COUNTY	TOTAL SHEETS	SHEET NO.
1700	05-00045-02-PV	COOK/DUPAGE	103	28
MAINTENANCE OF TRAFFIC AND EROSION CONTROL				
FED. ROAD DIST. NO. 7 ILLINOIS FED. AID PROJECT M-8003644				

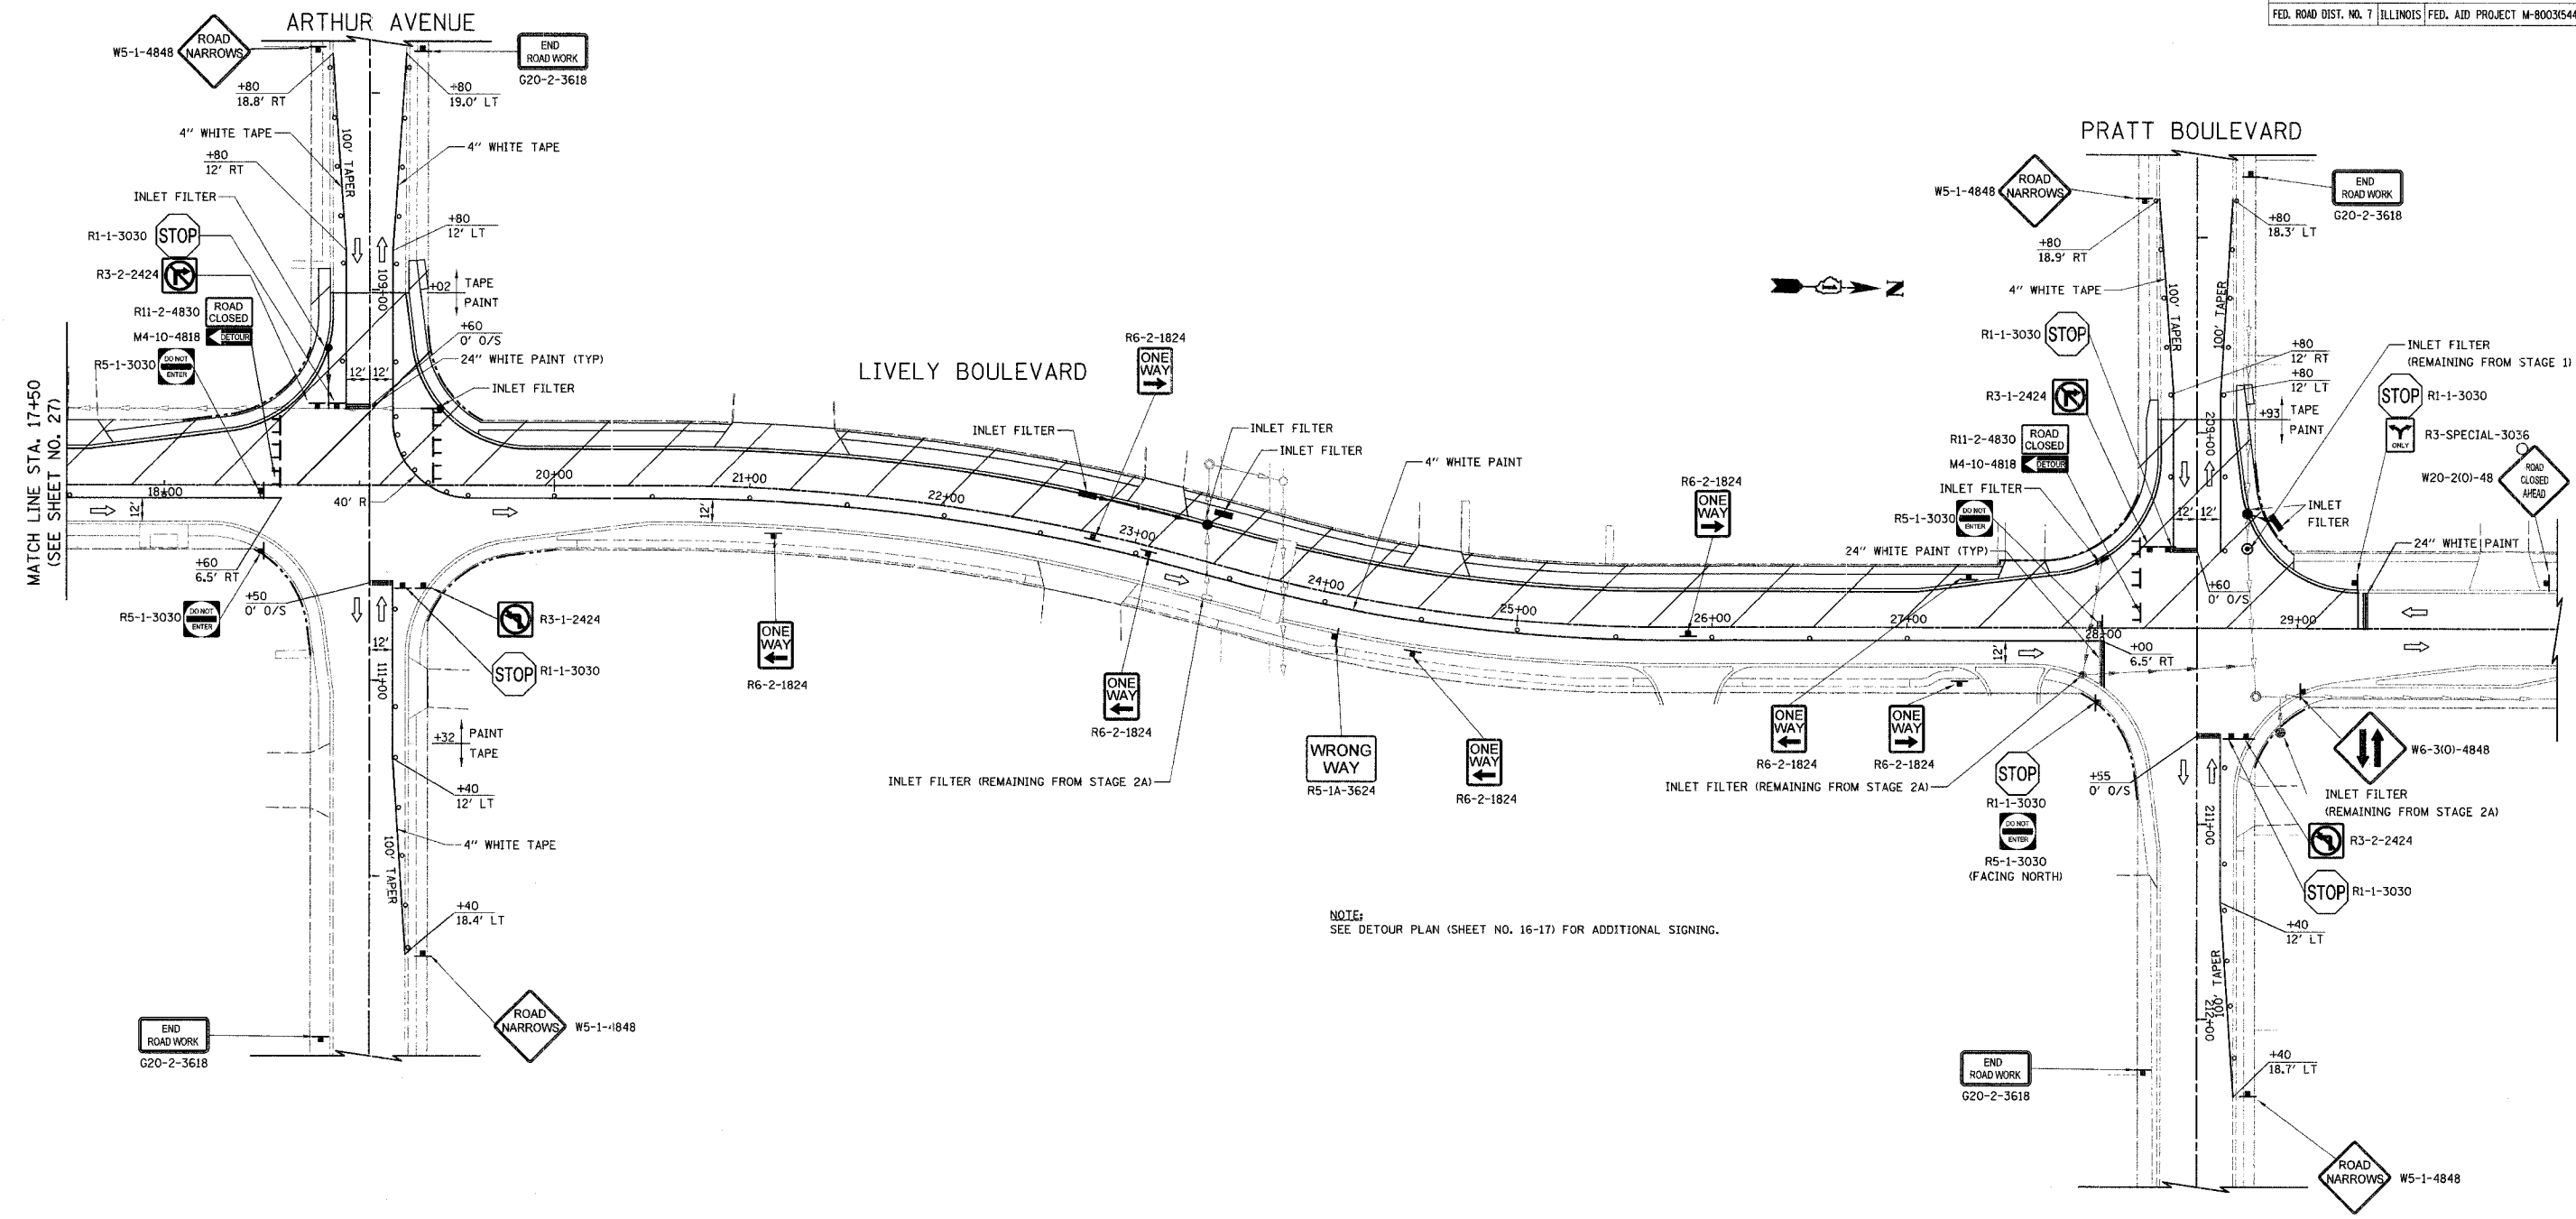

NOTE:
SEE DETOUR PLAN (SHEET NO. 16-17) FOR ADDITIONAL SIGNING.

ILLINOIS DEPARTMENT OF TRANSPORTATION
 MAINTENANCE OF TRAFFIC
 AND EROSION CONTROL
 STAGE 2B
 LIVELY BOULEVARD

40 0 40
 SCALE IN FEET

DATE: 12/22/06
 DESIGNED BY: DJK
 CHECKED BY: JRV

MATCH LINE STA. 17+50
(SEE SHEET NO. 27)

END ROAD WORK
G20-2-3618

END ROAD WORK
G20-2-3618

END ROAD WORK
G20-2-3618

END ROAD WORK
G20-2-3618

END ROAD WORK
G20-2-3618

END ROAD WORK
G20-2-3618